



ALL DIMENSIONS IN MM UNLESS OTHERWISE STATED
 ALL DIMENSIONS TO BE CHECKED ON SITE AND VERIFIED PRIOR TO COMMENCING WORKS/ MANUFACTURE. ANY DISCREPANCIES TO BE REPORTED TO MATTHEWS JOHNS ASSOCIATES.
 THIS DRAWING IS PROTECTED BY COPYRIGHT. IT MAY NOT BE REPRODUCED IN ANY FORM OR BY ANY MEANS FOR ANY PURPOSE WITHOUT WRITTEN PERMISSION FROM MATTHEWS JOHNS ASSOCIATES

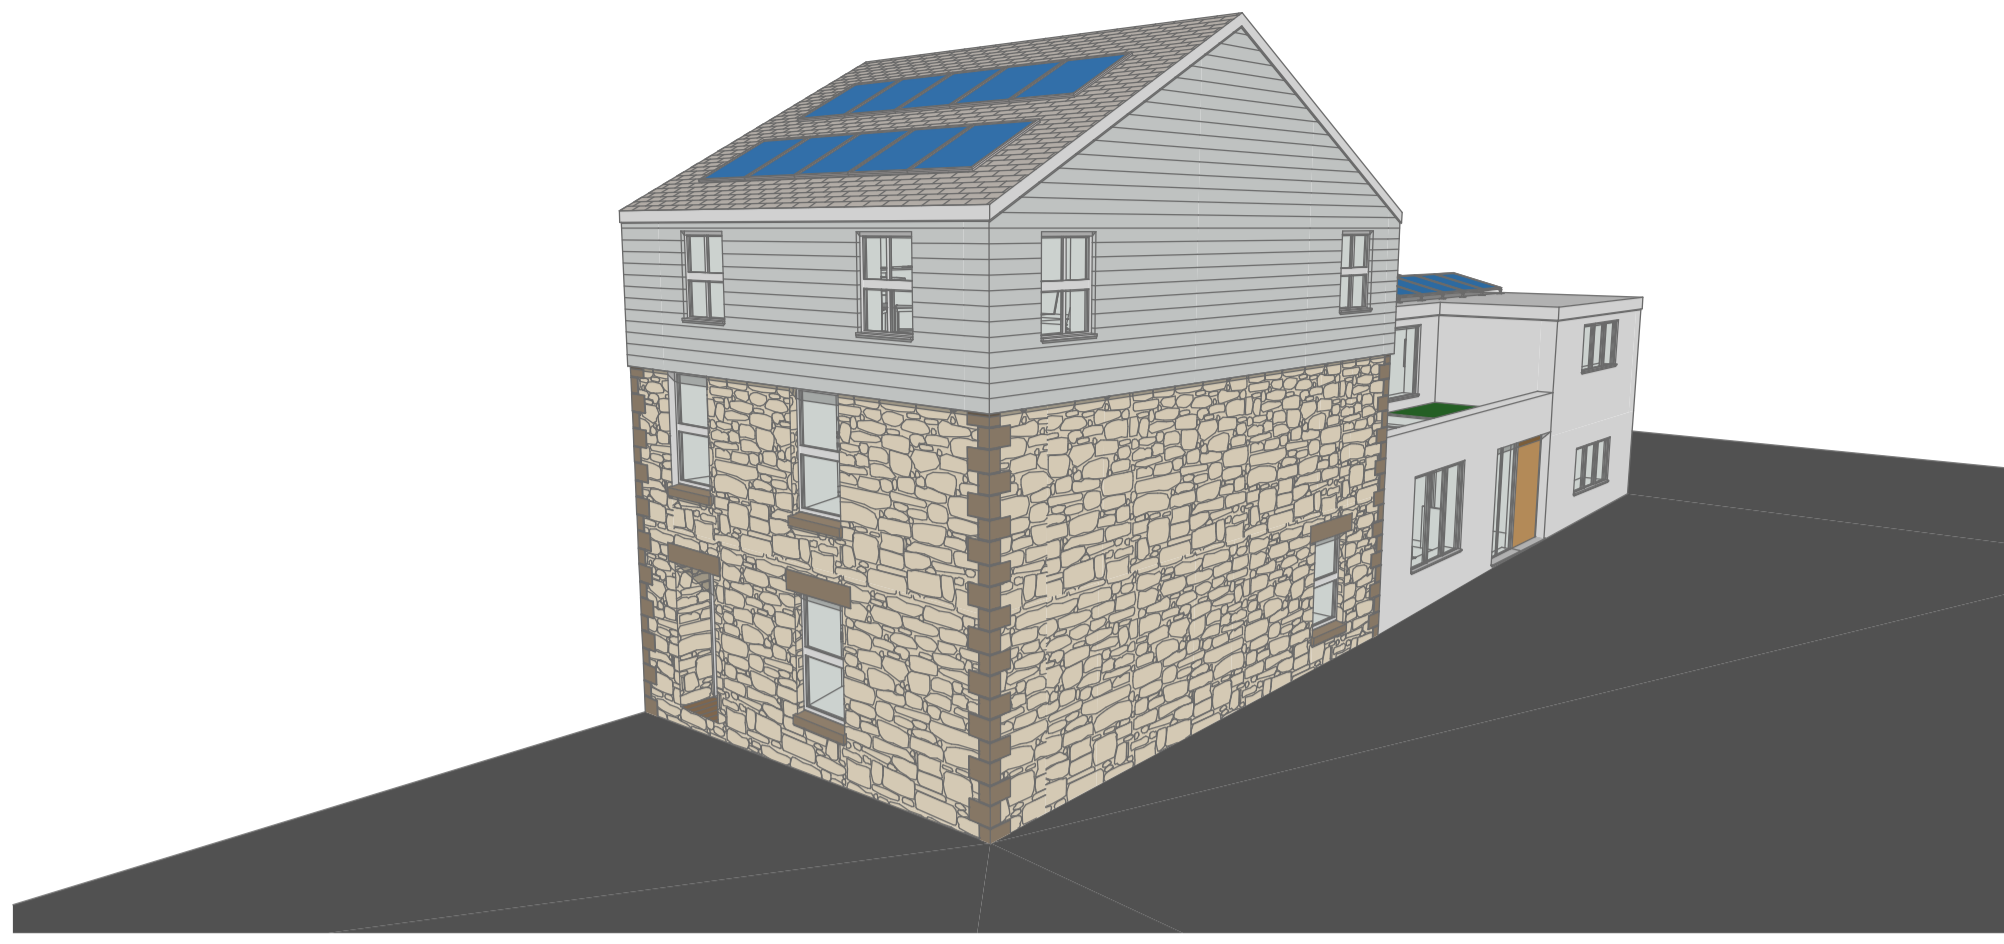


Southwest Perspective

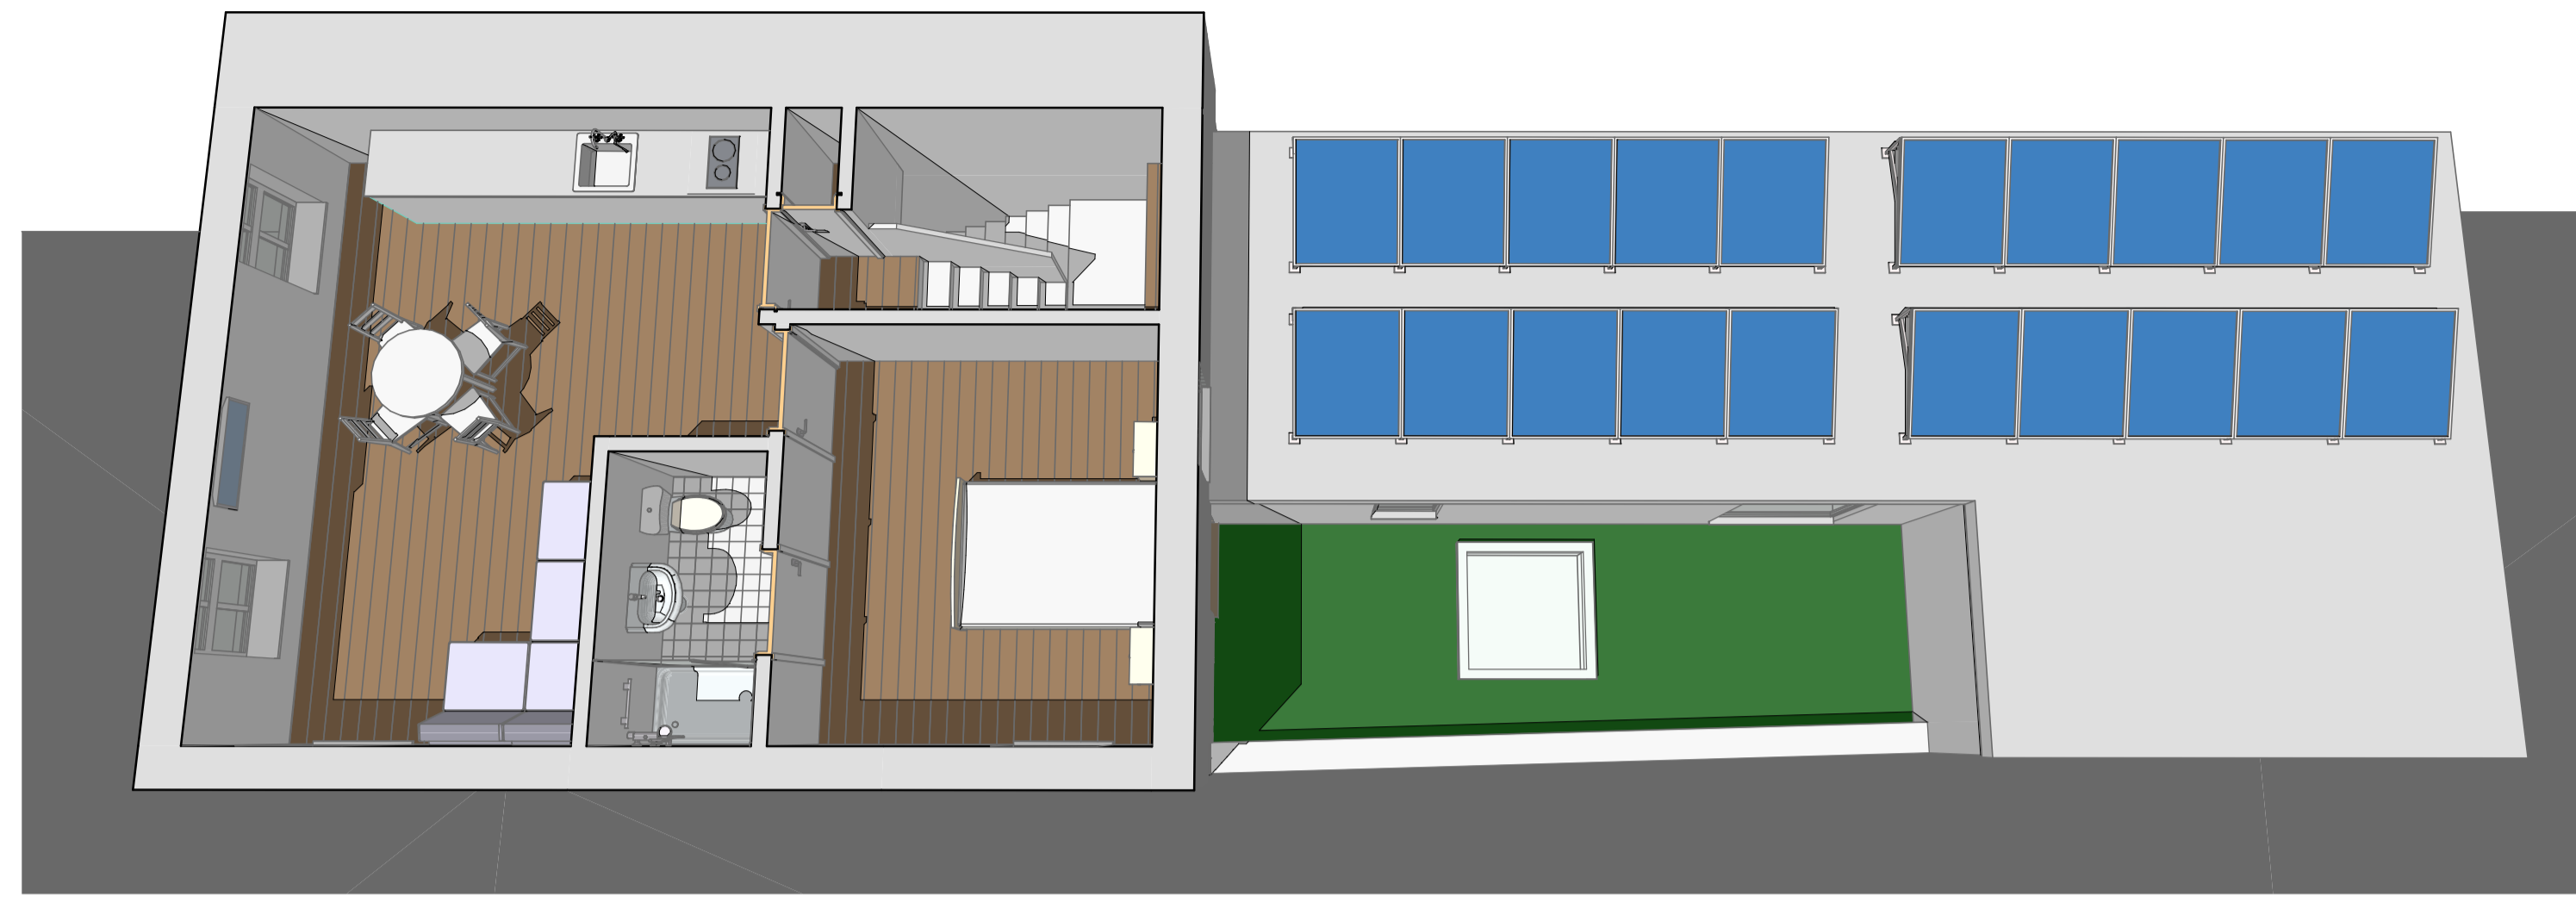


Second Floor Perspective




Southeast Perspective

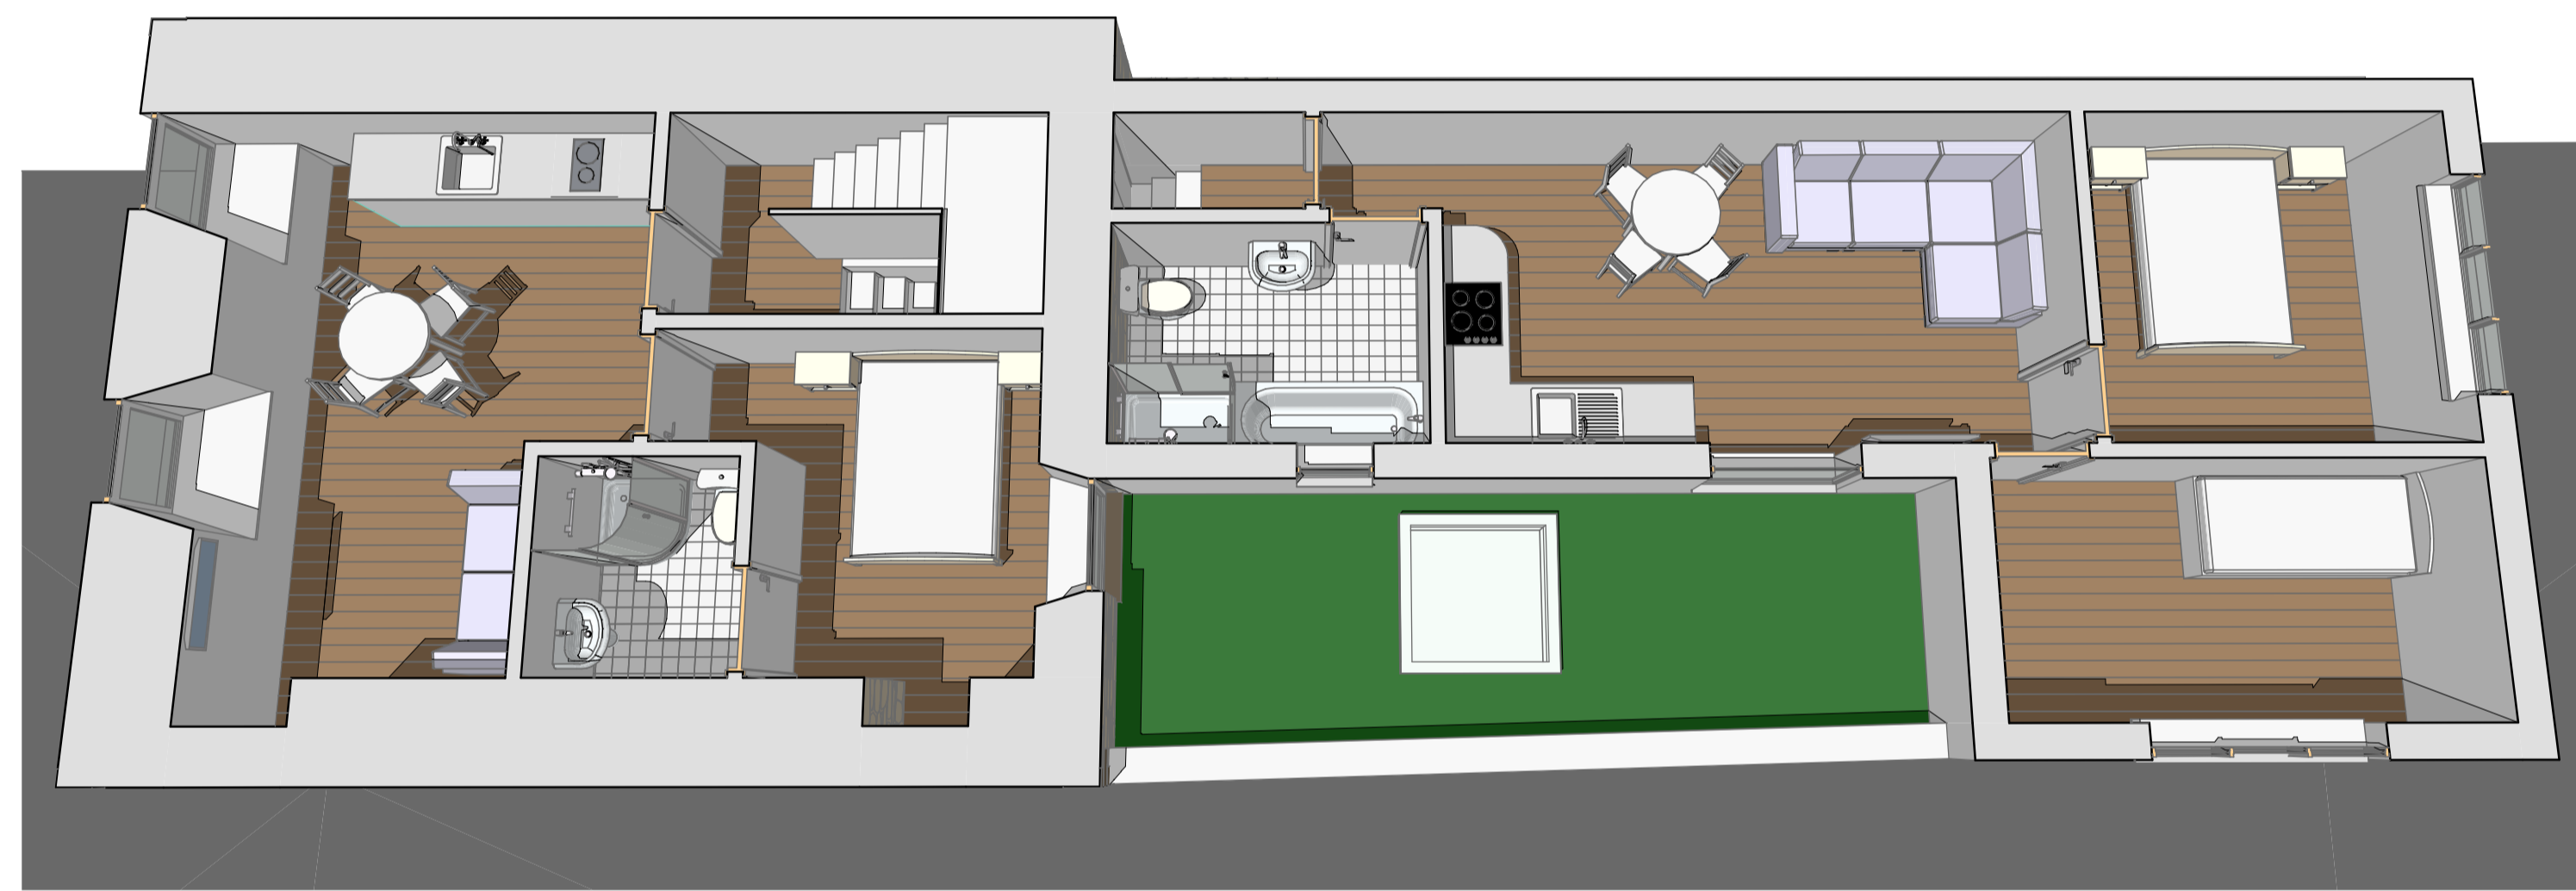

First Floor Perspective

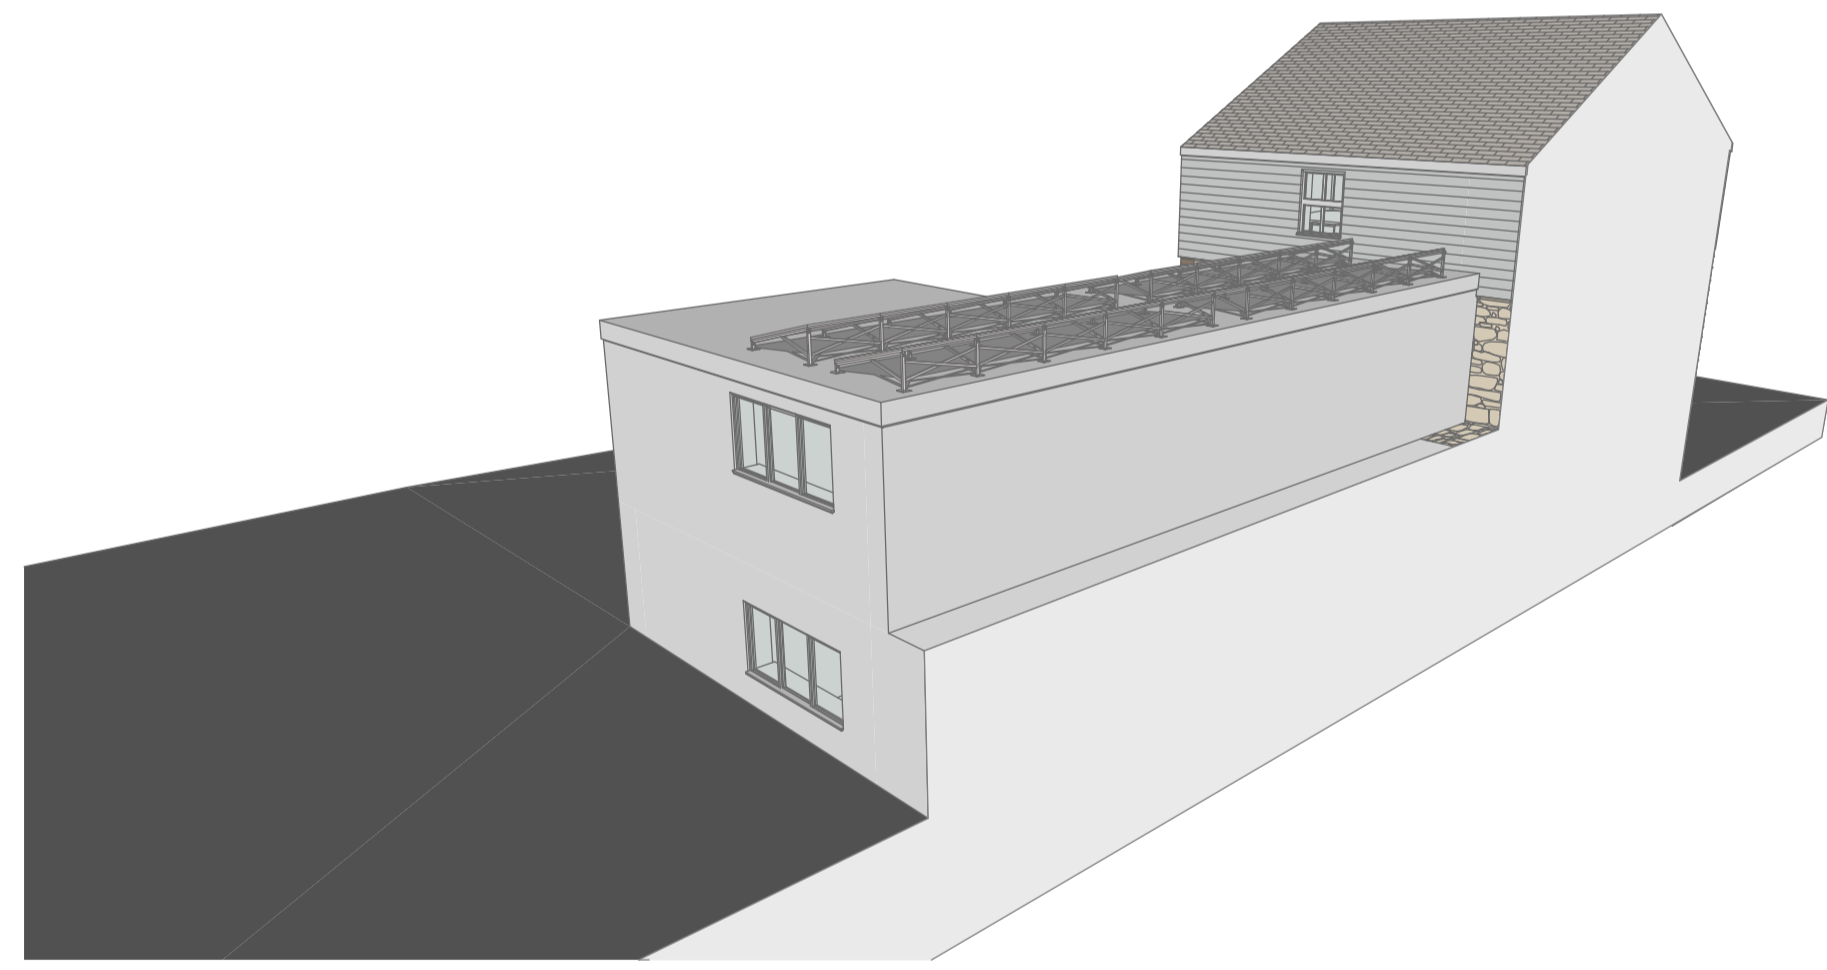

Northwest Perspective

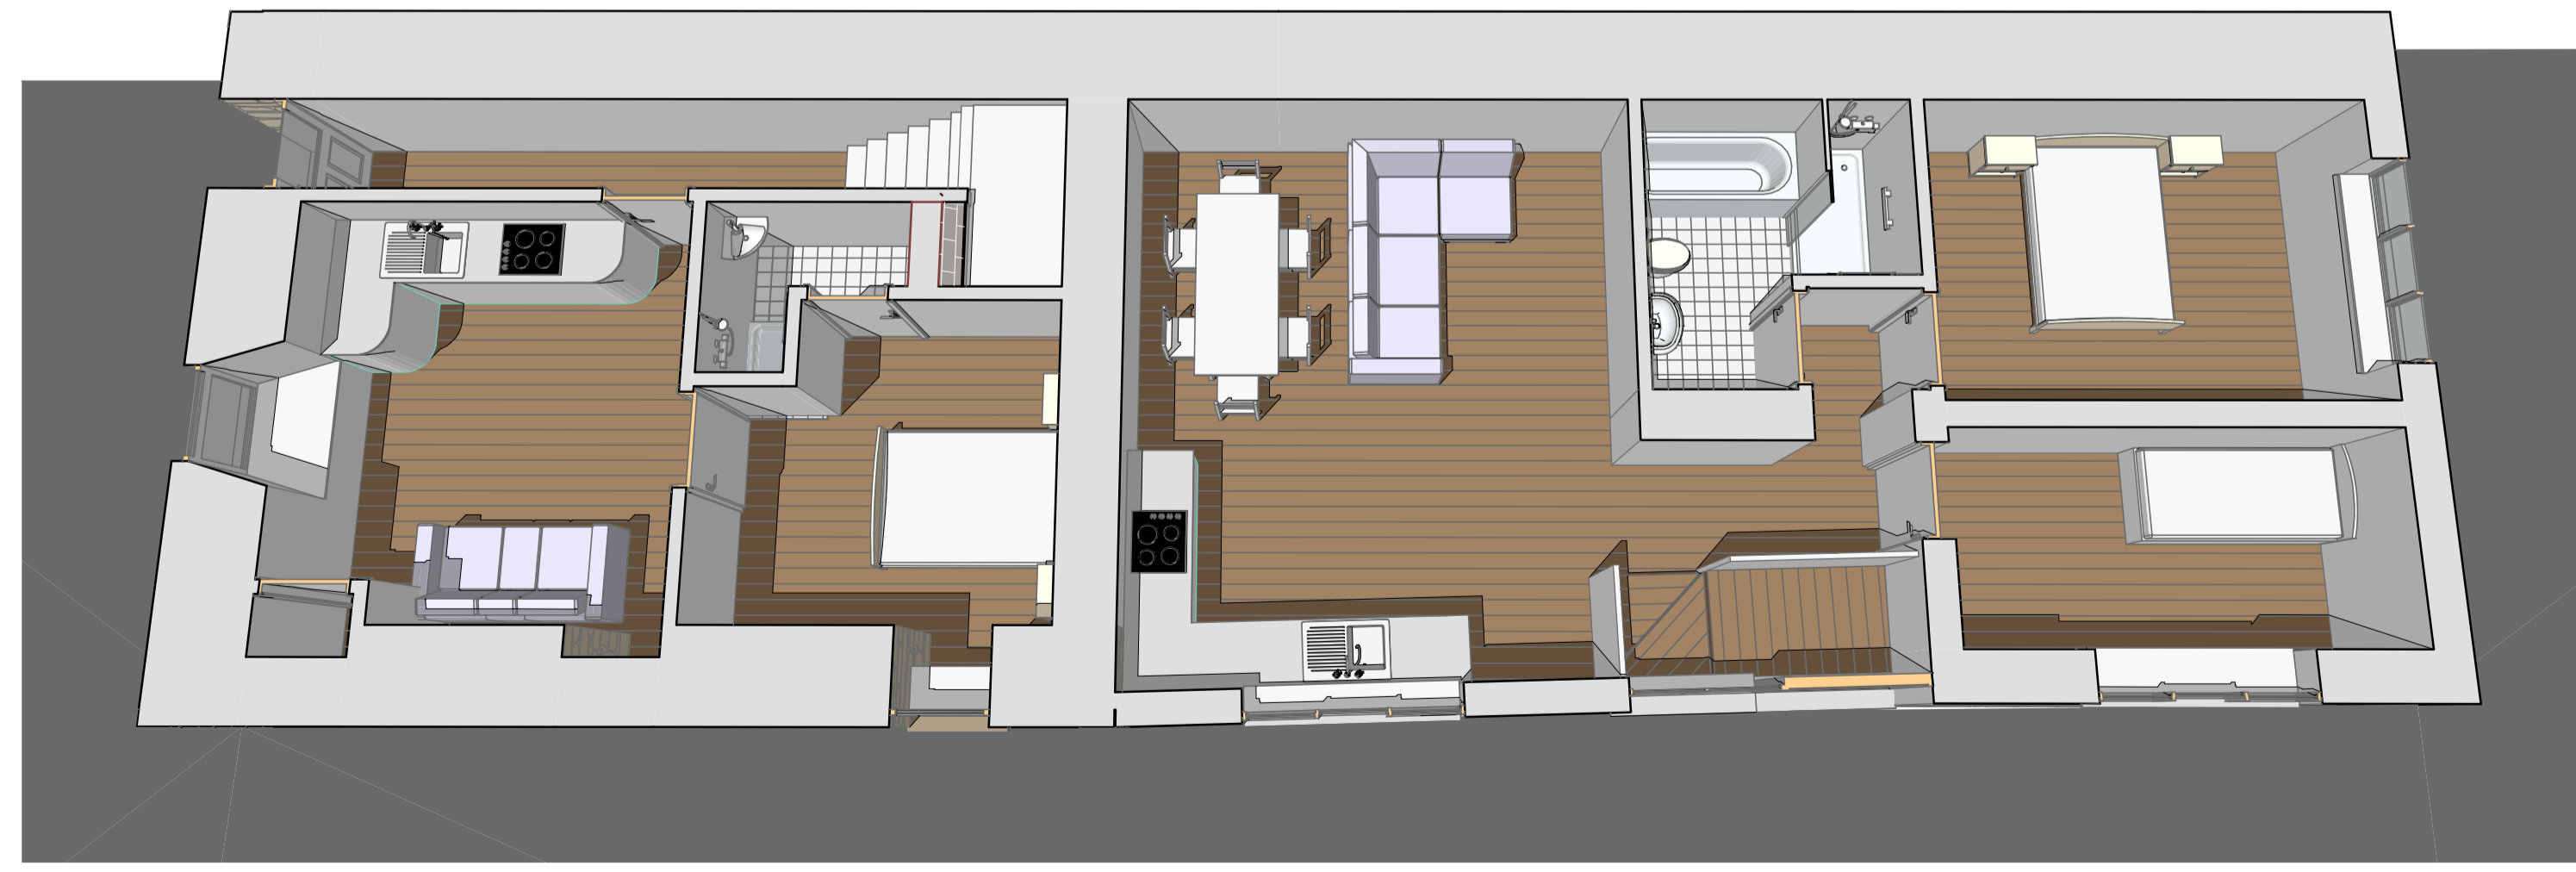

Ground Floor Perspective

RECEIVED
 By Lisa Walton at 2:28 pm, Nov 29, 2022

REV	DATE	NATURE OF REVISION
A	22-11-2022	REMOVE WINDOW FROM EAST ELEVATION

REVISIONS



ARCHITECTURAL DESIGN & BUILDING SURVEYORS
 MATTHEWS JOHNS ASSOCIATES LTD
 17, Dowren House, Hayle, Cornwall TR27 4HD
 tel: (01736) 759555

Chartered Building Surveyors

CLIENT
 MR & MRS STOKES

PROJECT
 TREBOETH

DRAWING TITLE
 PROPOSED PERSPECTIVE IMAGES

ORIGINATOR CJ	APPROVED BY CJ
CHECKED BY SM	PAPER SIZE A1

SCALE
 AS SHOWN

DRAWING NUMBER MJ-174-03	REVISION A
-----------------------------	---------------