



ALL DIMENSIONS IN MM UNLESS OTHERWISE STATED
 ALL DIMENSIONS TO BE CHECKED ON SITE AND VERIFIED PRIOR TO COMMENCING WORKS/ MANUFACTURE. ANY DISCREPANCIES TO BE REPORTED TO MATTHEWS JOHNS ASSOCIATES.
 THIS DRAWING IS PROTECTED BY COPYRIGHT. IT MAY NOT BE REPRODUCED IN ANY FORM OR BY ANY MEANS FOR ANY PURPOSE WITHOUT WRITTEN PERMISSION FROM MATTHEWS JOHNS ASSOCIATES

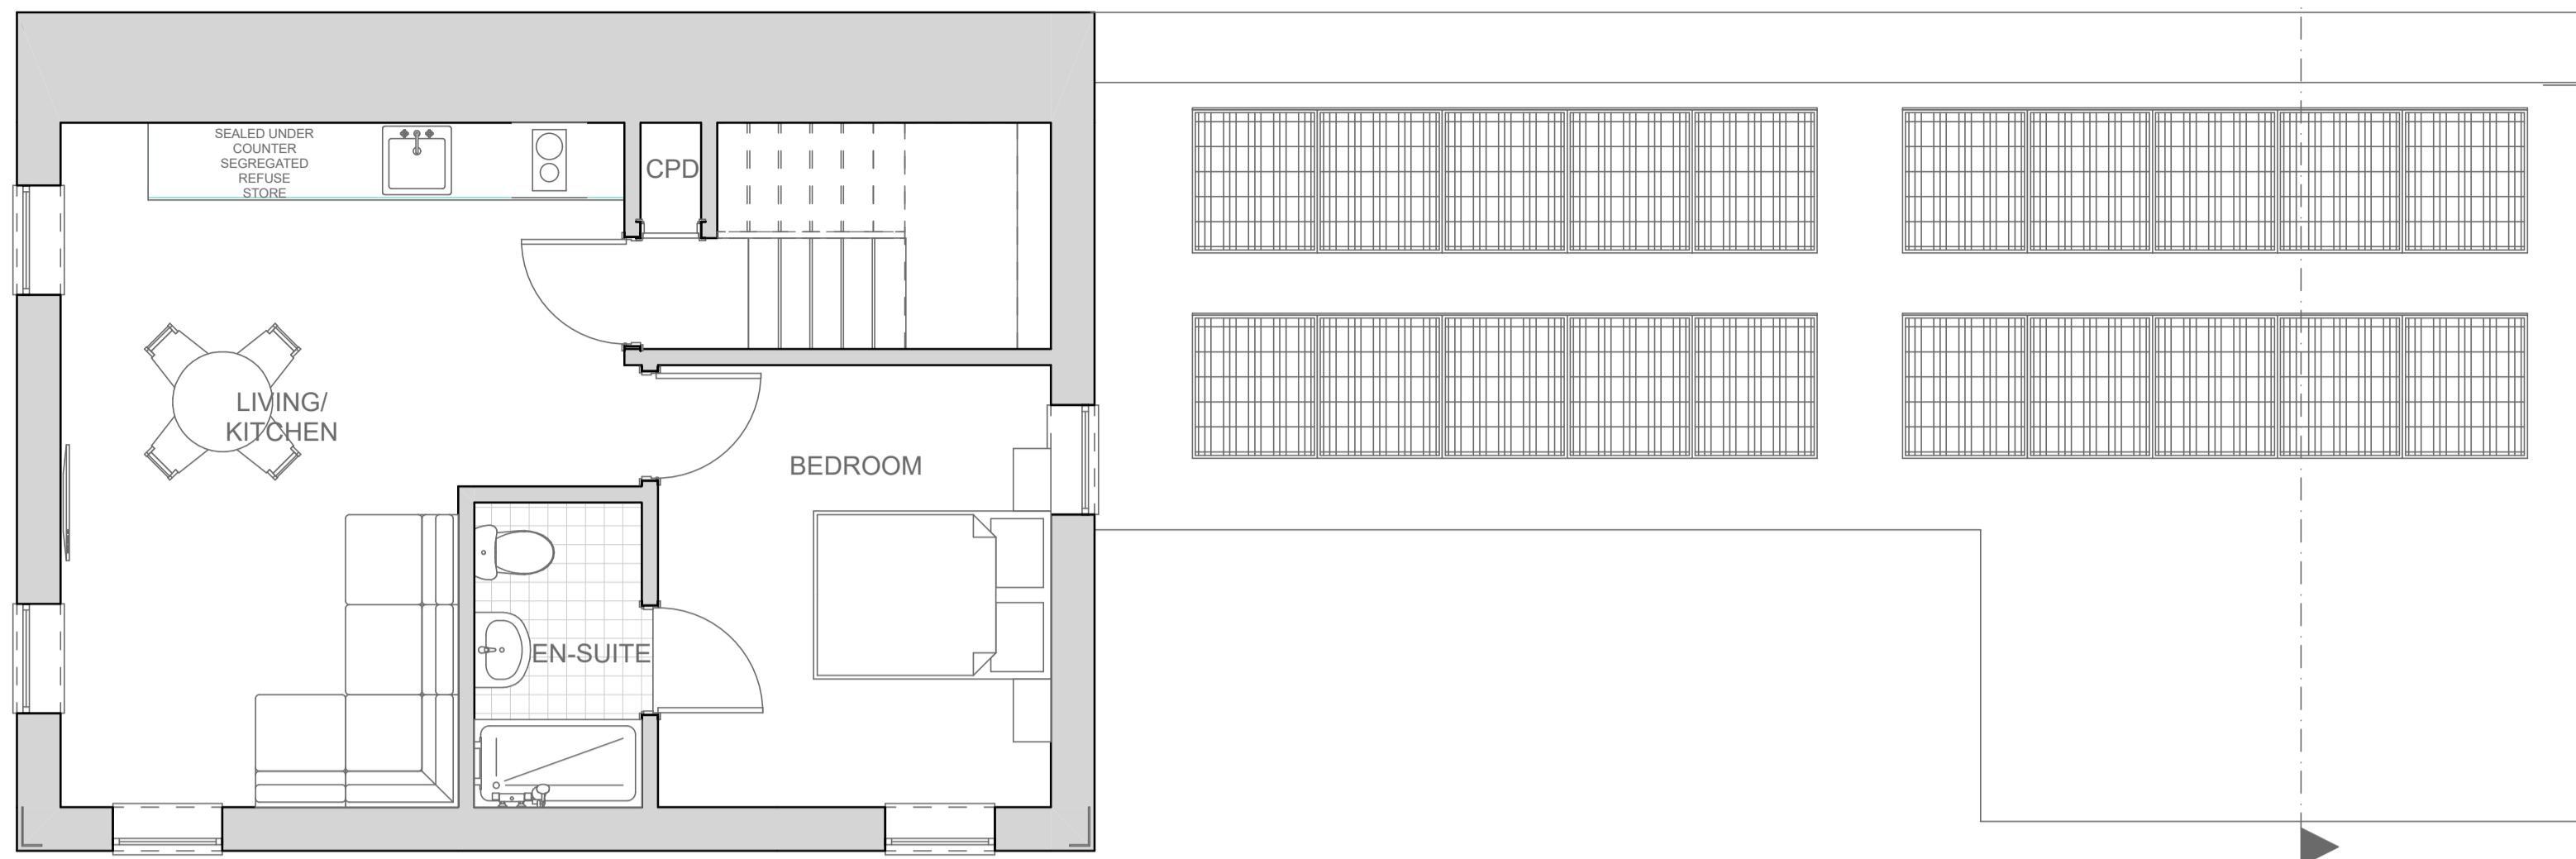


Second Floor Plan

1:50

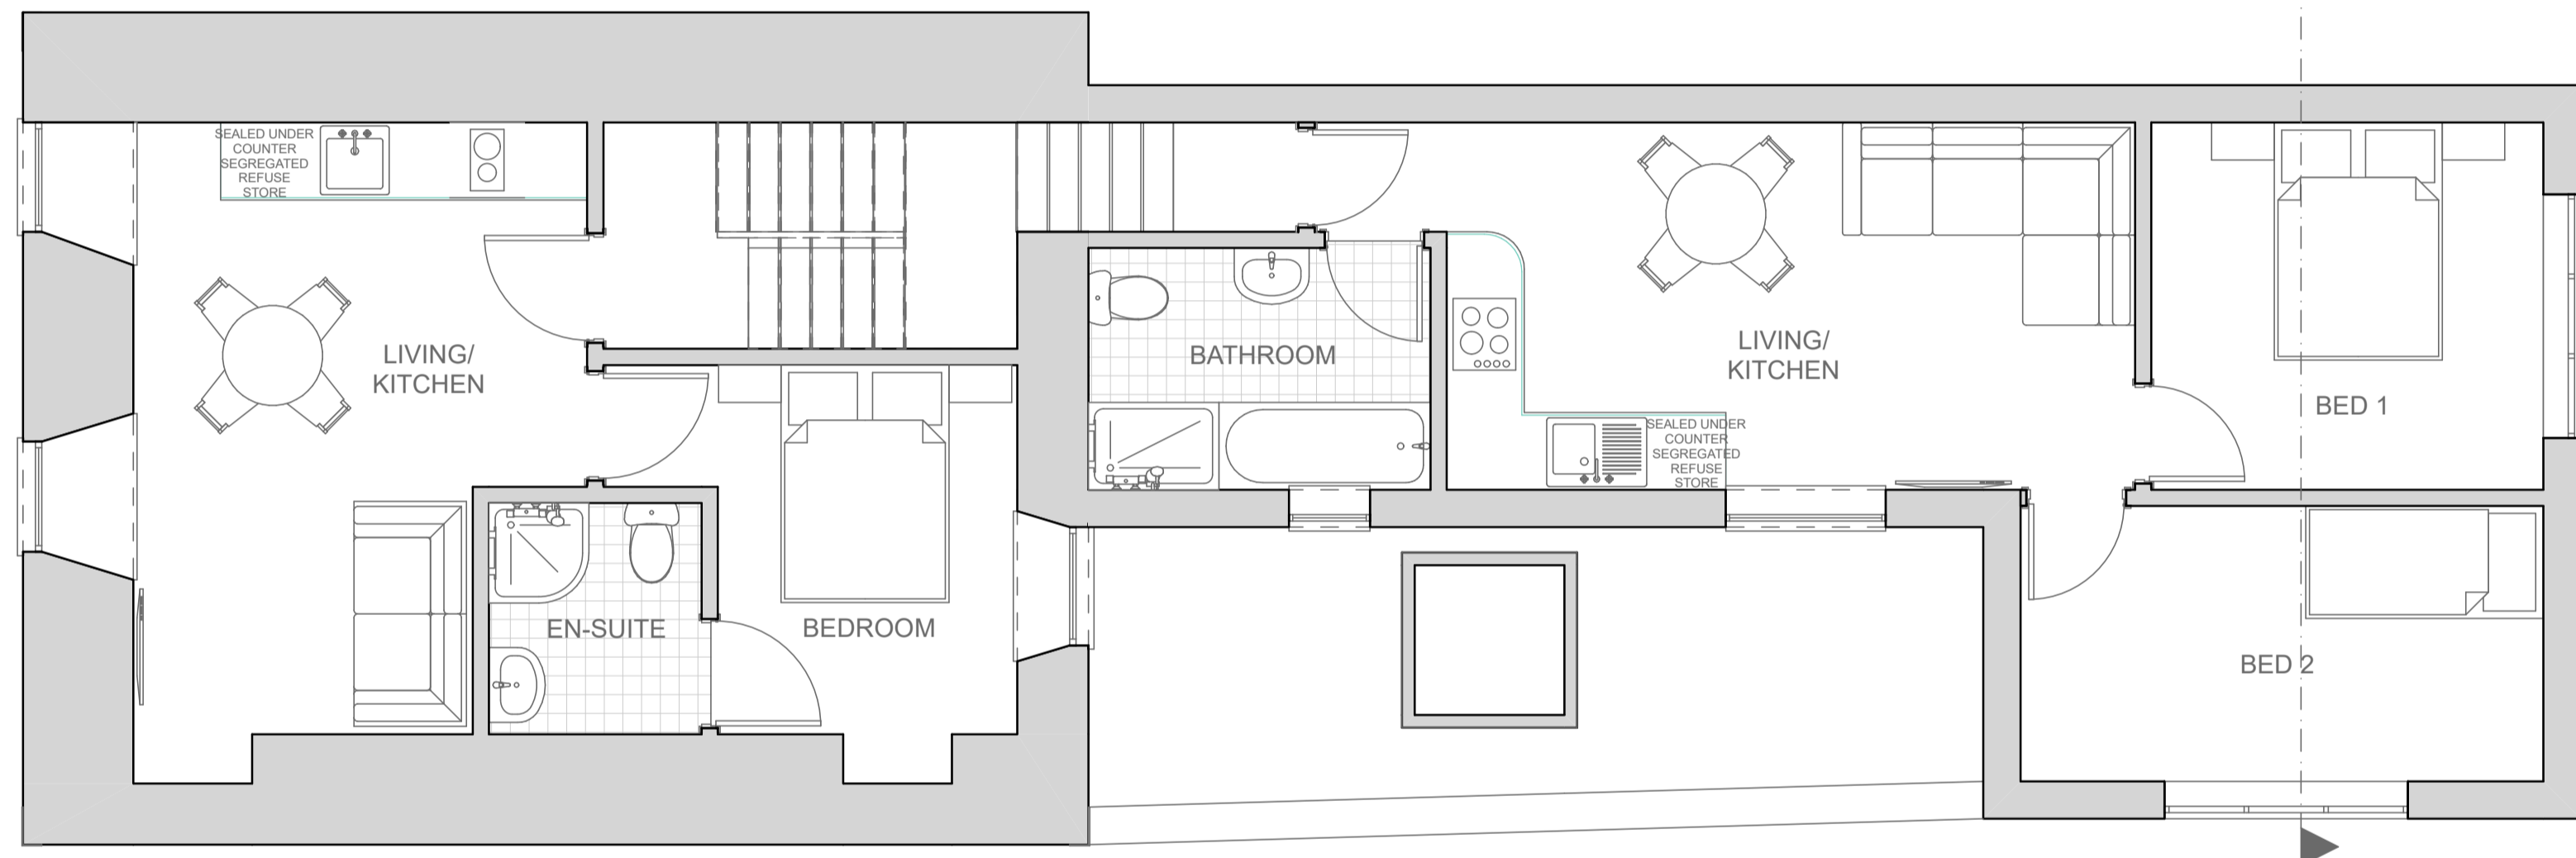

First Floor Plan

1:50

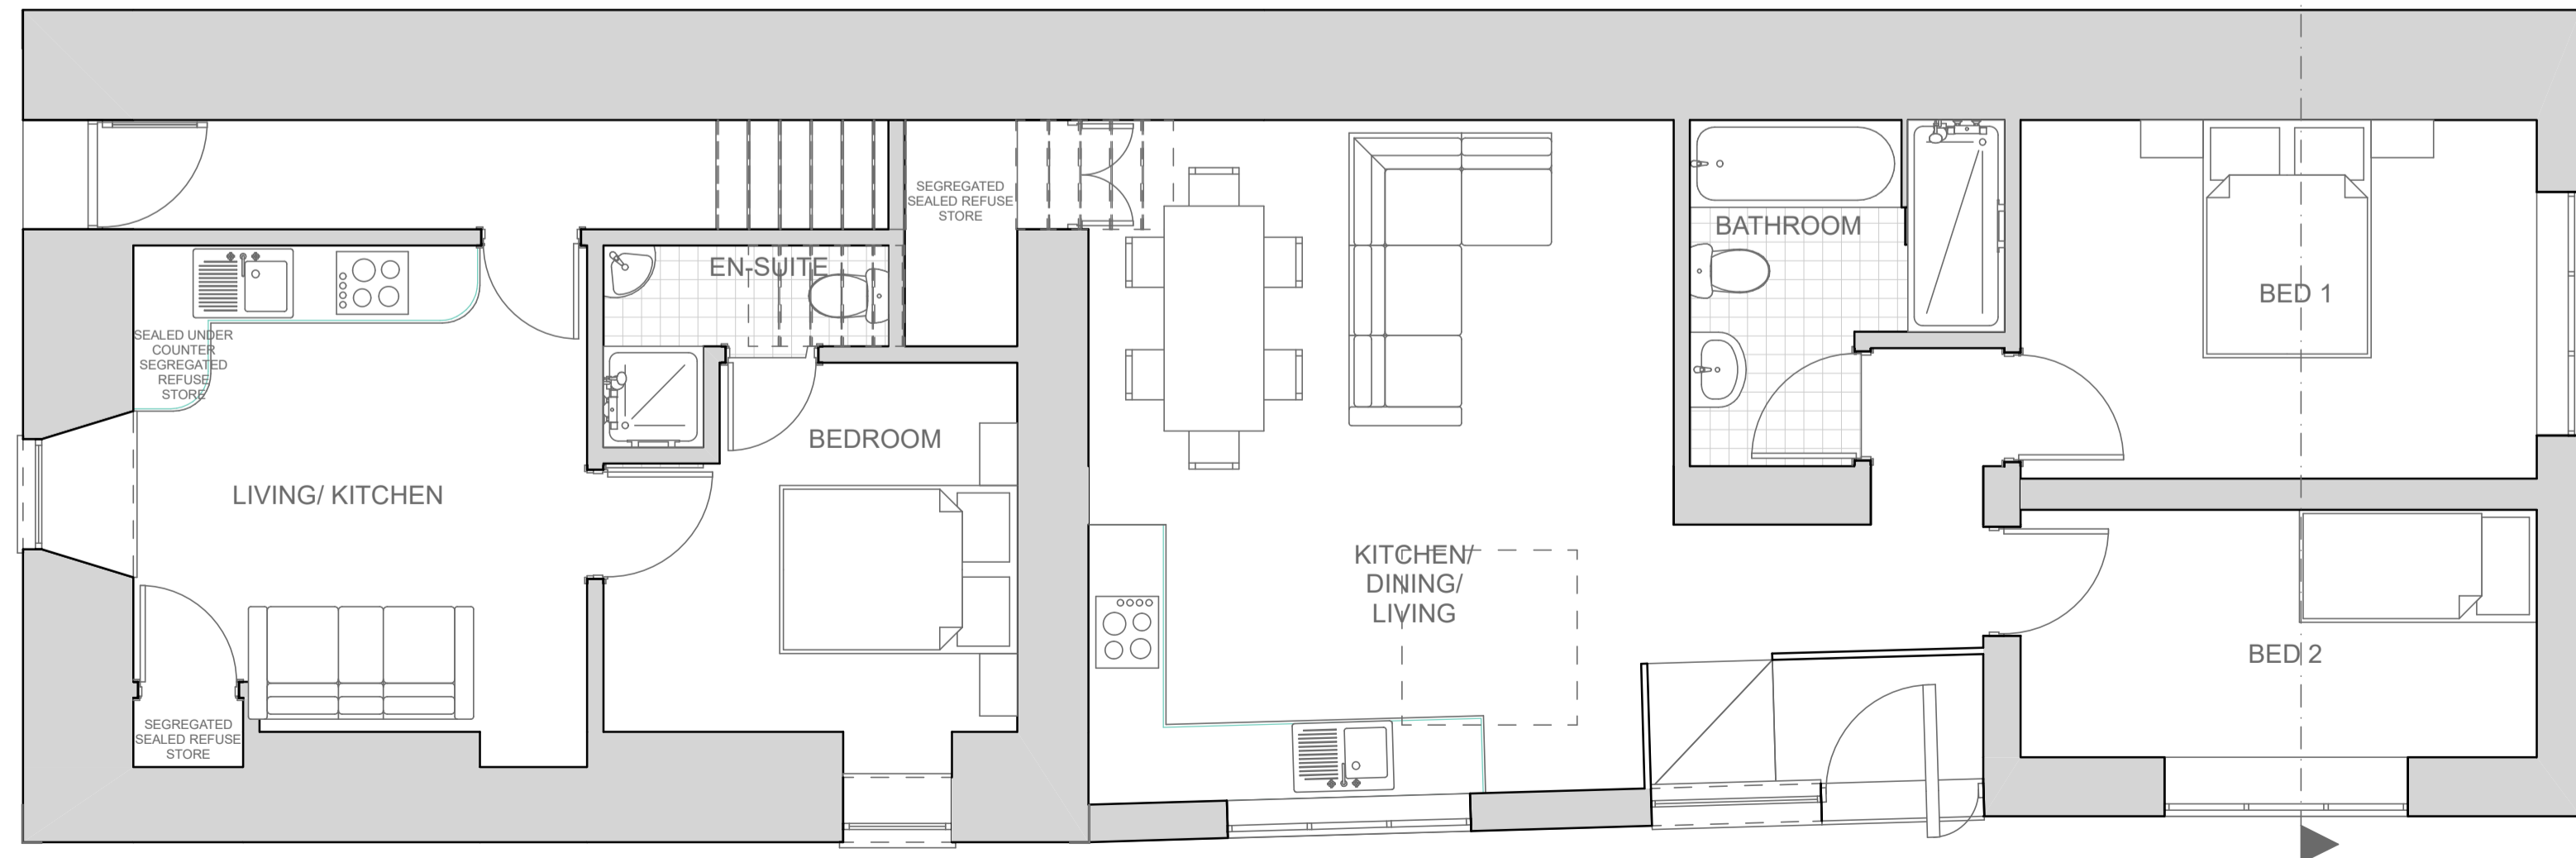

Ground Floor Plan

1:50




West Elevation 1:100




South Elevation 1:100



East Elevation 1:100

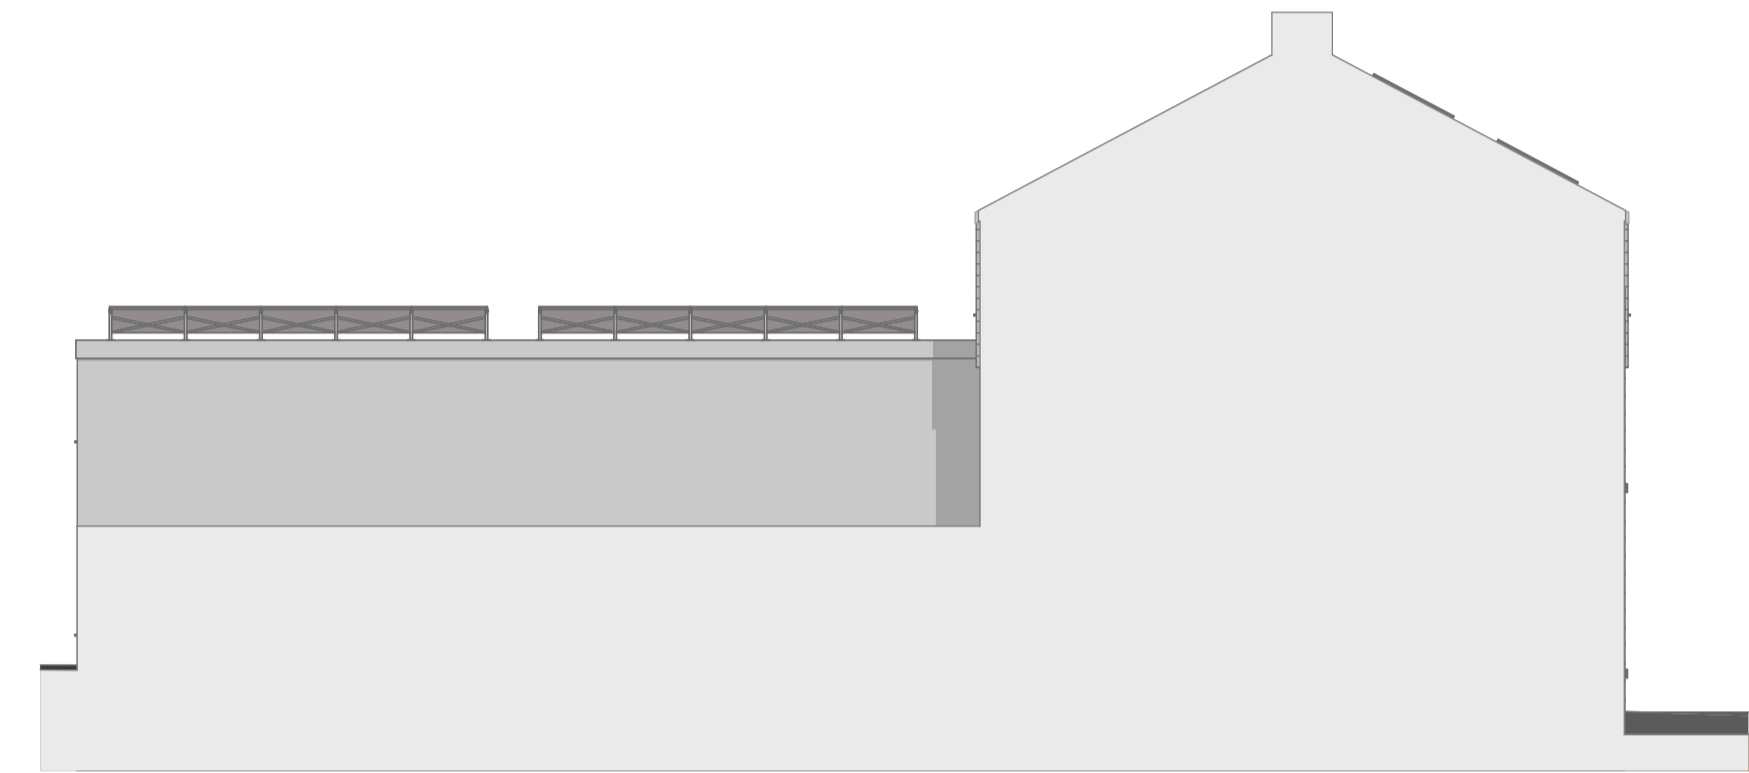


North Elevation 1:100

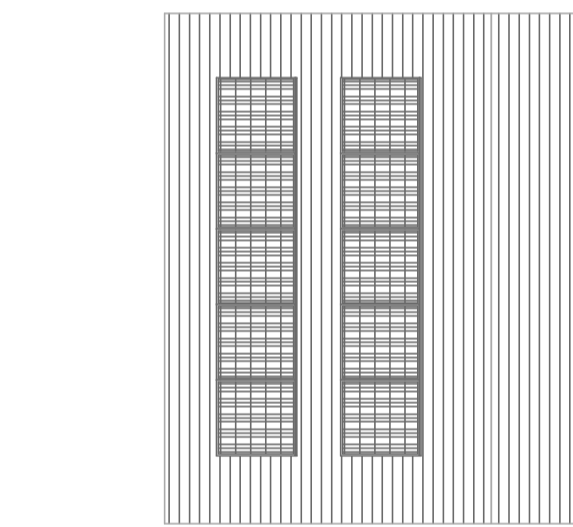

Roof Plan

1:100

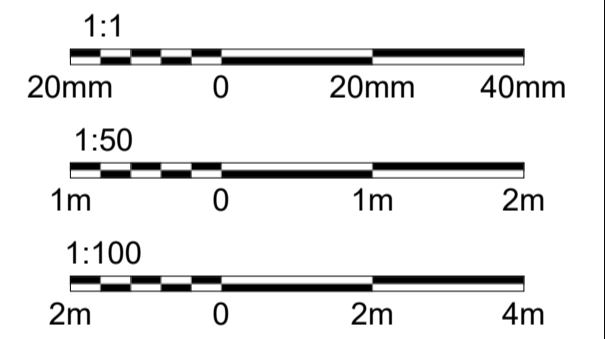

| REV | DATE | NATURE OF REVISION |
|-----|------------|---|
| B | 22-11-2022 | REMOVE WINDOW FROM EAST ELEVATION |
| A | 18-10-2022 | ADD INTERNAL REFUSE AND RECYCLING PROVISION |

REVISIONS



ARCHITECTURAL DESIGN & BUILDING SURVEYORS

MATTHEWS JOHNS ASSOCIATES LTD

17, Dowren House, Hayle, Cornwall TR27 4HD
 tel: (01736) 759555

Chartered Building Surveyors

CLIENT
 MR & MRS STOKES

PROJECT
 TREBOETH

DRAWING TITLE
 PROPOSED PLAN AND ELEVATION

| | | | |
|------------|----|-------------|----|
| ORIGINATOR | CJ | APPROVED BY | CJ |
| CHECKED BY | SM | PAPER SIZE | A1 |

SCALE
 AS SHOWN

| | | | |
|----------------|-----------|----------|---|
| DRAWING NUMBER | MJ-174-02 | REVISION | B |
|----------------|-----------|----------|---|

RECEIVED
 By Lisa Walton at 2:22 pm, Nov 29, 2022