



NOTES:
 OTHER THAN FOR THE PURPOSES OF PLANNING, DO NOT SCALE THESE DRAWINGS.
 USE WRITTEN DIMENSIONS ONLY. ALL DIMENSIONS TO BE CHECKED ON SITE PRIOR TO COMMENCEMENT OF WORK.
 THIS DRAWING IS THE COPYRIGHT OF SIMPSON HILDER ASSOCIATES LIMITED AND MAY NOT BE REPRODUCED, COPIED OR ALTERED IN ANY WAY WITHOUT WRITTEN AUTHORITY UNLESS FOR THE PURPOSES OF PLANNING.

Information supplied by others. All measurements subject to full onsite investigation prior to construction.


RECEIVED
 By Liv Rickman at 11:12 am, Dec 21, 2022

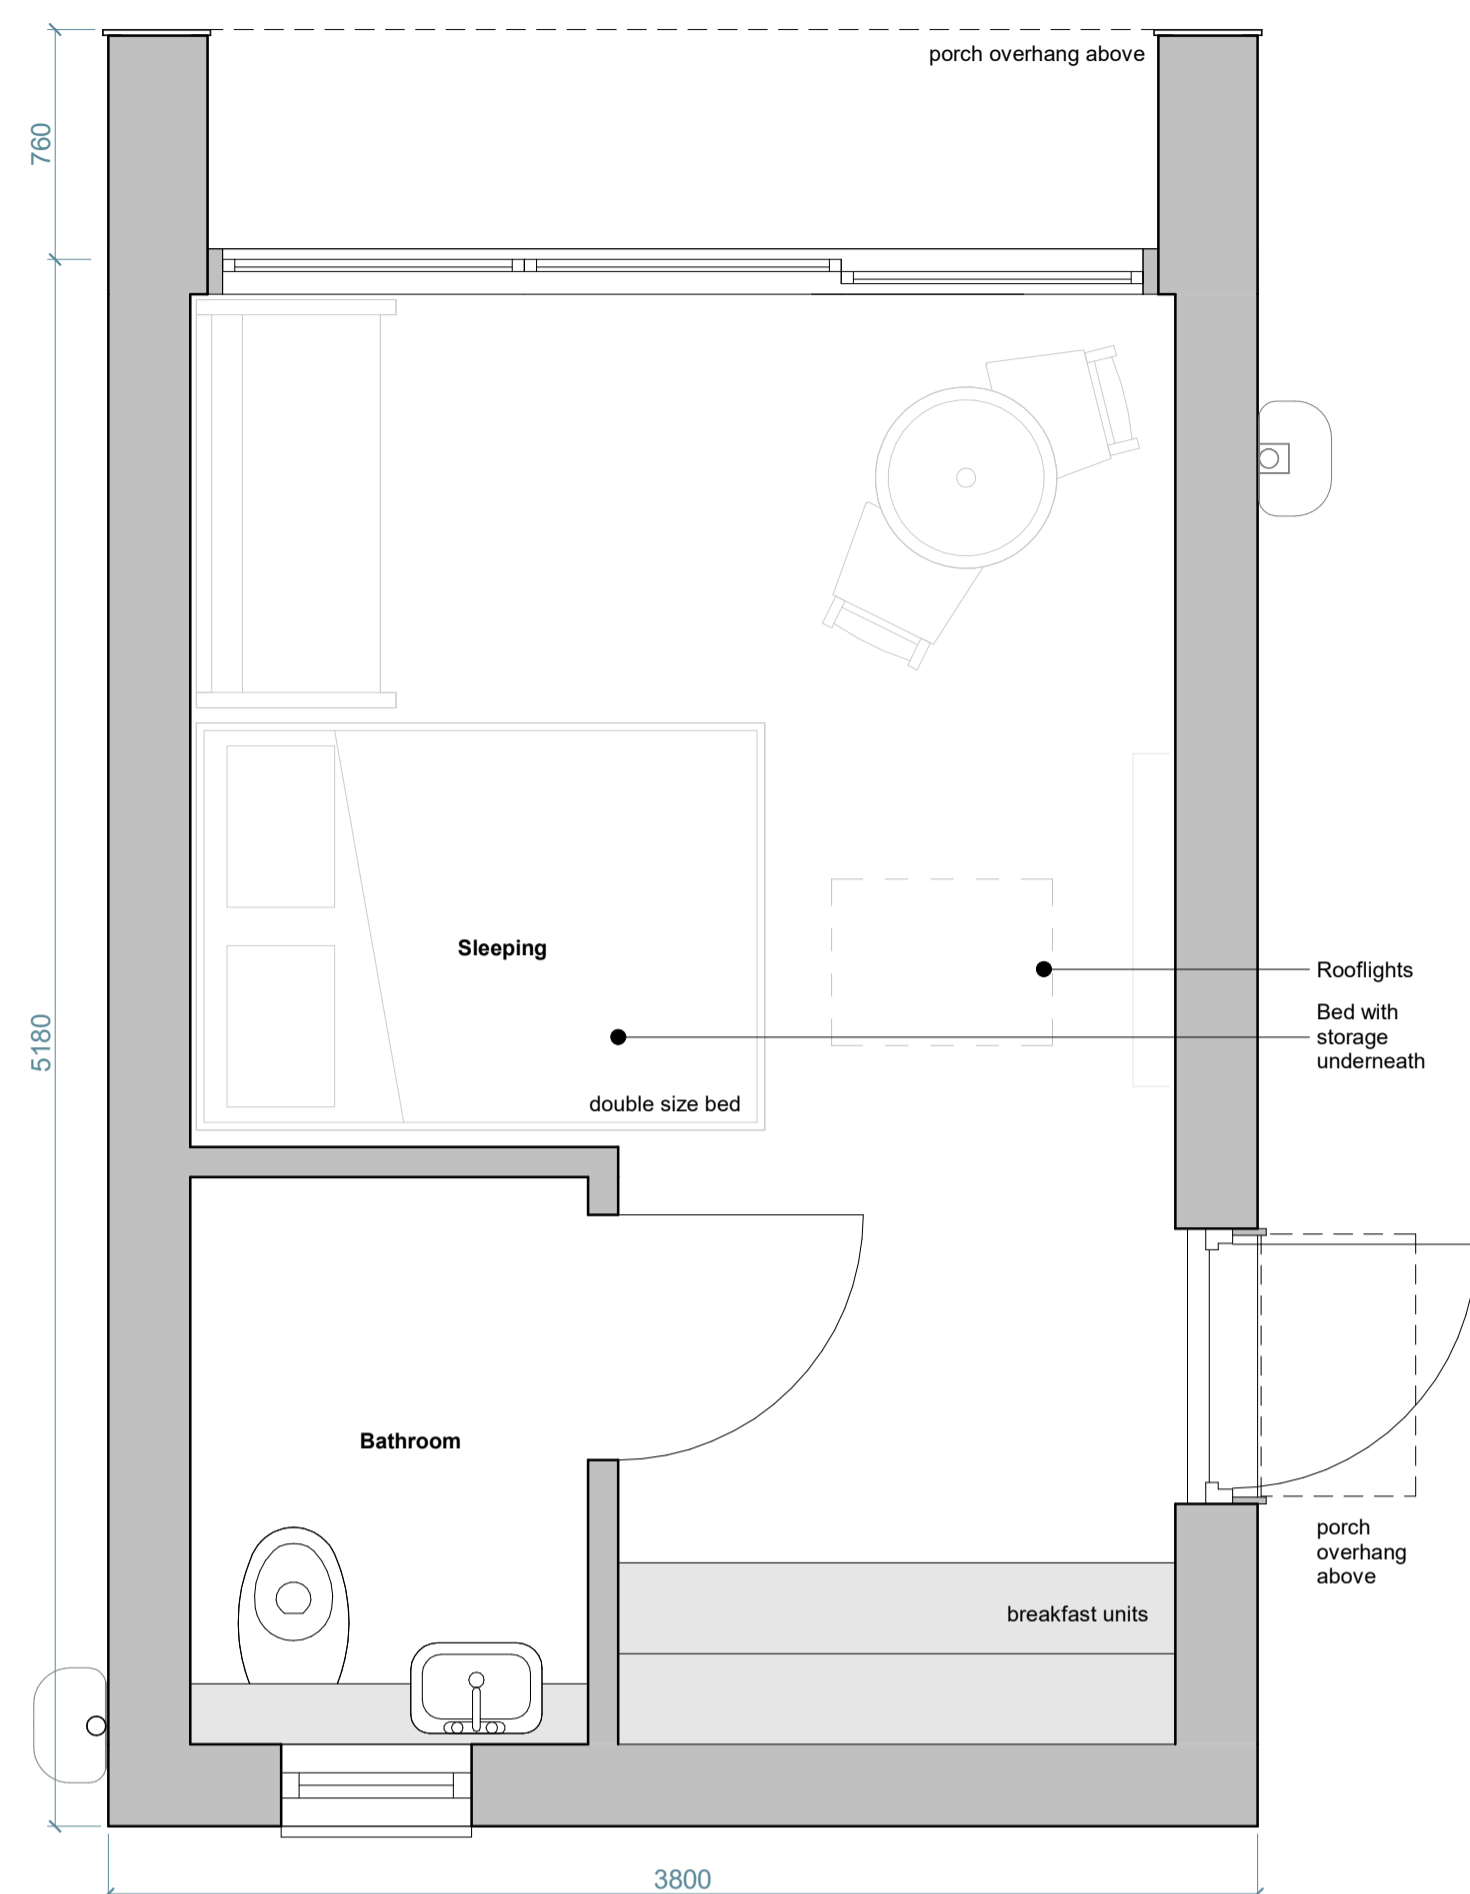


UNIT 5 GROUND FLOOR PLAN
 1:25

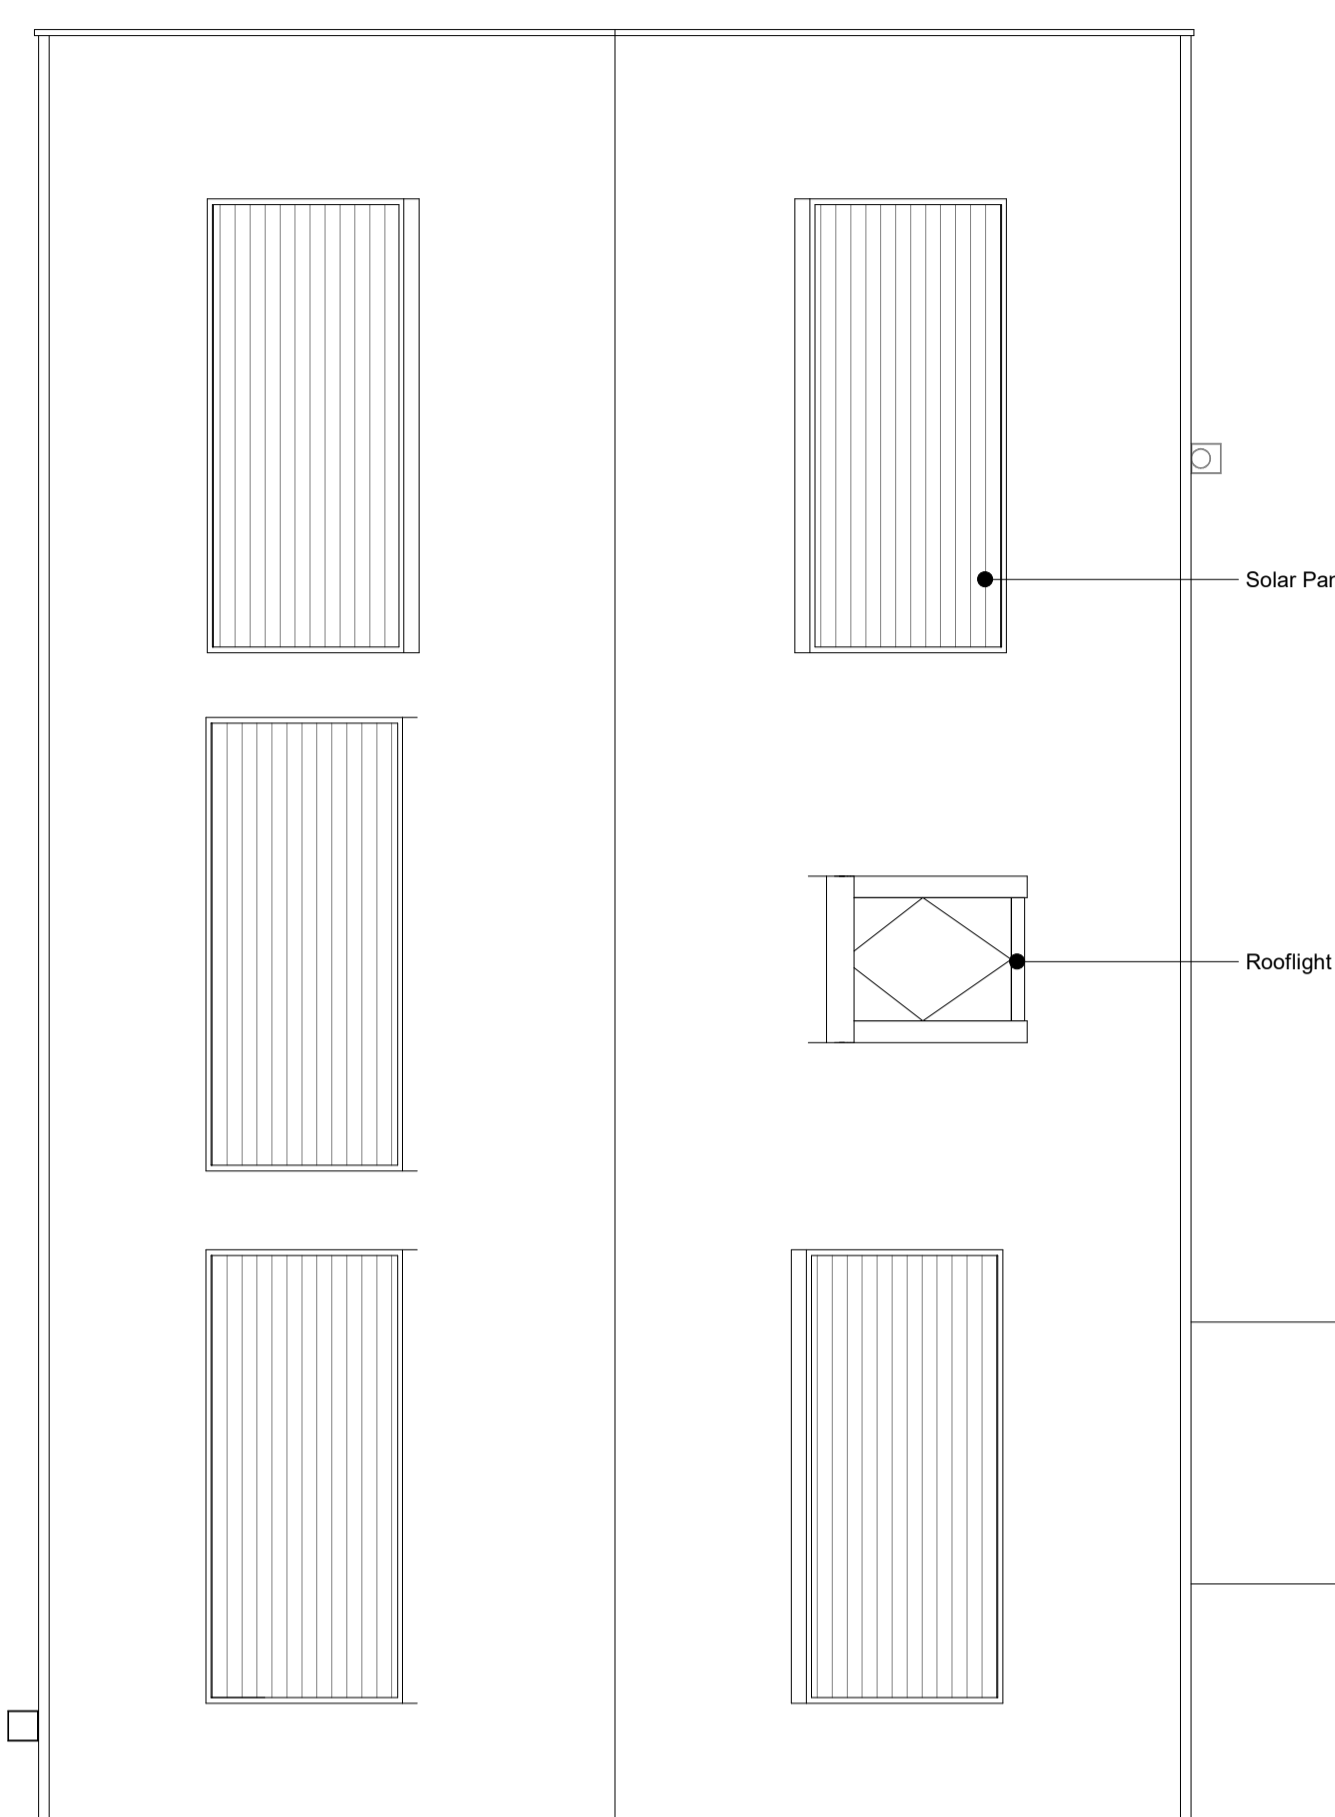

UNIT 5 FIRST FLOOR PLAN
 1:25

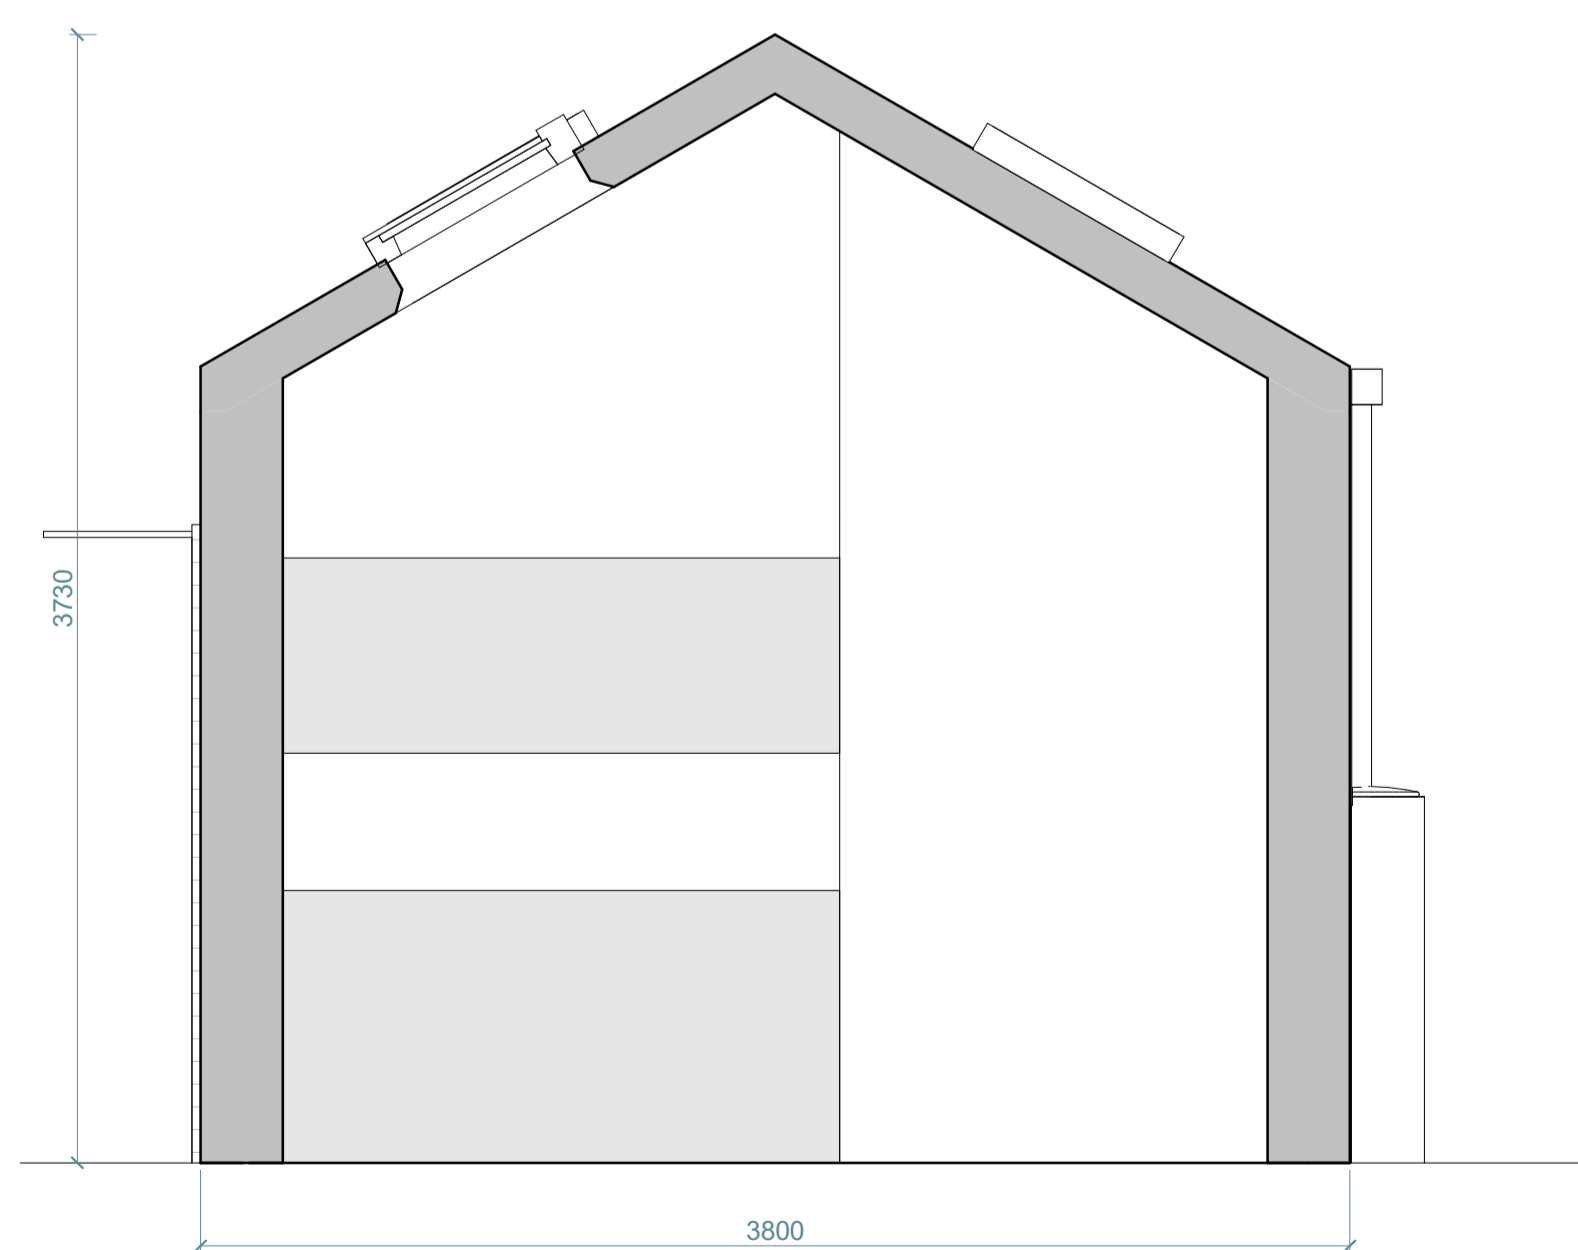

UNIT 5 SECTION A-A
 1:25

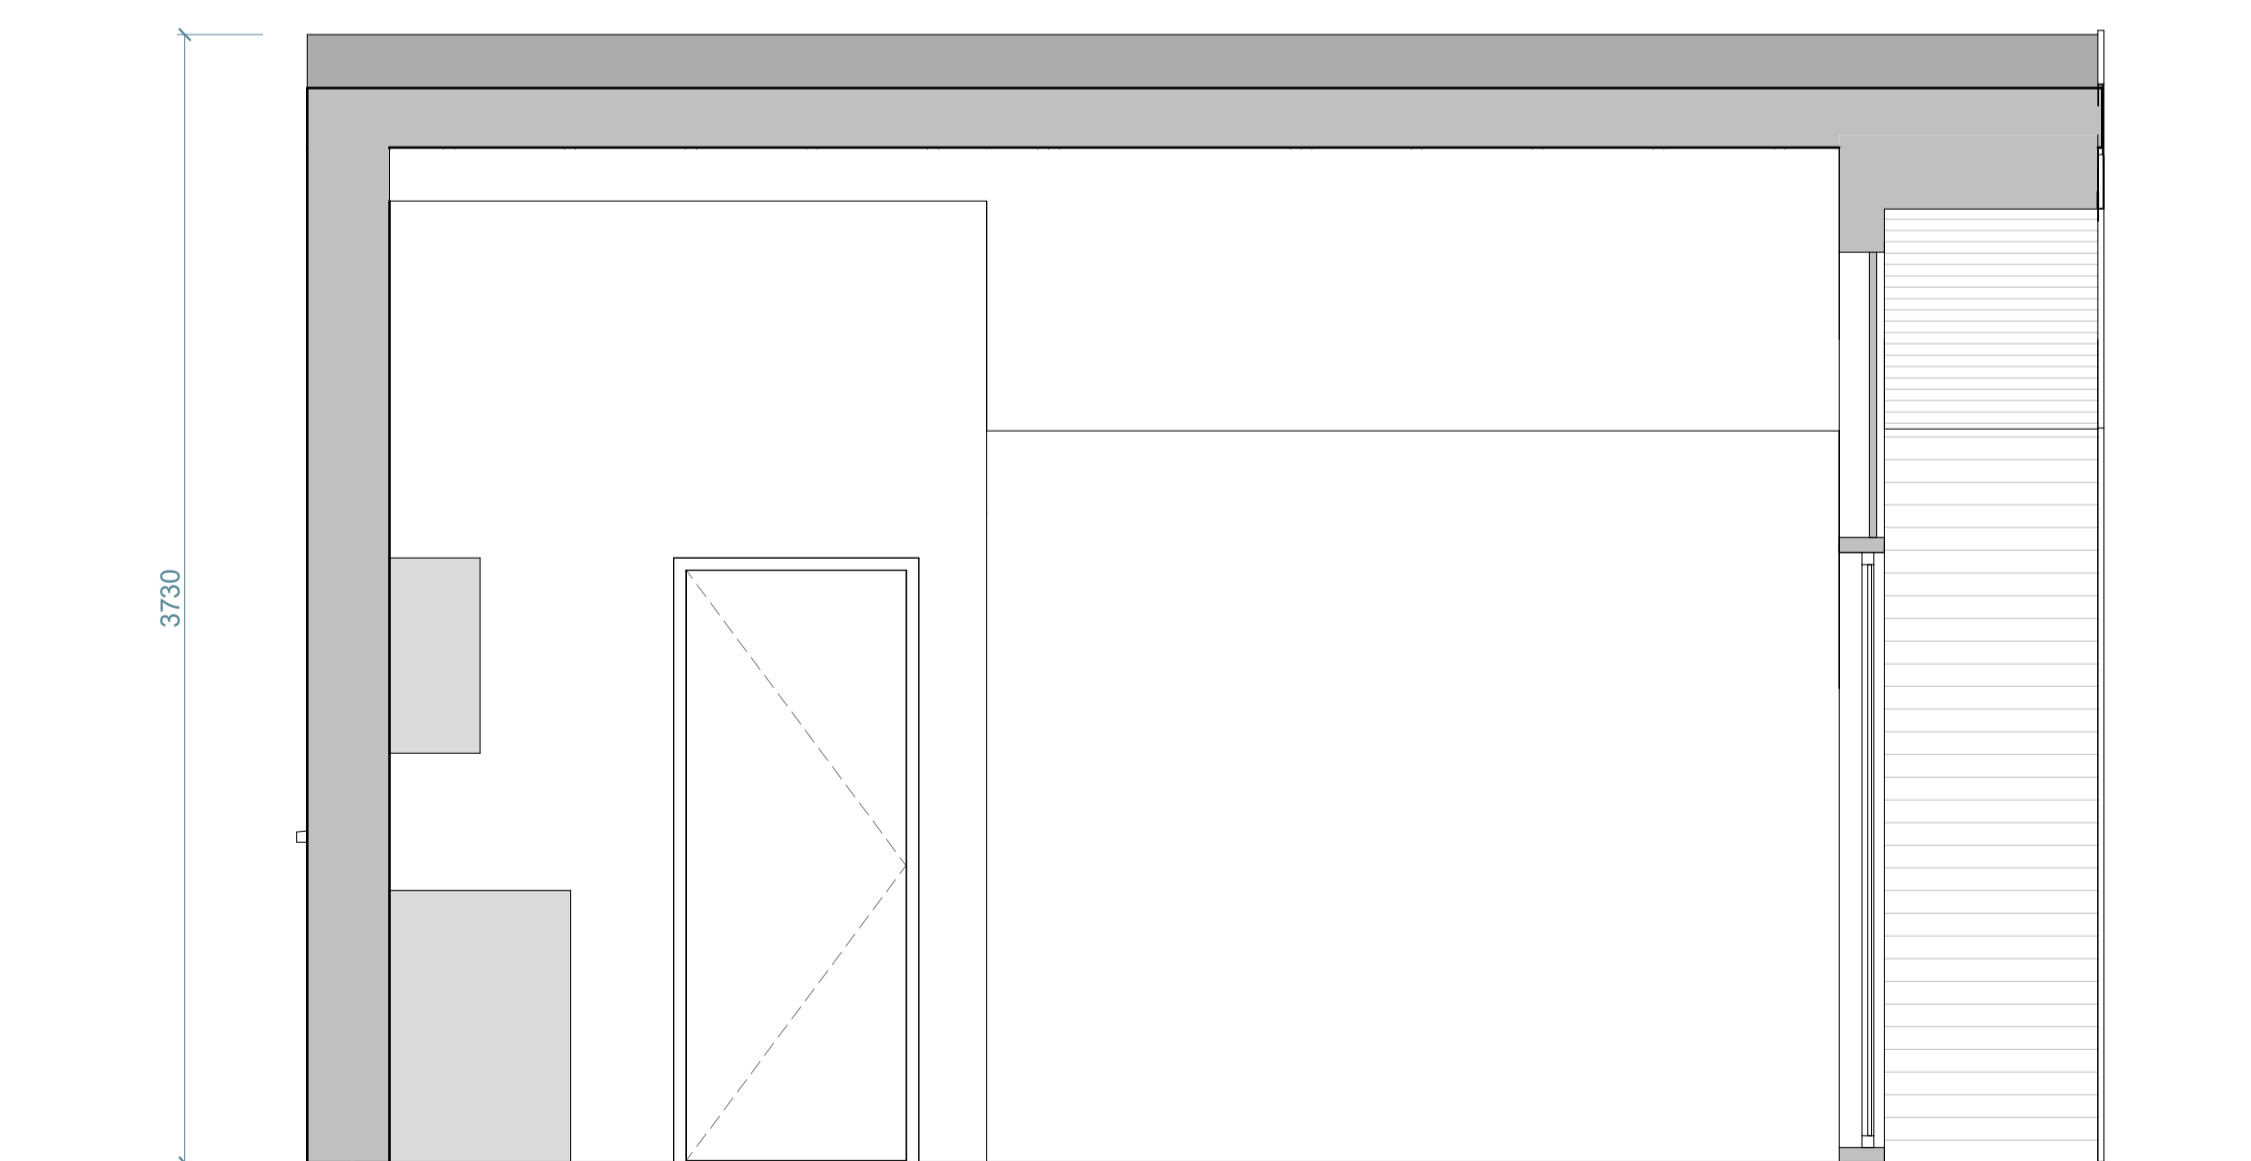

UNIT 5 SECTION B-B
 1:25

Rev	Date	Description	By	Chkd
E	12-12-22	Cladding Orientation Amendment	HW	*
D	19-04-22	Update	CA	*
C	25-02-22	General Updates Revision	CA	*
B	25-02-22	General Updates	CA	*
A	23-02-22	Planning Issue	TW	*

Drawing Status

PLANNING

Client

Principal contractor

Design Consultant



Project Title

TREGARTHENS HOTEL
 ISLES OF SCILLY

Drawing Title

PLANS & SECTIONS FOR UNIT
 5

Scale (@A1 SIZE)

1:25

Drawn: CA Date: 02/16/22 Checked: [] Date: 02/16/22

Drawing No.: 9895-(10)004 Revision: E

