



NOTES:
 OTHER THAN FOR THE PURPOSES OF PLANNING, DO NOT SCALE THESE DRAWINGS.
 USE WRITTEN DIMENSIONS ONLY. ALL DIMENSIONS TO BE CHECKED ON SITE PRIOR TO COMMENCEMENT OF WORK.
 THIS DRAWING IS THE COPYRIGHT OF SIMPSON HILDER ASSOCIATES LIMITED AND MAY NOT BE REPRODUCED, COPIED OR ALTERED IN ANY WAY WITHOUT WRITTEN AUTHORITY UNLESS FOR THE PURPOSES OF PLANNING.

Information supplied by others. All measurements subject to full onsite investigation prior to construction.


RECEIVED
 By Liv Rickman at 11:11 am, Dec 21, 2022

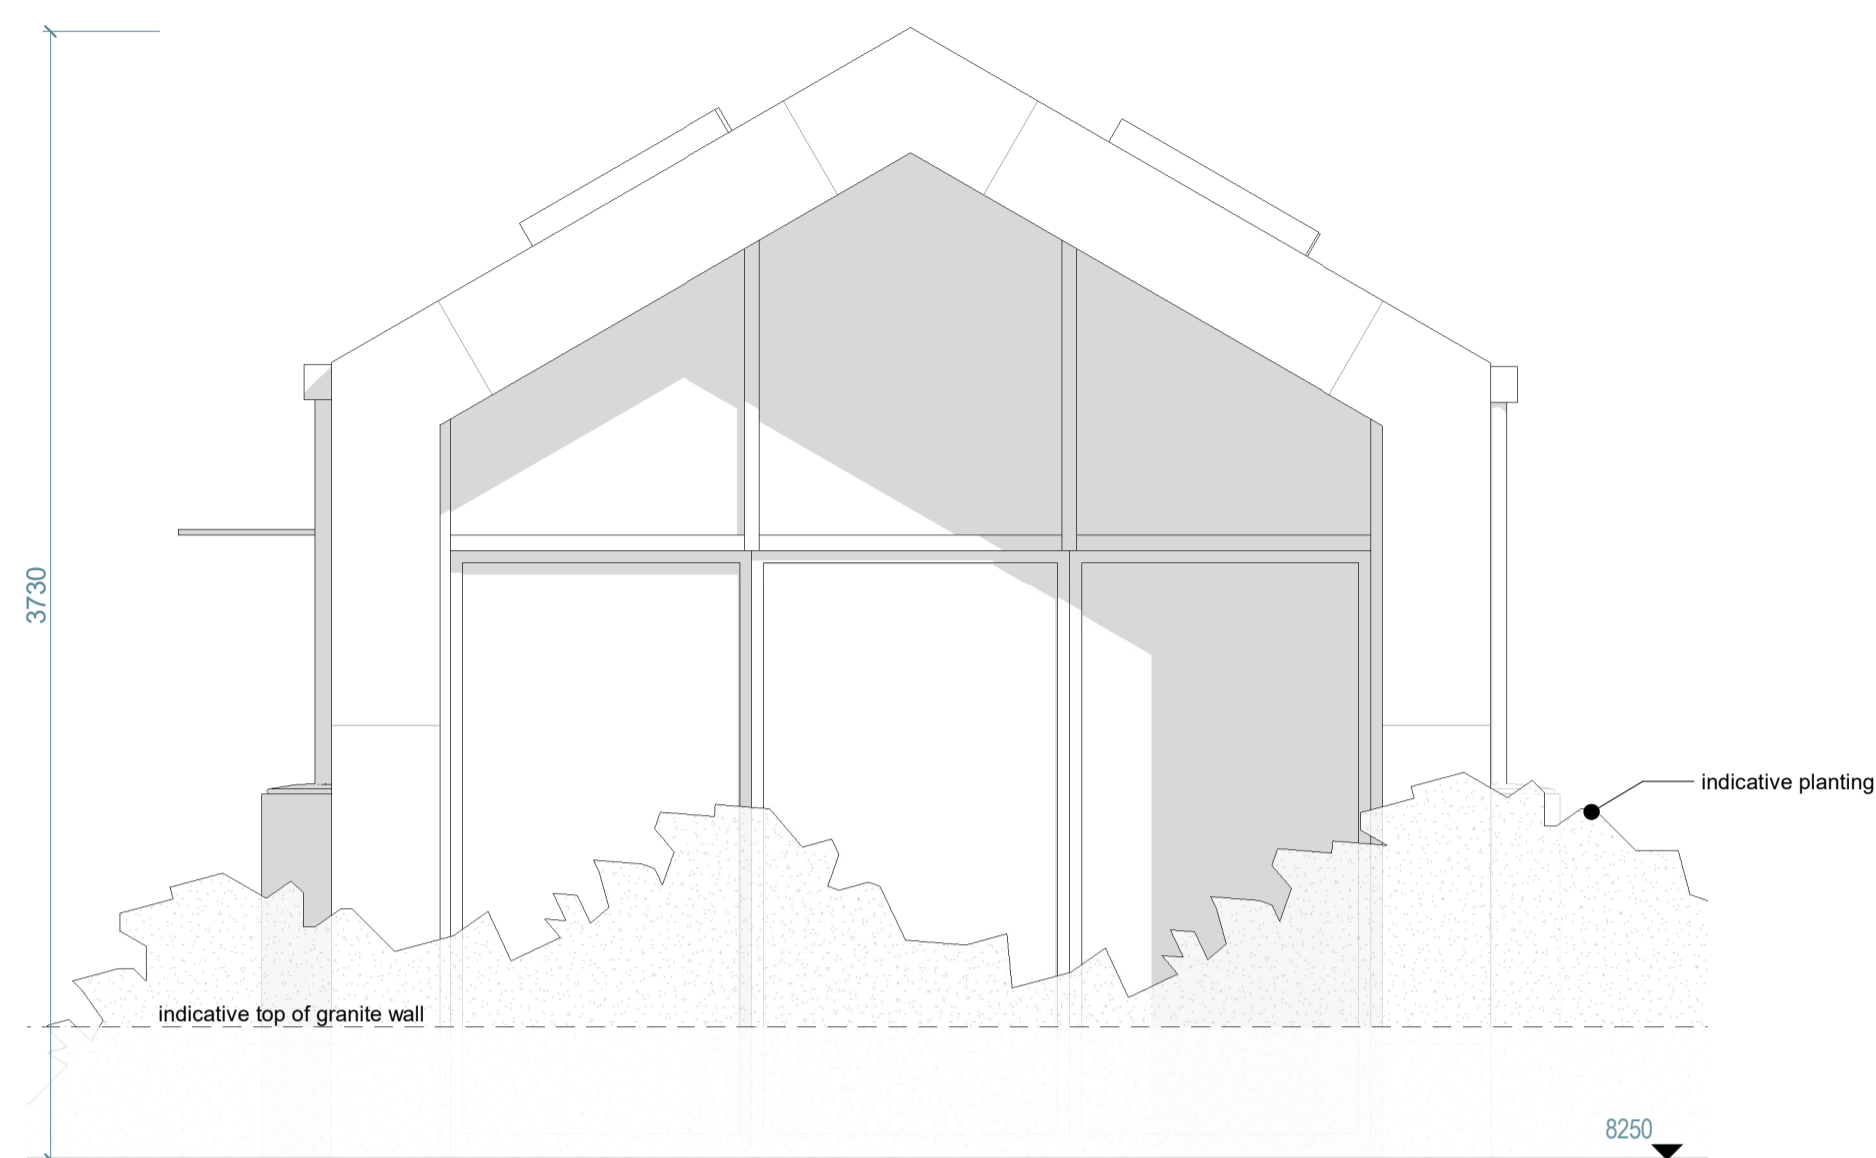


UNIT 5 NORTH ELEVATION
 1:25

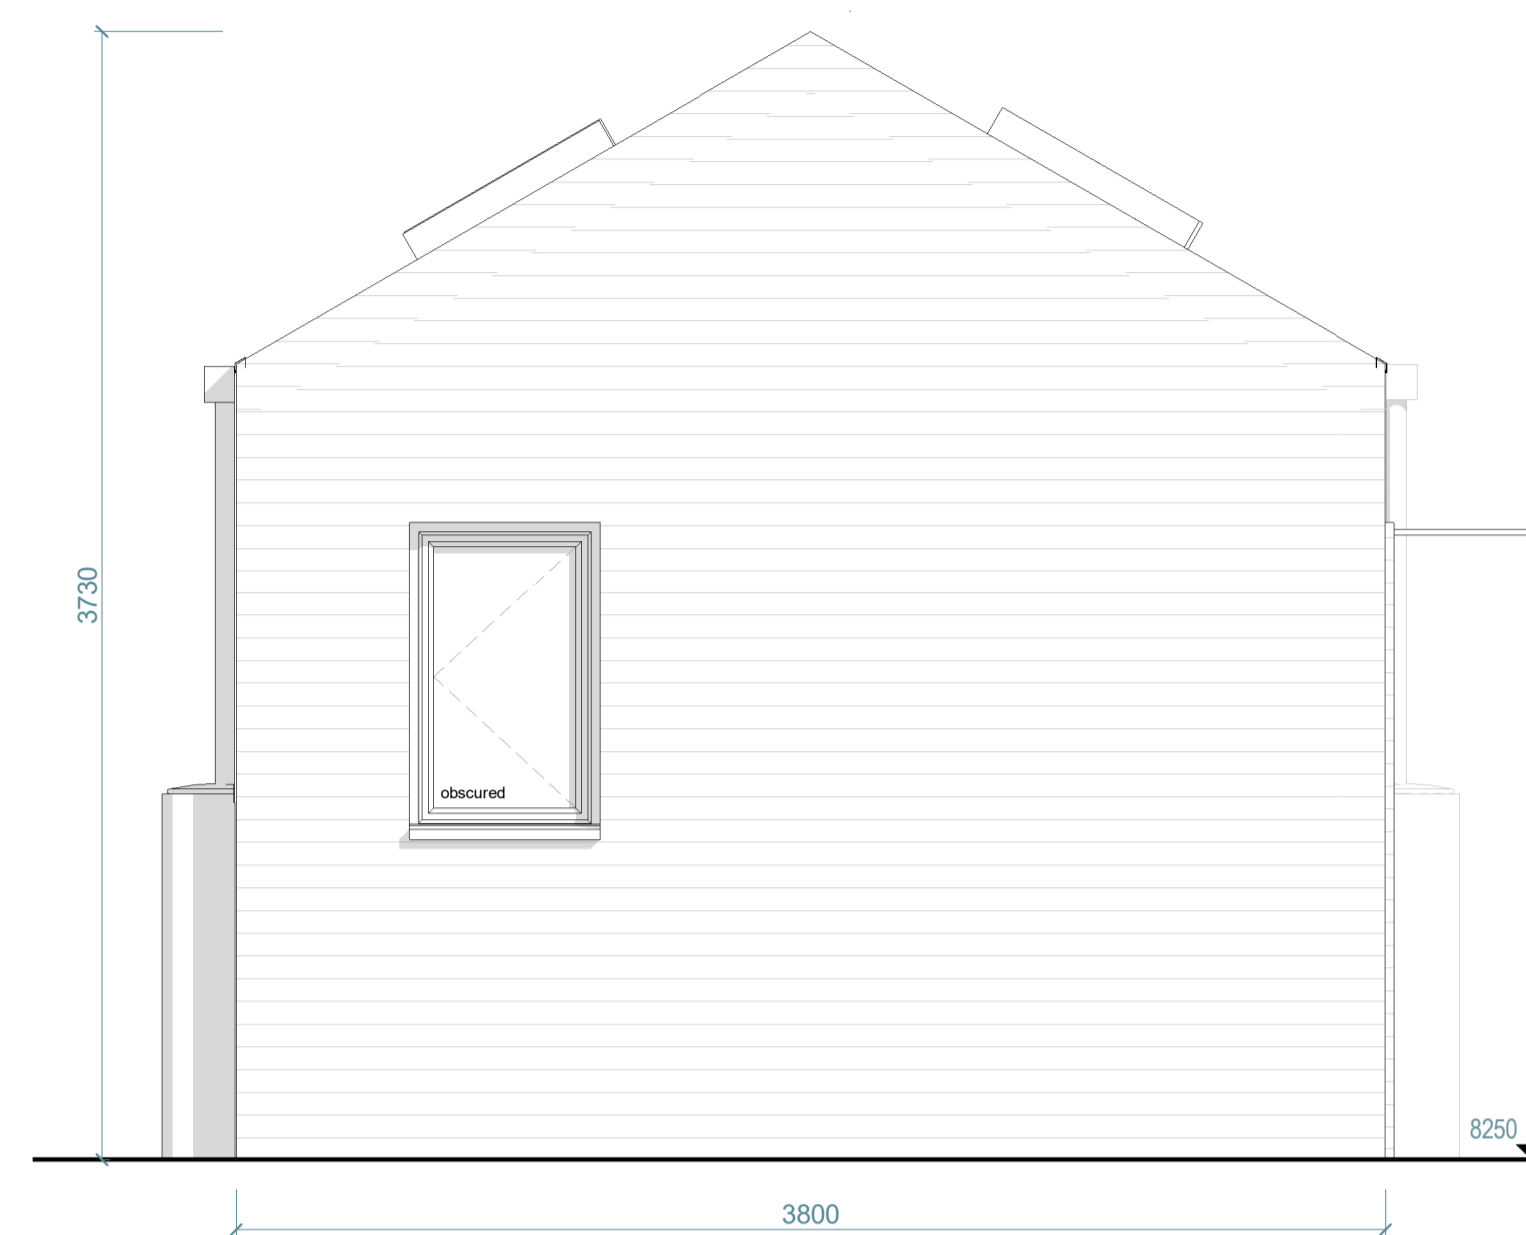

UNIT 5 SOUTH ELEVATION
 1:25

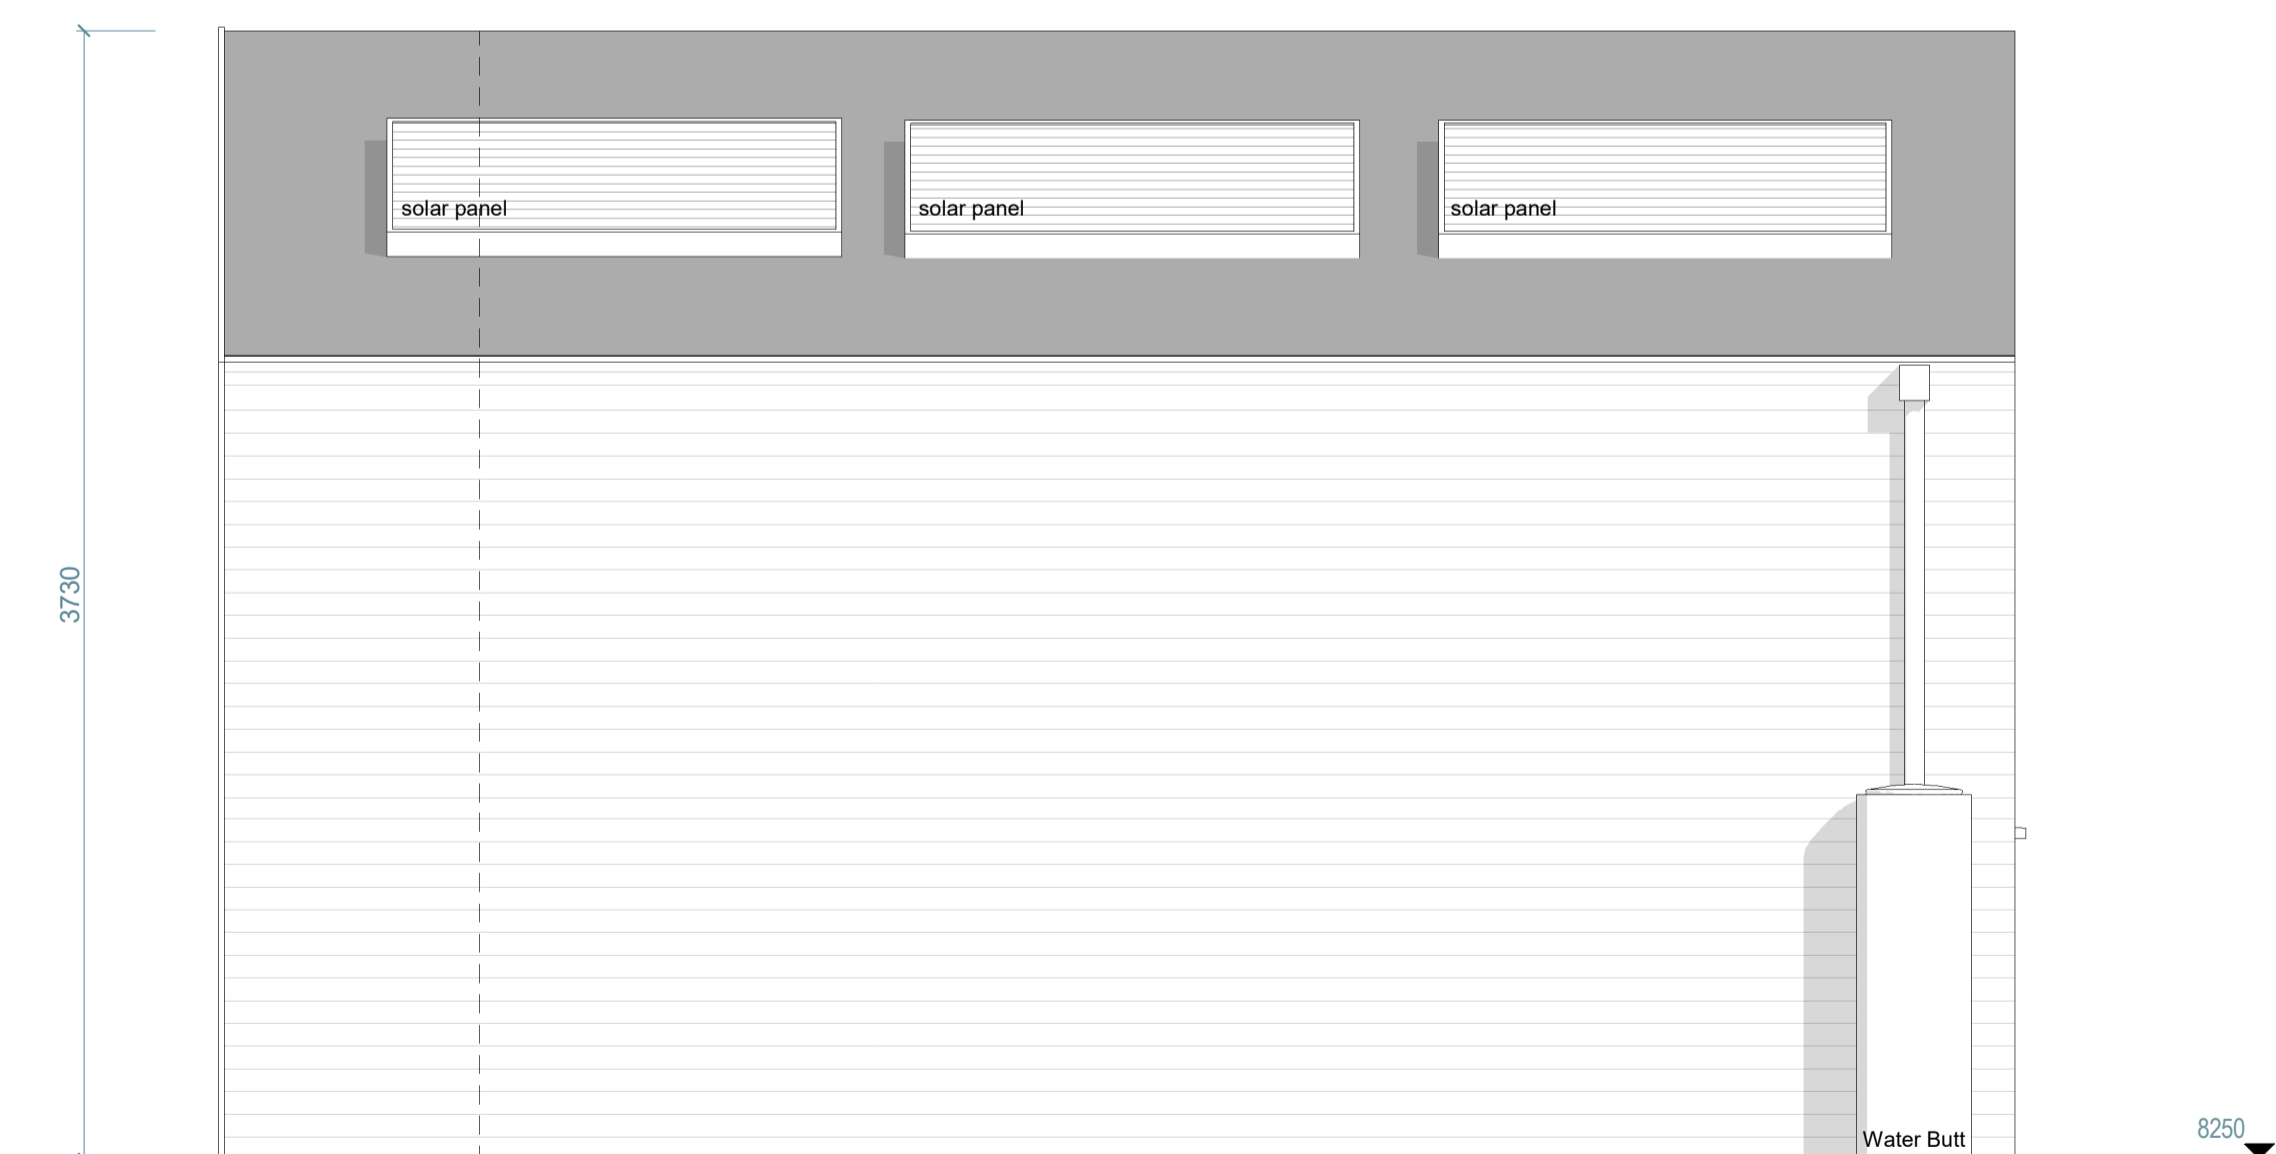

UNIT 5 WEST ELEVATION
 1:25

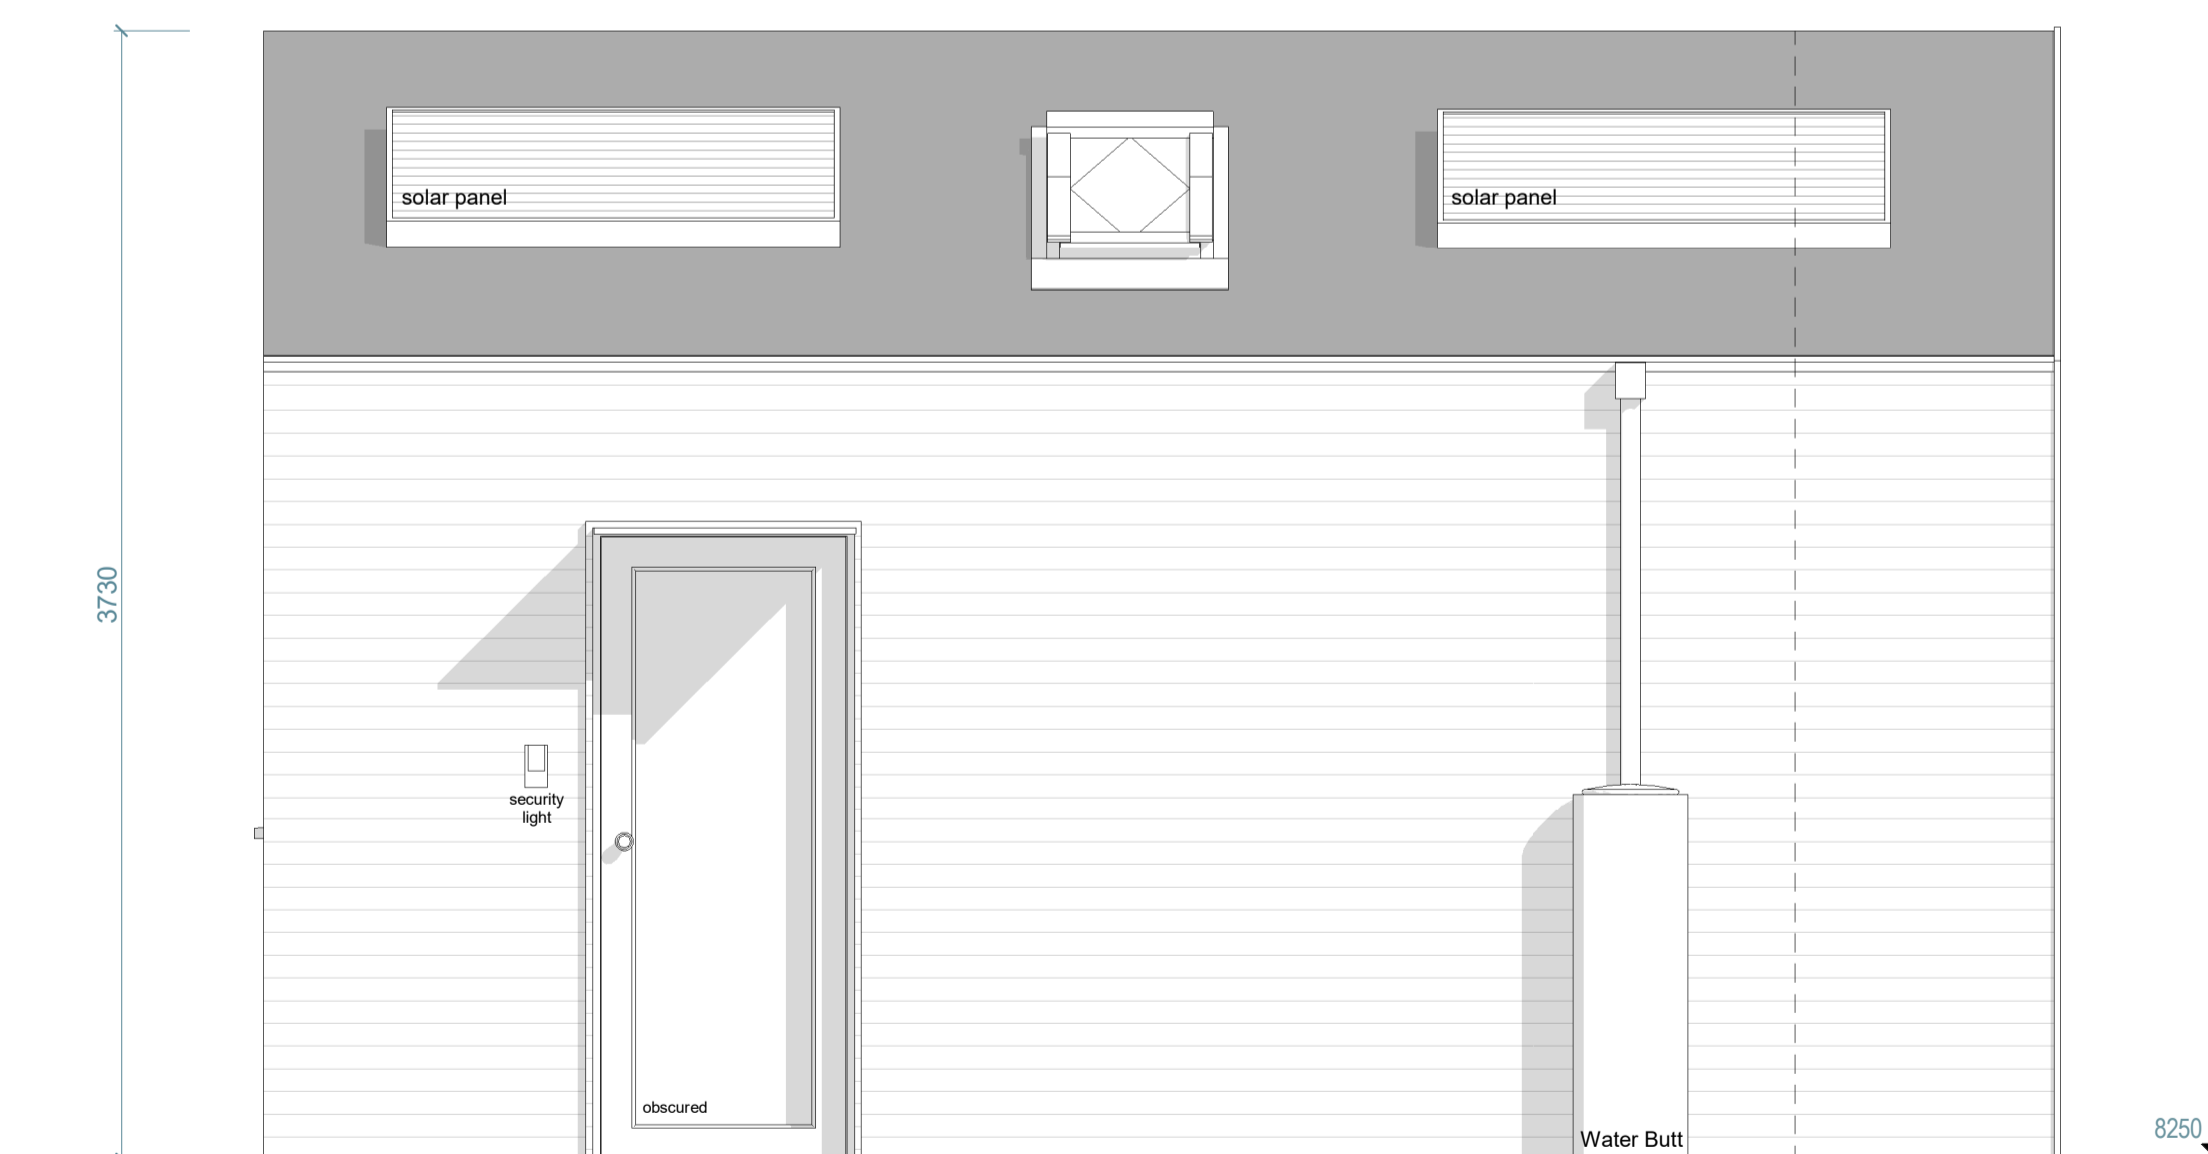

UNIT 5 EAST ELEVATION
 1:25

Rev	Date	Description	By	Chkd
F	12-12-22	Cladding Orientation Amendment	HW	*
E	19-04-22	Update	CA	*
D	17-03-22	Dimensions Added	CA	*
C	25-02-22	General Updates Revision	CA	*
B	25-02-22	General Updates	CA	*
A	23-02-22	Planning Issue	TW	*

Drawing Status: **PLANNING**

Client:

Principal contractor:

Design Consultant:

 67A HIGH STREET
 LINDHURST
 HAMPSHIRE
 SO43 7BE
 T: 023 80 283798
 F: 023 80 283688
 E: sha@simpsonhilder.co.uk

Project Title:
**TREGARTHENS HOTEL
 ISLES OF SCILLY**

Drawing Title:
**PROPOSED ELEVATIONS FOR
 UNIT 5**

Scale (A1 SIZE): 1:25	Size: A1
Drawn: CA	Date: 02/16/22
Checked:	Date:
Drawing No.: 9895-(21)002	Revision: F

