



Contractors must check all dimensions on site. Only figured dimensions are to be worked from. Discrepancies are to be reported immediately.


Notes:

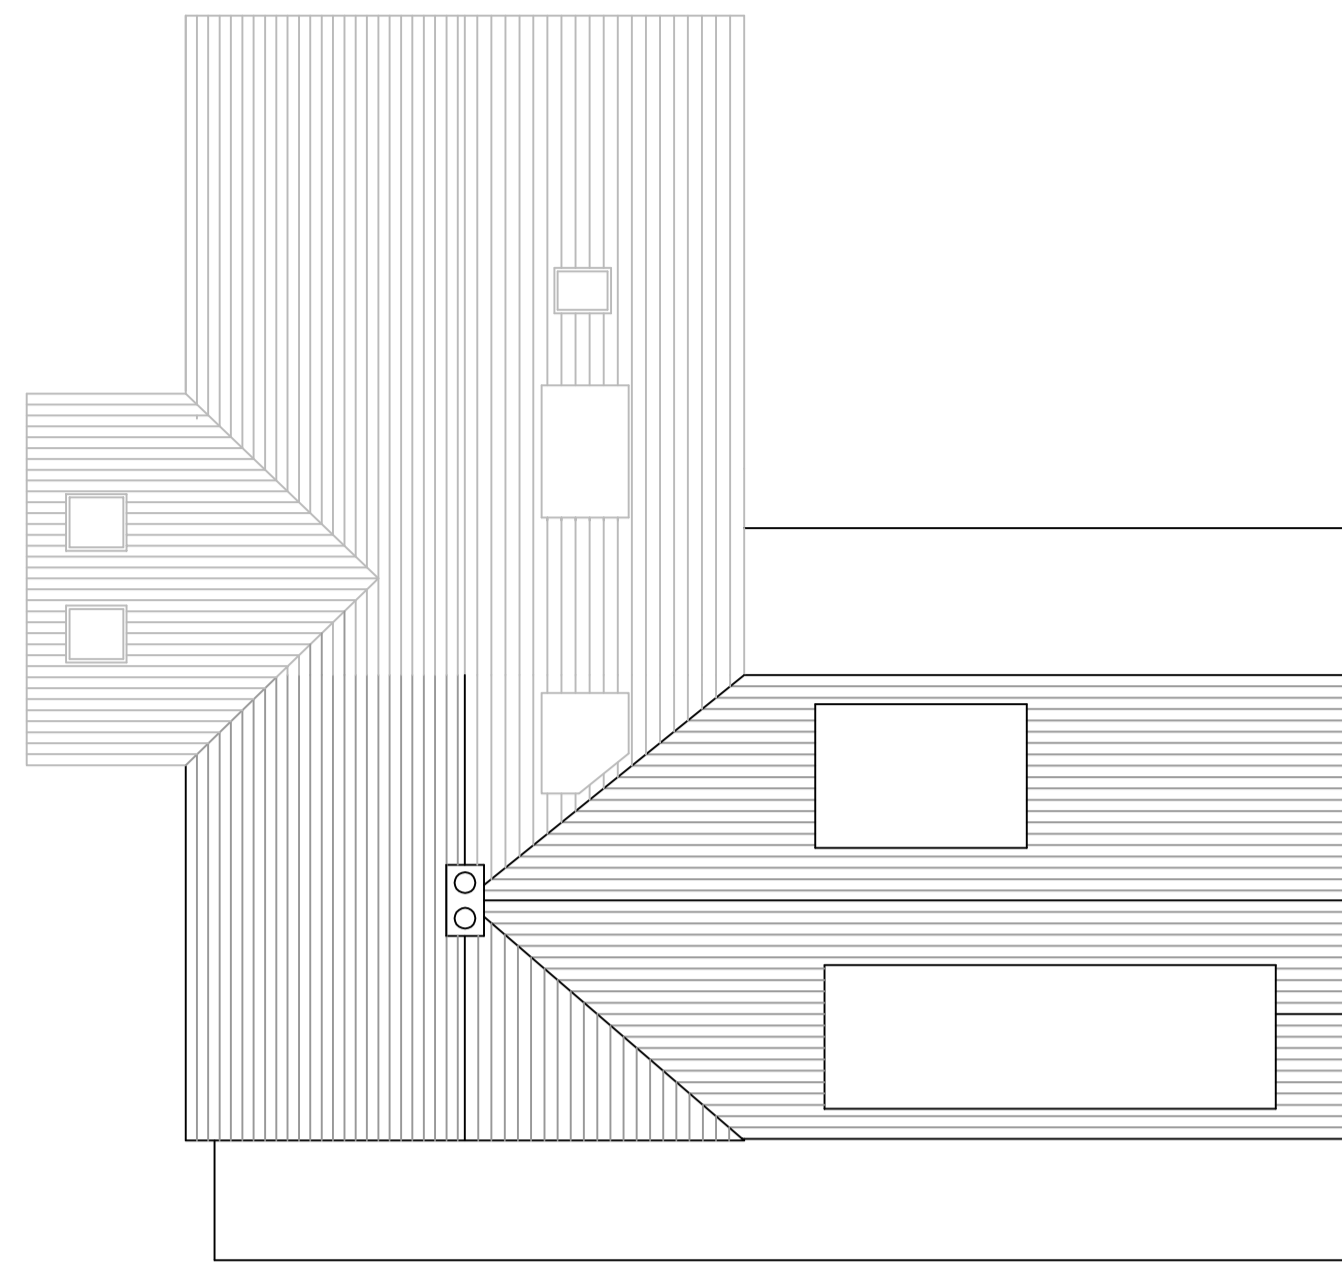

Roof Plan

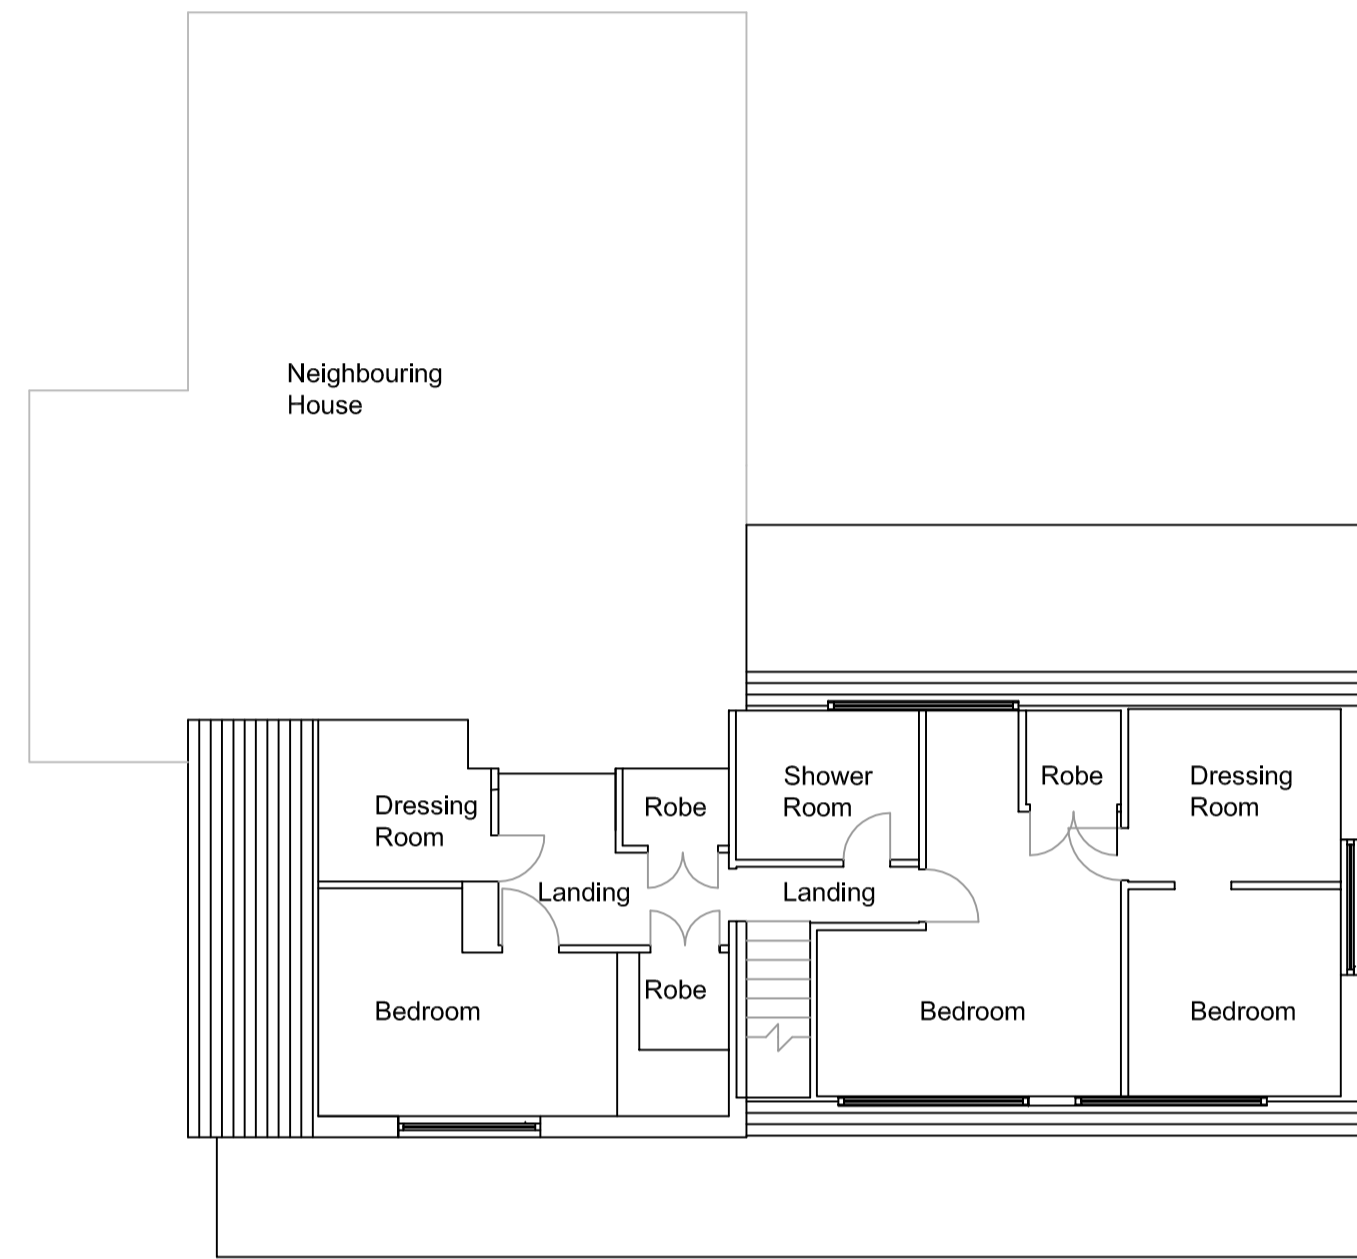

First Floor

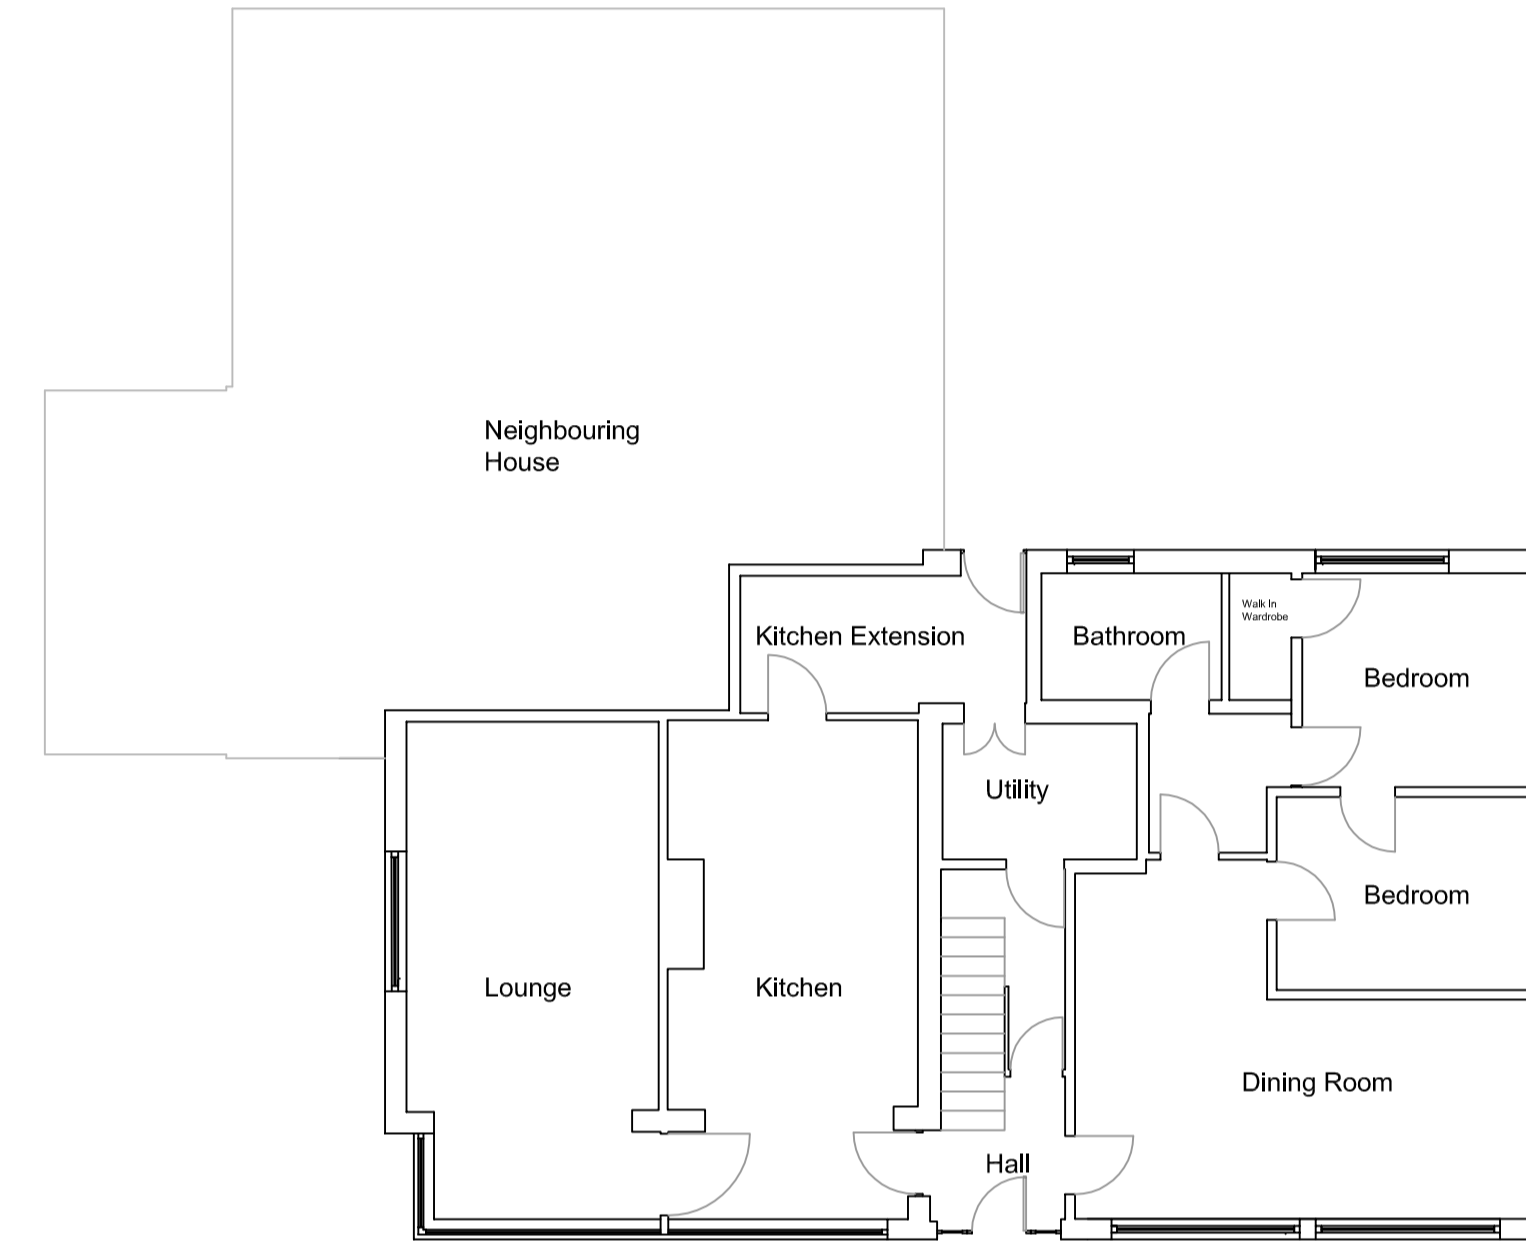

Ground Floor



North Elevation



West Elevation



South Elevation



East Elevation

No.	Date	Revision

Removal of existing rear extension, replacement with new extension, re-configuring internal accommodation and other improvements

Penold
Church Road, St Marys
Isles of Scilly

DRAWING TITLE Demolition of existing house and construction of new dwelling Existing Plans & Elevations

CLIENT Mr and Mrs I. Sibley

Dwg. No. 200/001A File No.

1:100 @ A1

Controlled by IS Designed by

Drawn by IS Checked by

10 Jan 2023 Office ISLES OF SCILLY