



**RECEIVED**  
By Liv Rickman at 11:06 am, Jan 11, 2023

Contractors must check all dimensions on site. Only figured dimensions are to be worked from. Discrepancies are to be reported immediately.


Notes:

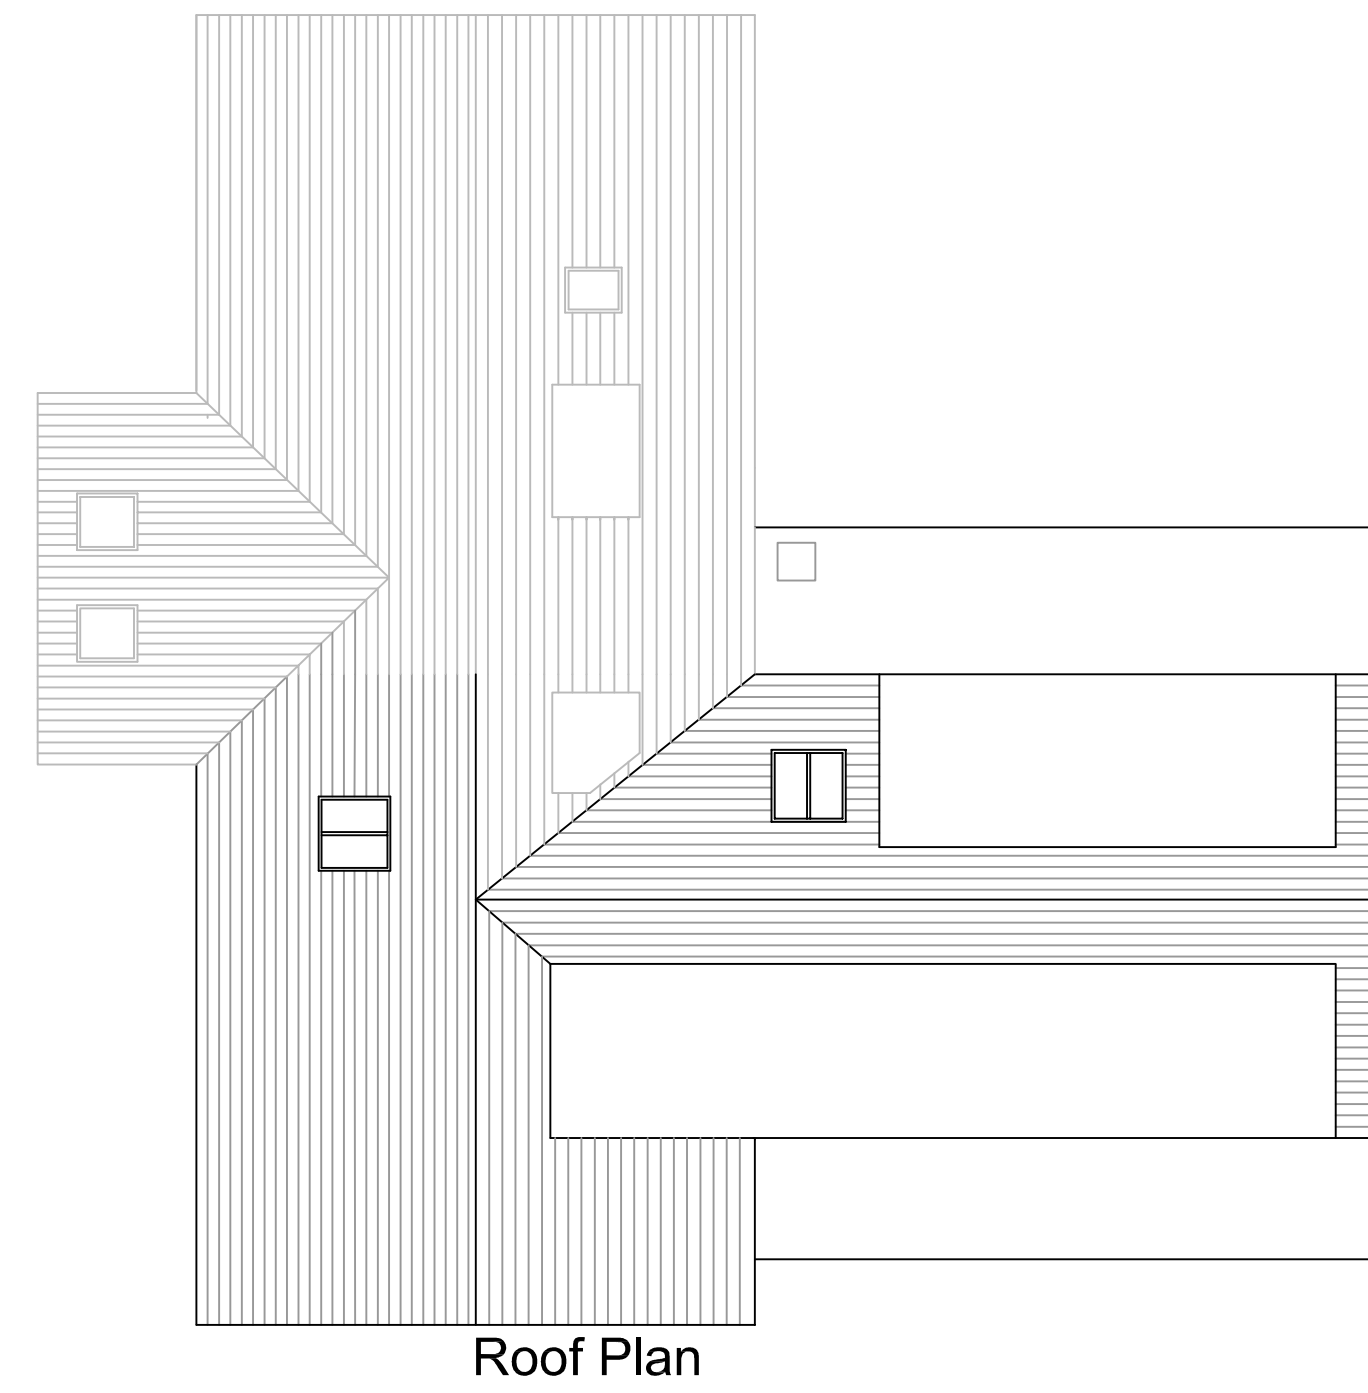

Roof Plan

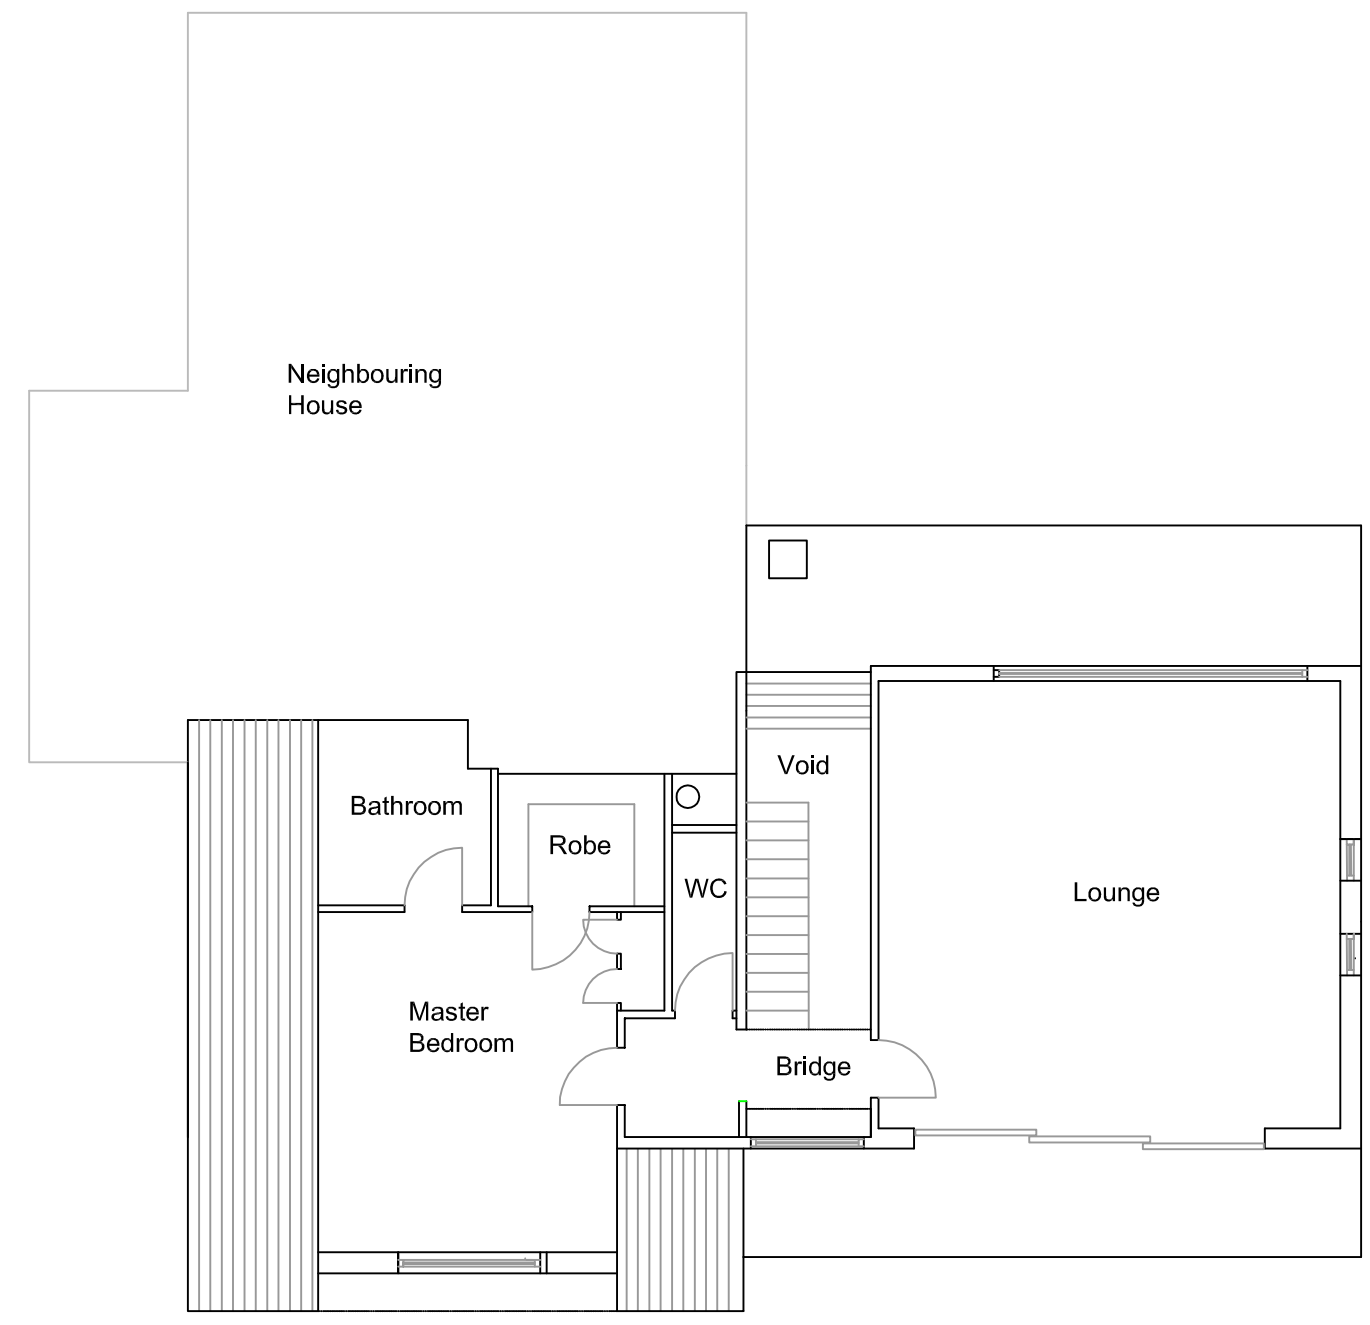

First Floor

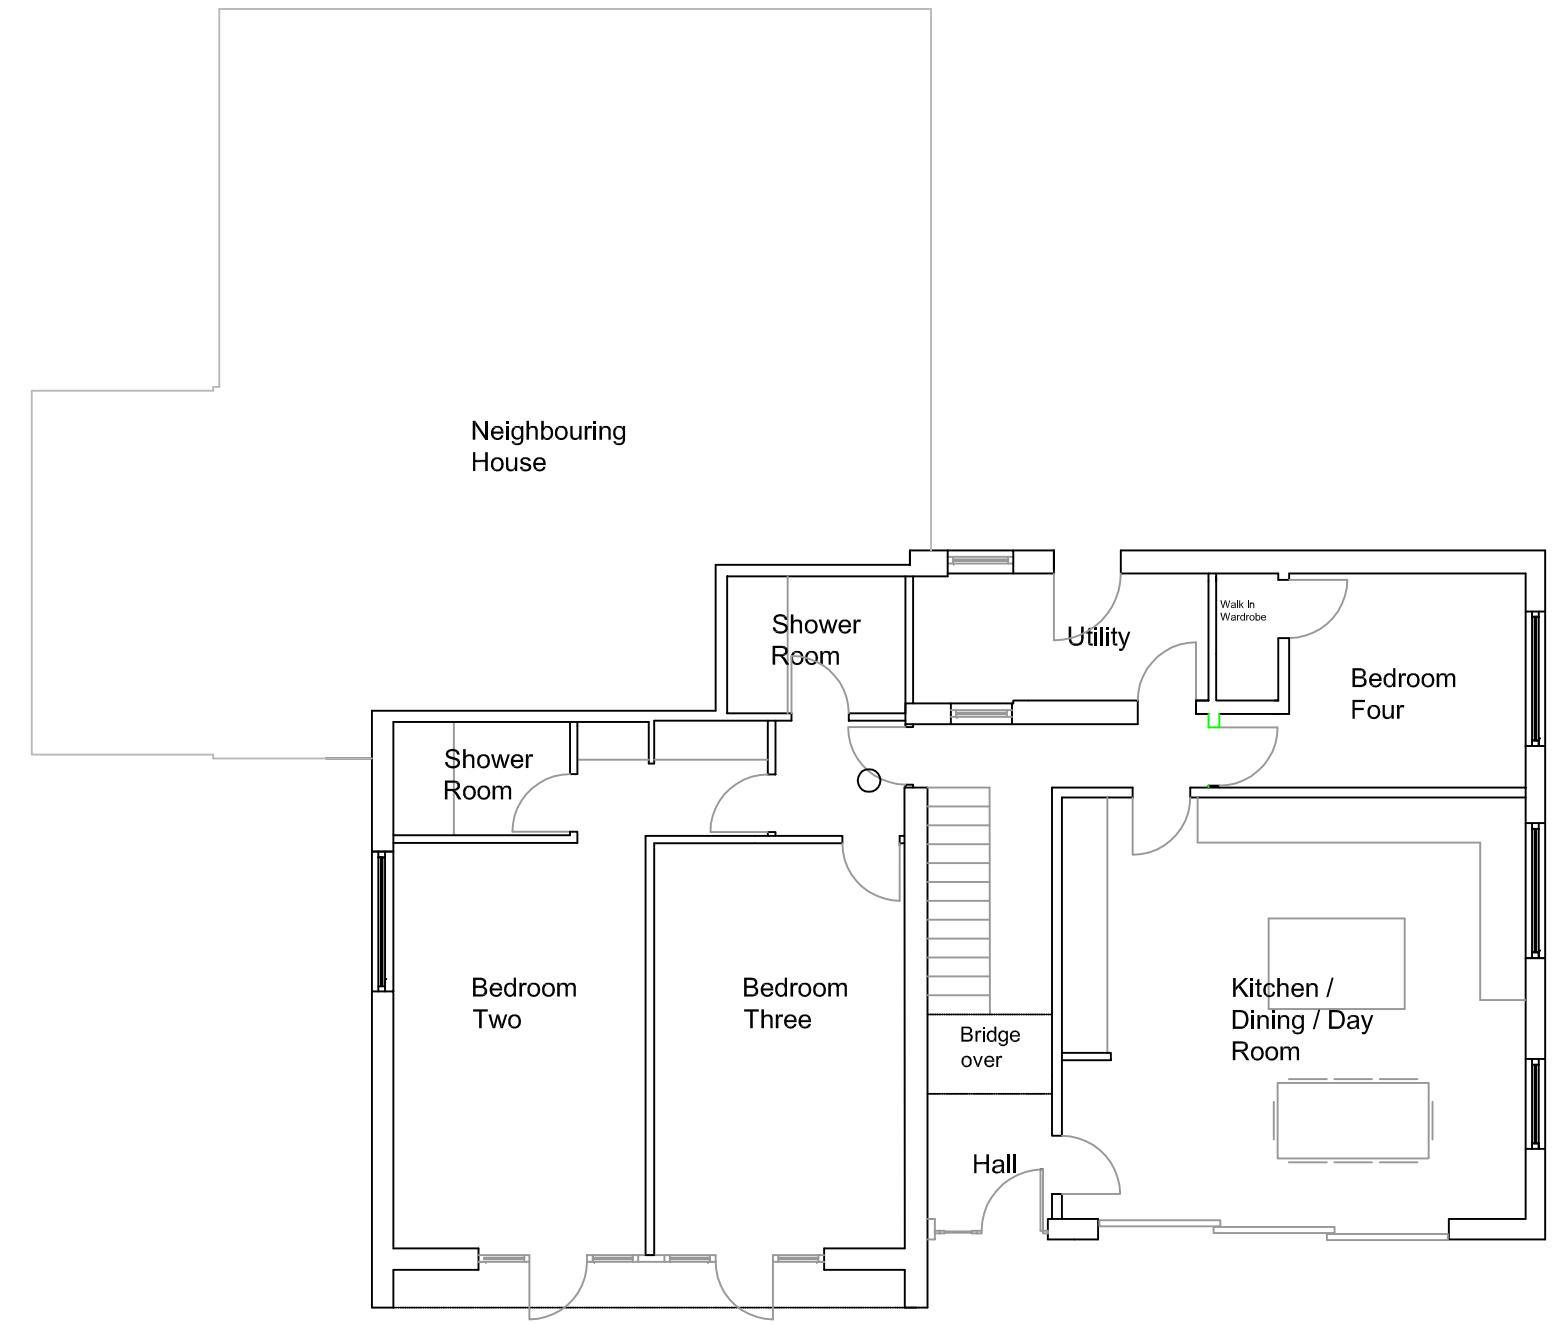

Ground Floor




North Elevation



West Elevation



South Elevation

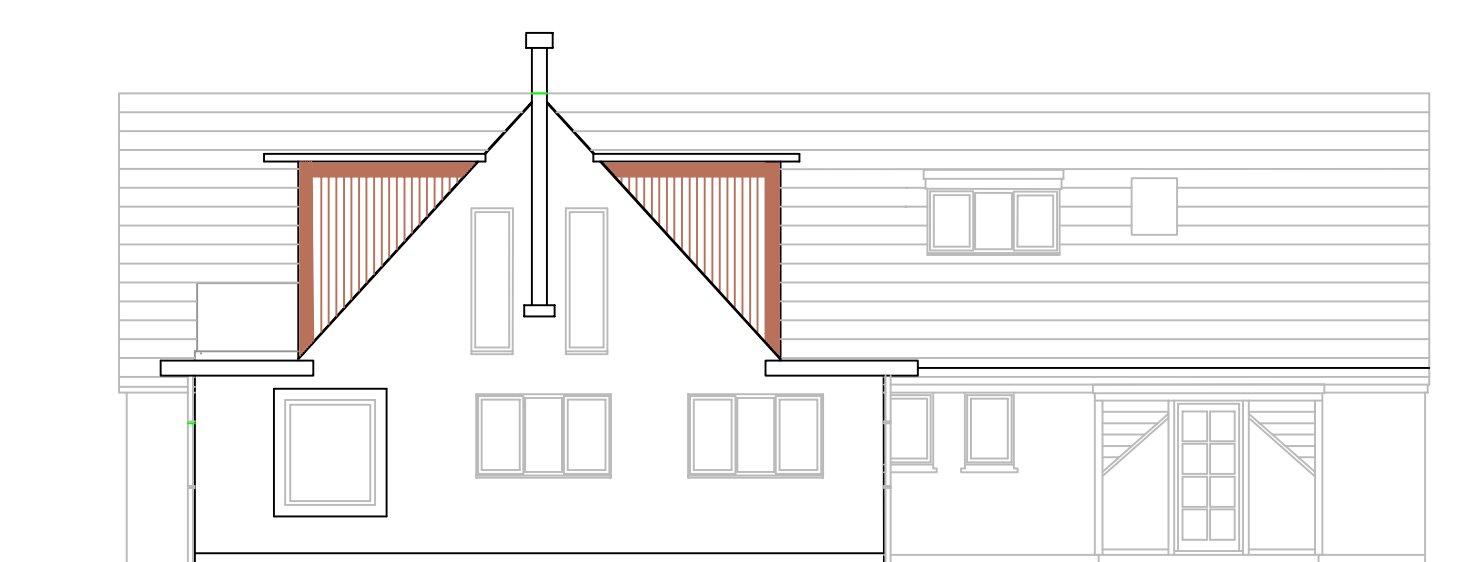

East Elevation

No.	Date	Revision

**Penold  
Church Road, St Marys  
Isles of Scilly**

DRAWING TITLE Demolition of existing house and construction of new dwelling Proposed Plans & Elevations

CLIENT **Mr and Mrs I. Sibley**

Dwg. No. **200/002A** File No. **1:100 @ A1**

Controlled by **IS** Designed by  
Drawn by **IS** Checked by .....

**10 Jan 2023** Office **ISLES OF SCILLY**

Crown Copyright Reserved O.S. LICENCE No. ES100015384. All Ordnance Survey Drawings on this sheet are reproduced with the sanction of the Controller of Her Majesty's Stationery Office.