



RECEIVED


By Liv Rickman at 1:02 pm, Jan 25, 2023

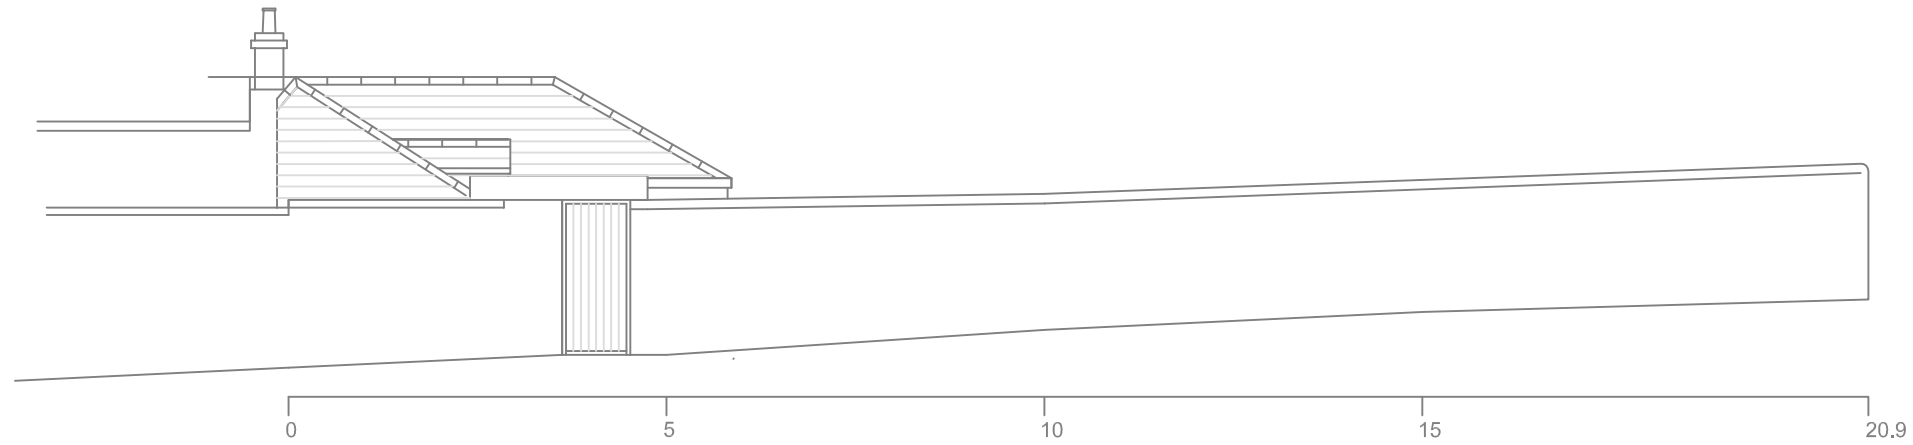

Existing North Elevation

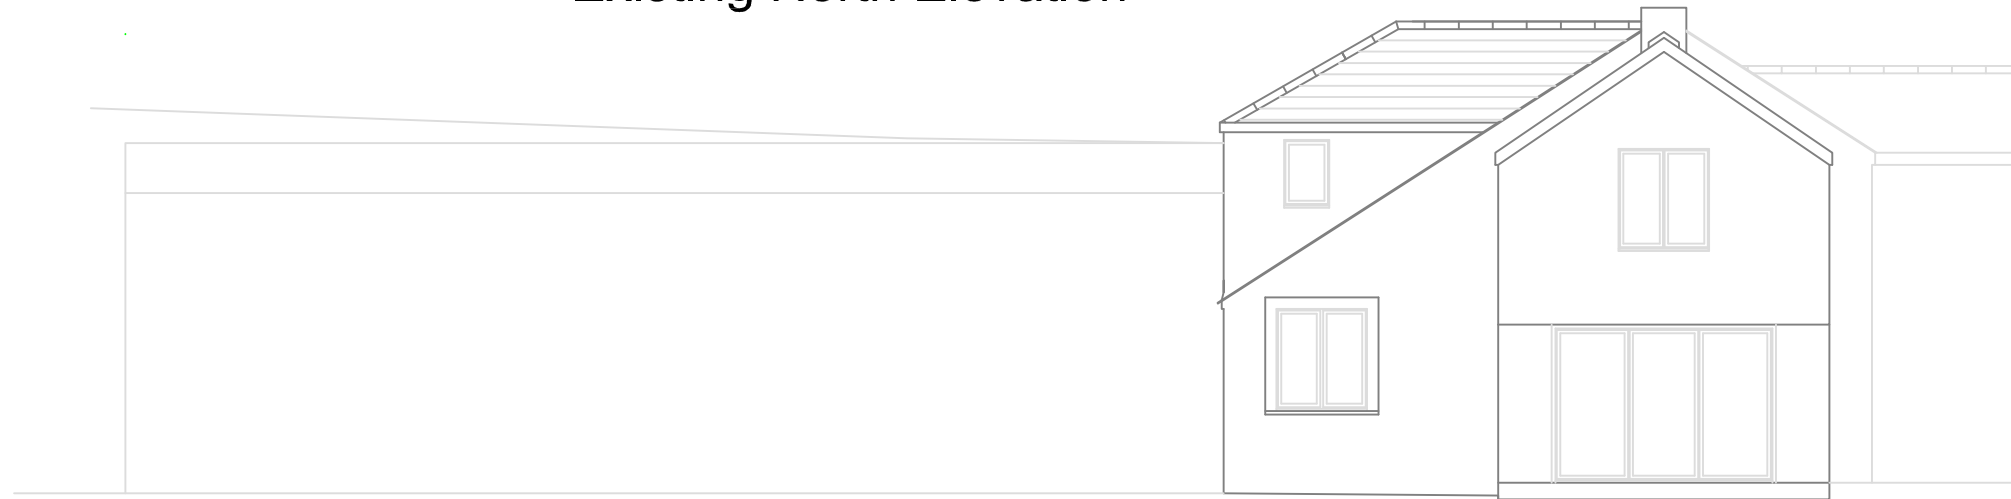

Existing South Elevation

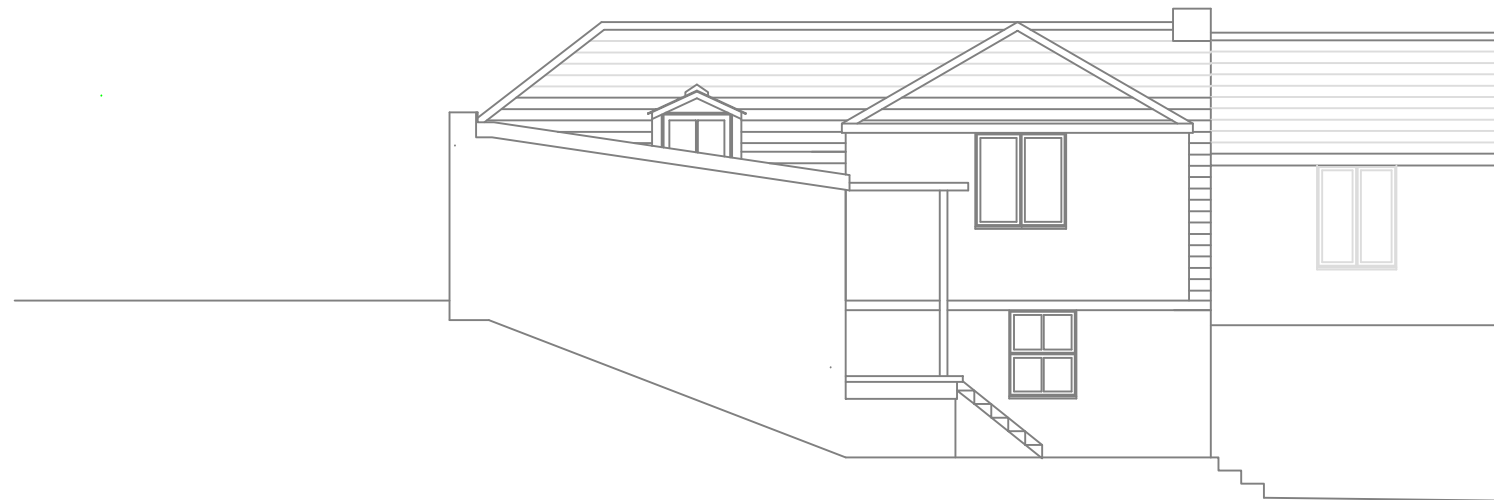

Existing West Elevation

NOTES:

Proposed chimney removal at Pine Trees,
Bryher

DRAWN BY:

I SIBLEY

DATE:

JANUARY 2023

SCALE:

1: 100

FILENAME:

DRAWING TITLE:

PINE TREES, BRYHER
Existing Elevations

DRAWING NUMBER:

SCS/PT/001