



RECEIVED
By A King at 3:21 pm, Apr 03, 2023

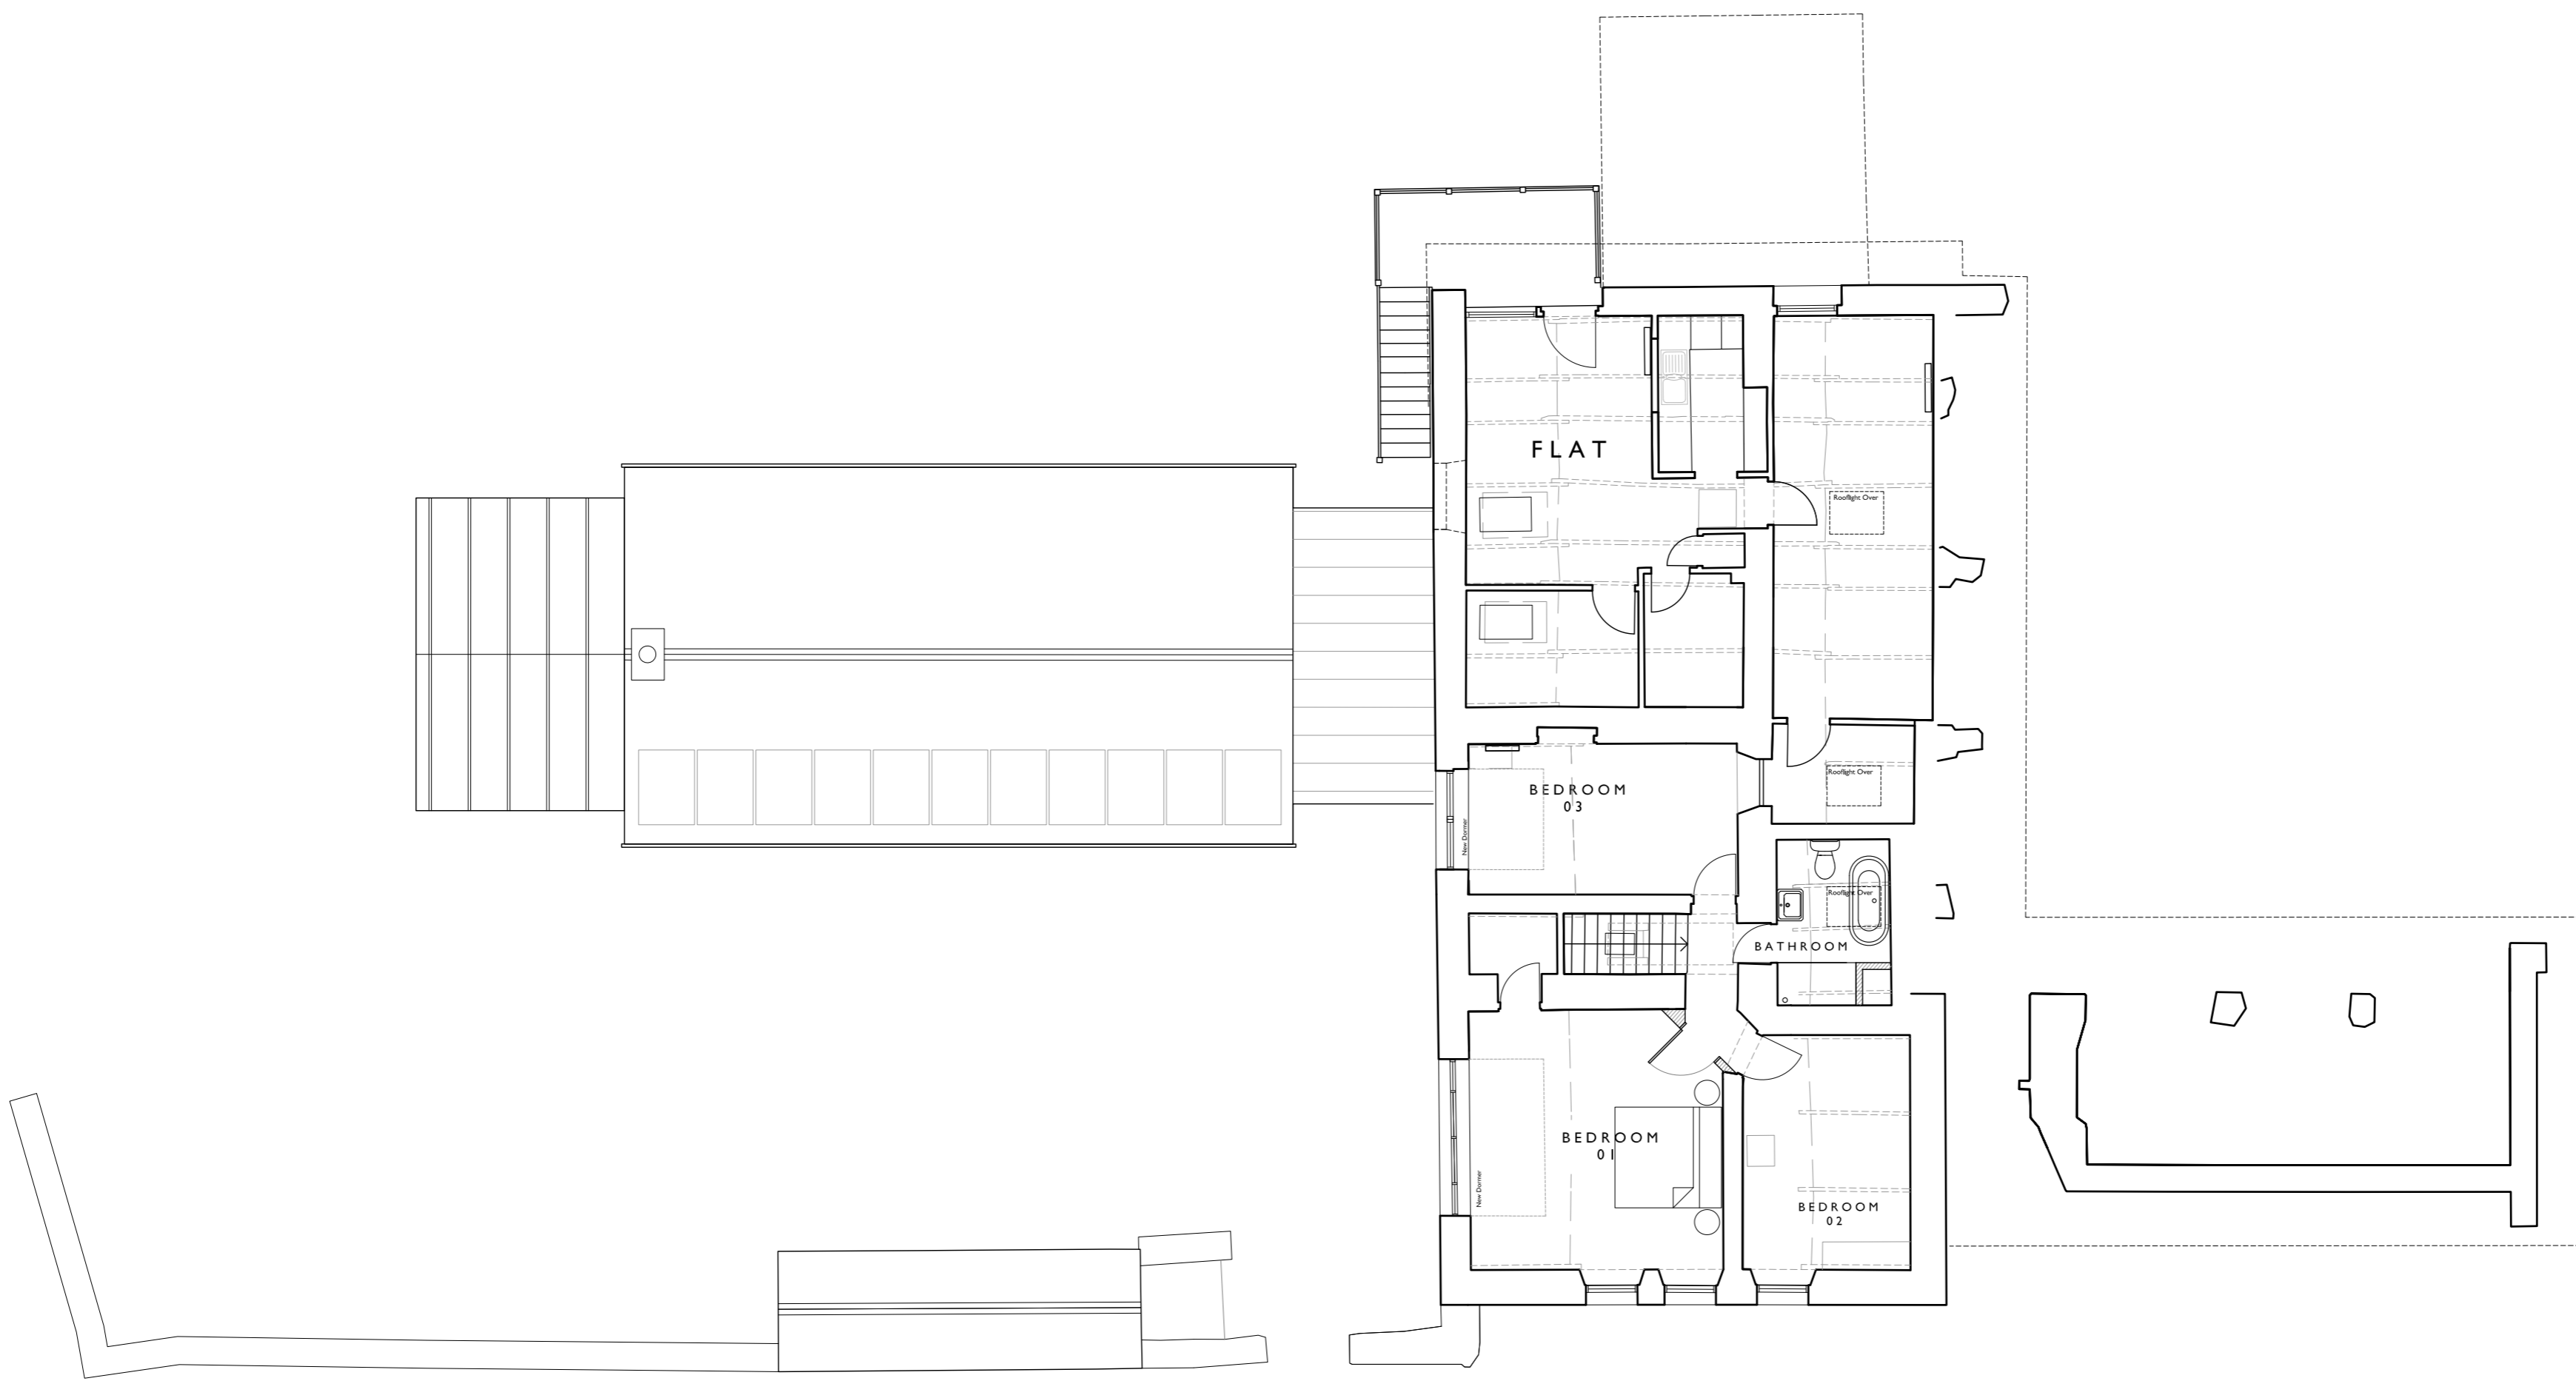

PROPOSED FIRST FLOOR PLAN

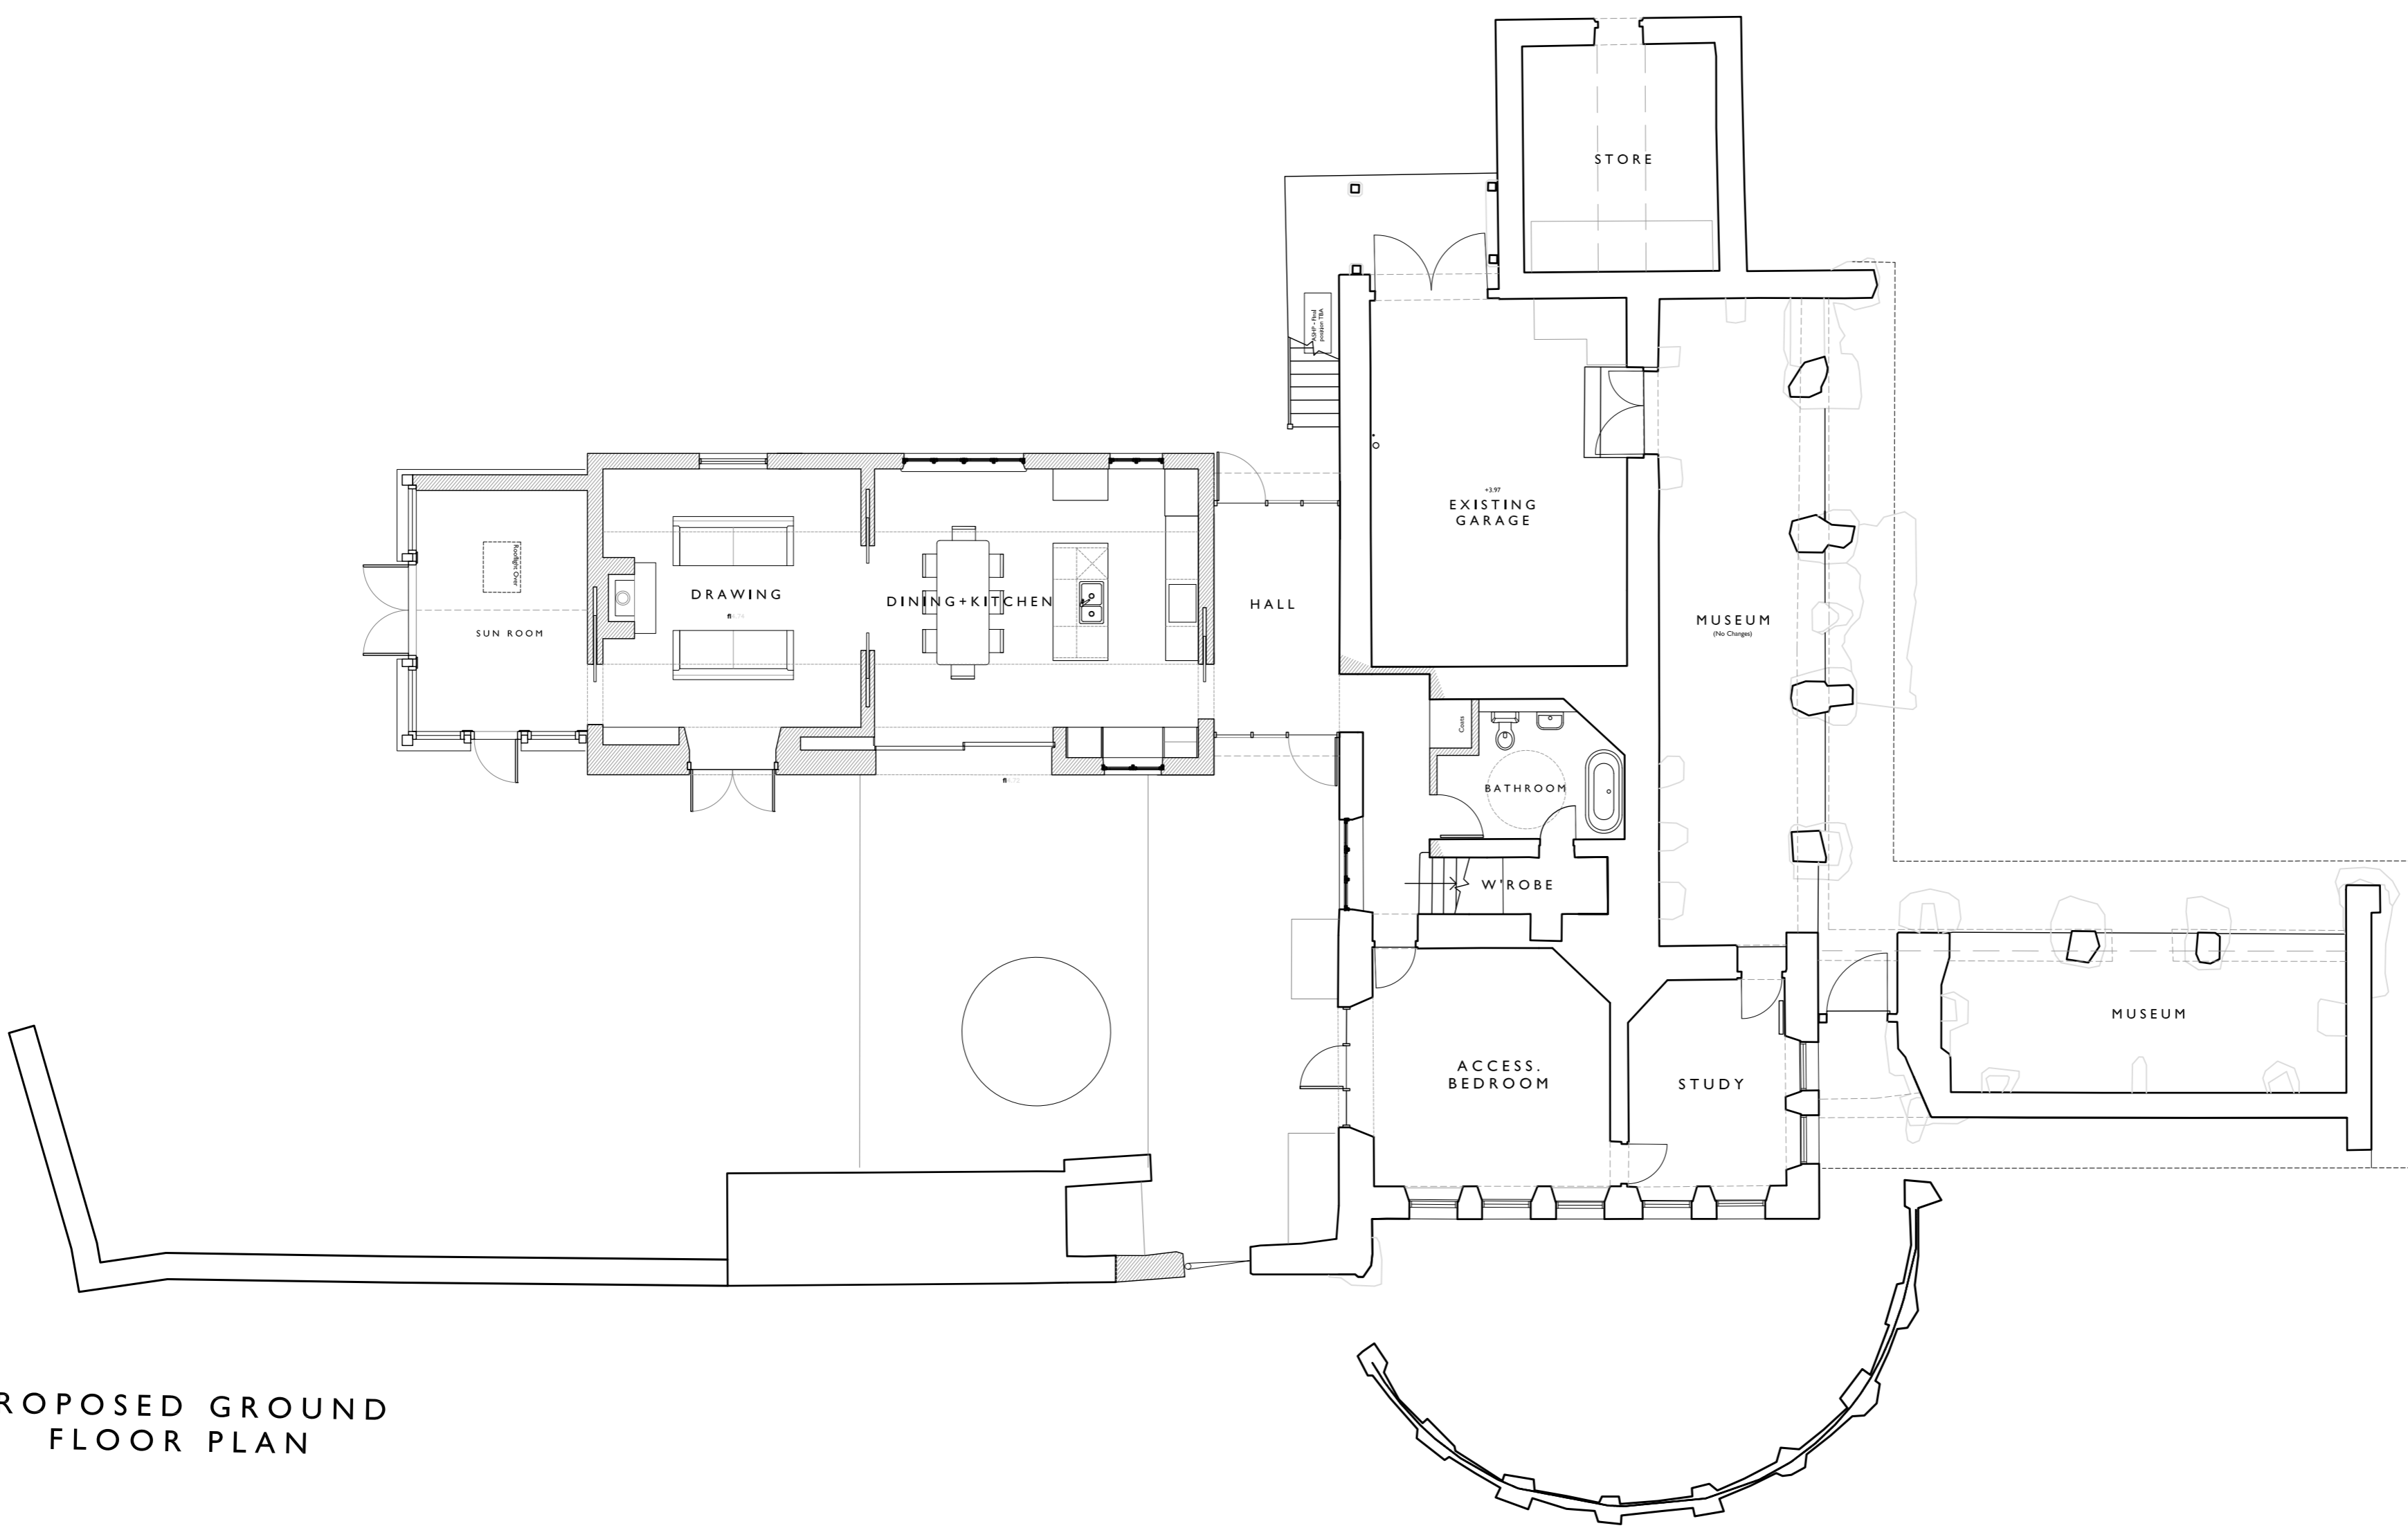

PROPOSED GROUND FLOOR PLAN


L	NL	-	31.03.22	Planning Amendment Issue
K	NL	-	27.03.22	Planning Amendment Issue
J	NL	-	27.03.22	Draft Planning Amendment Issue
G	JW	NL	15.12.21	Planning Issue
F	NL	-	08.12.21	Plan Modifications
E	JW	NL	02.12.21	Planning Proposal
D	JW	NL	26.10.21	Draft Planning Updates
C	NL	-	30.09.21	Draft Planning Updates
B	NL	-	30.09.21	Draft Planning Updates
A	NL	-	30.09.21	Draft Planning
-	NL	-	28.09.21	Draft Planning
Rev.	CR	Date	Notes	

PROJECT VALHALLA

DRAWING PROPOSED PLANS

DRAWING No. 4137 - 020 L.

DRAWING SIZE: 1:100 @ A1 DATE: Jul 2020
1:200 @ A3

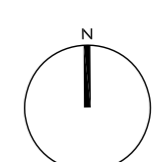

**llewellyn
harker
lowe**