




East (Front) Elevation  
No.1


No. 2

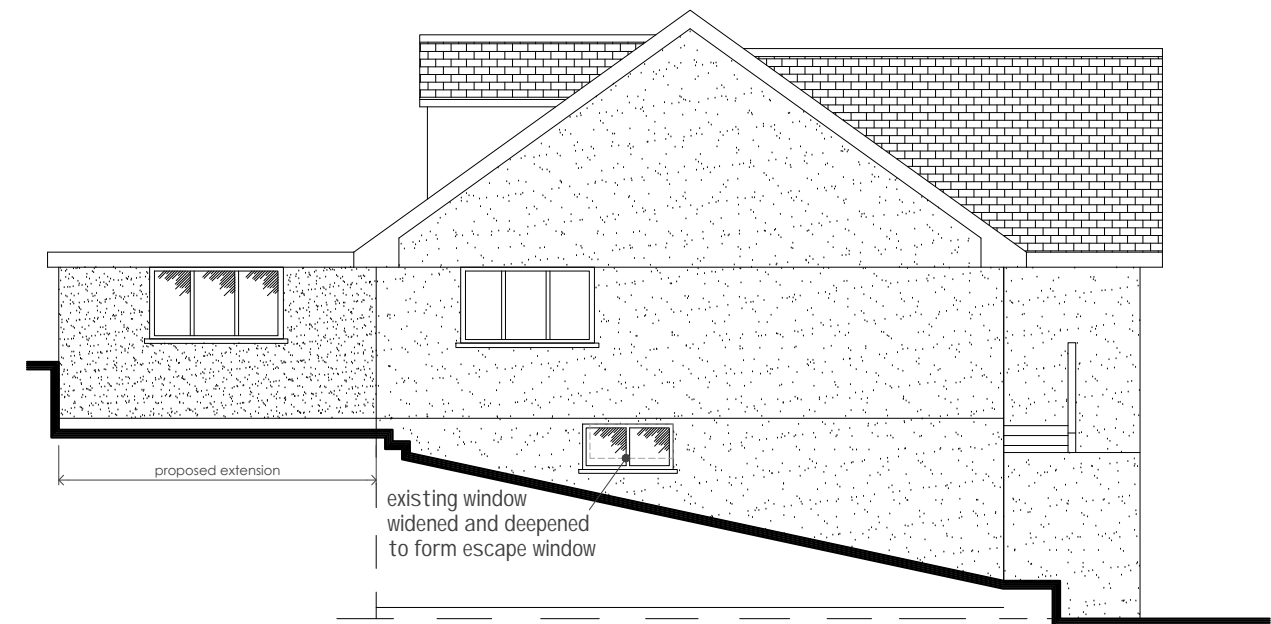

South Elevation  
No.1



North Elevation  
No. 2

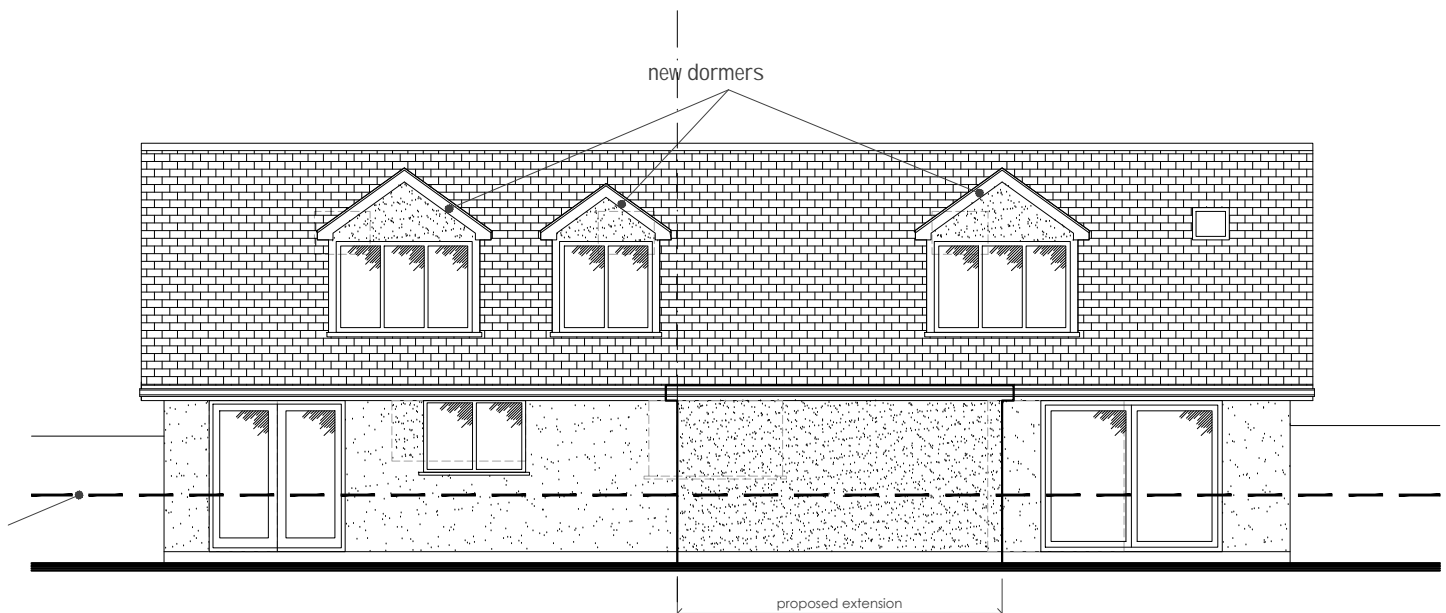

West (Rear) Elevation  
No. 2

No. 1

**RECEIVED**  
By A King at 10:54 am, Jun 09, 2023

1:100@ A3  
0 1 2 3 4 5m

drawing title	ELEVATIONS AS PROPOSED	
project	Beverly Hills Pilots Retreat St Marys Isles of Scilly	
client	Peter Green	
date	8 June 2023	
scale	1:100	sheet size A3
<b>BHpg-P-05</b>		