



FIRST FLOOR PLAN - No.1  
area 73.93 SqM

FIRST FLOOR PLAN - No.2  
area 63.26 SqM

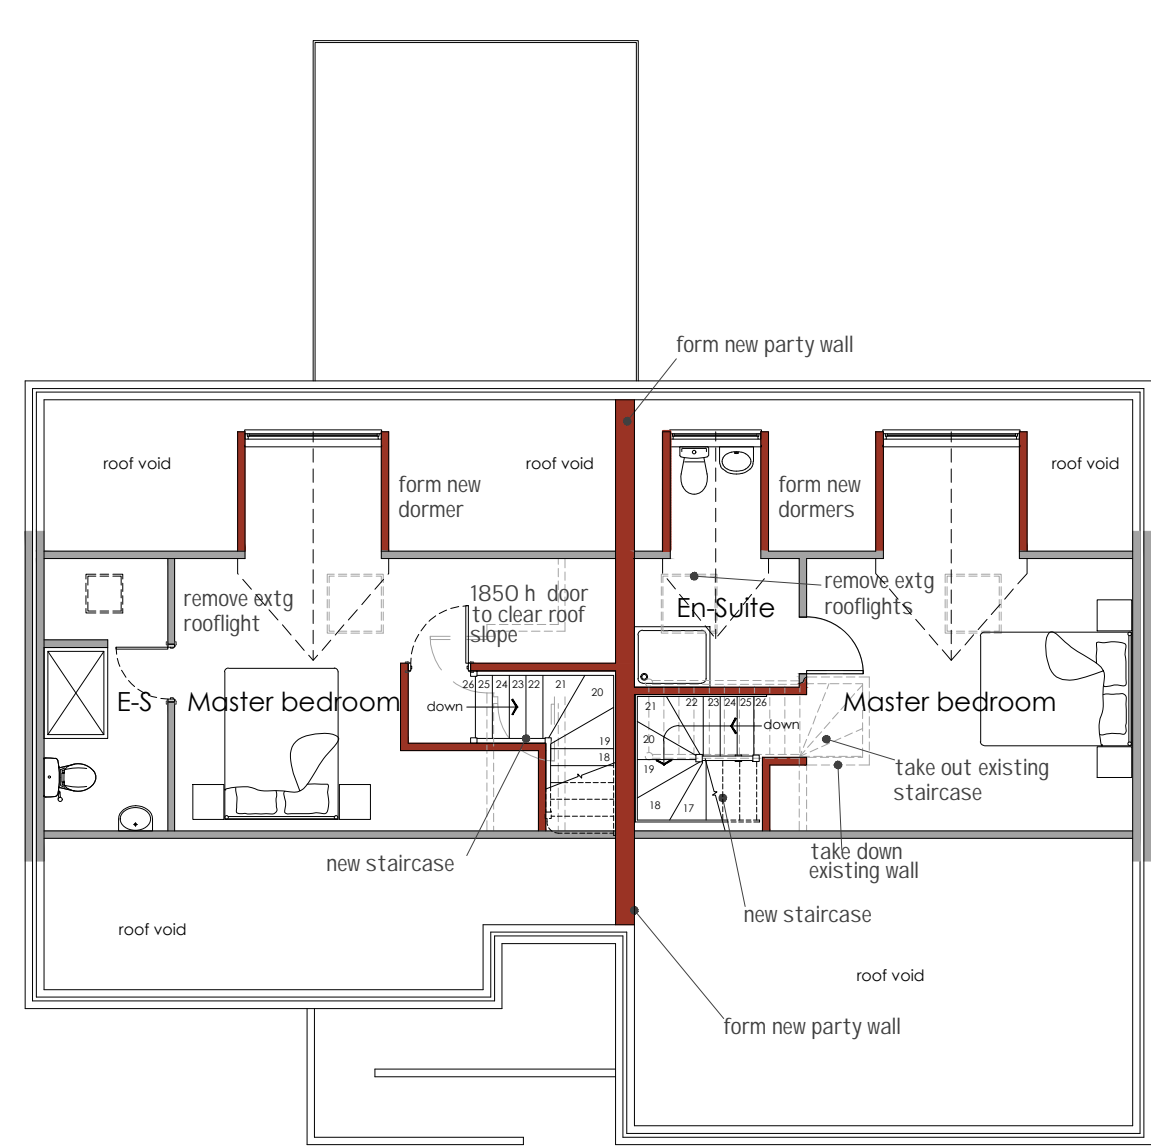


SECOND FLOOR PLAN - No.1  
area 29.92 SqM

SECOND FLOOR PLAN - No.2  
area 28.22 SqM

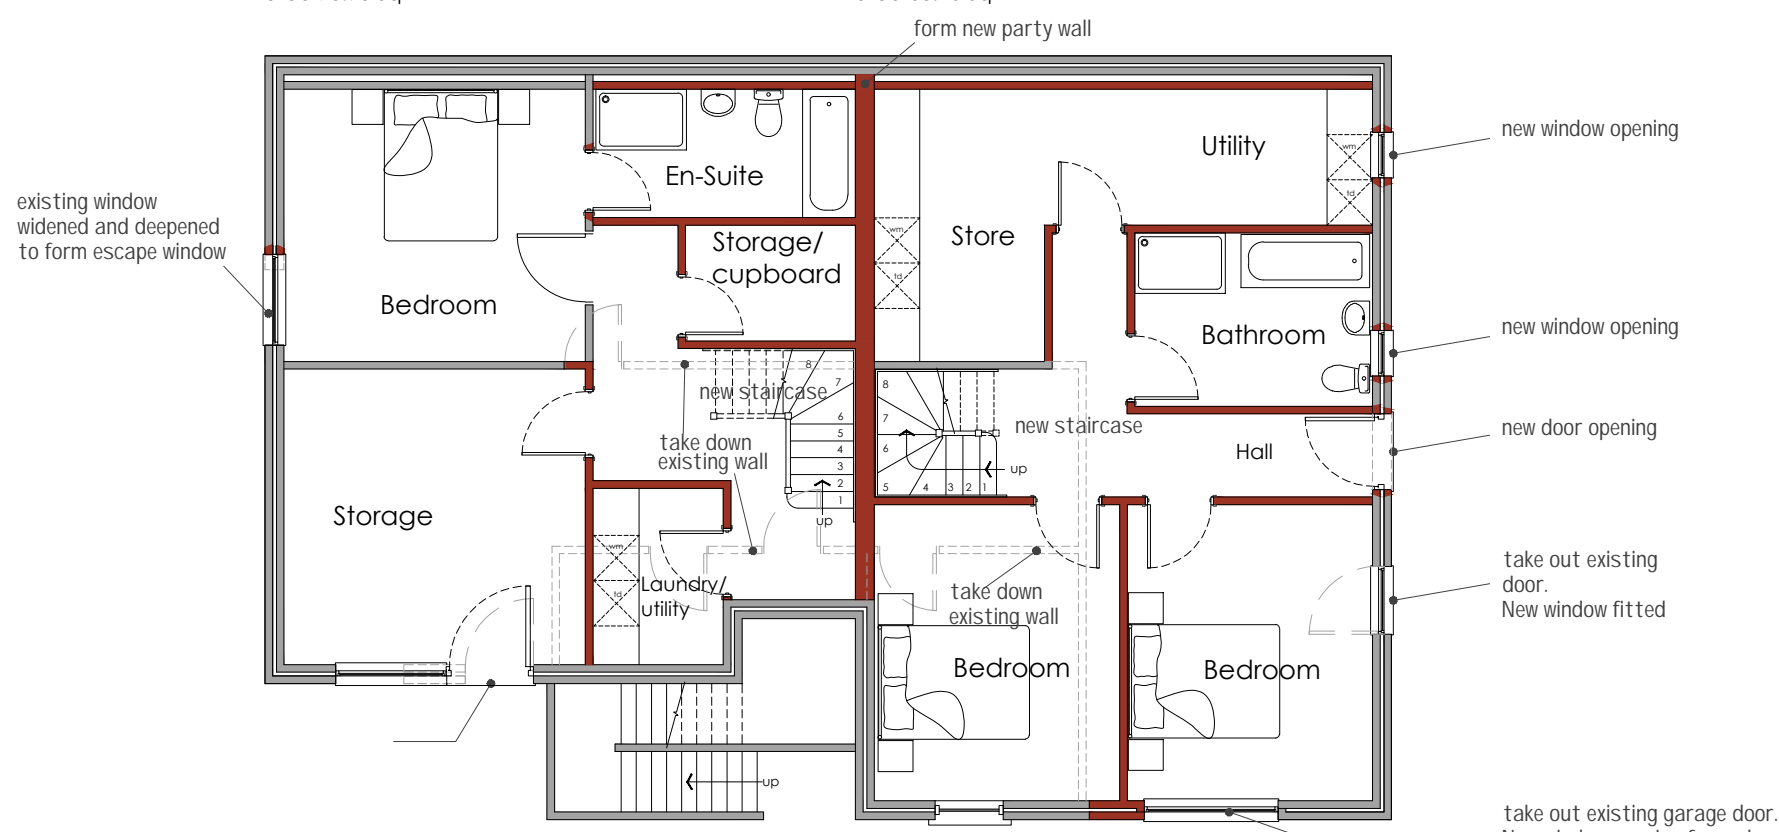

GROUND FLOOR PLAN - No.1  
area 56 SqM

GROUND FLOOR PLAN - No.2  
area 62 SqM

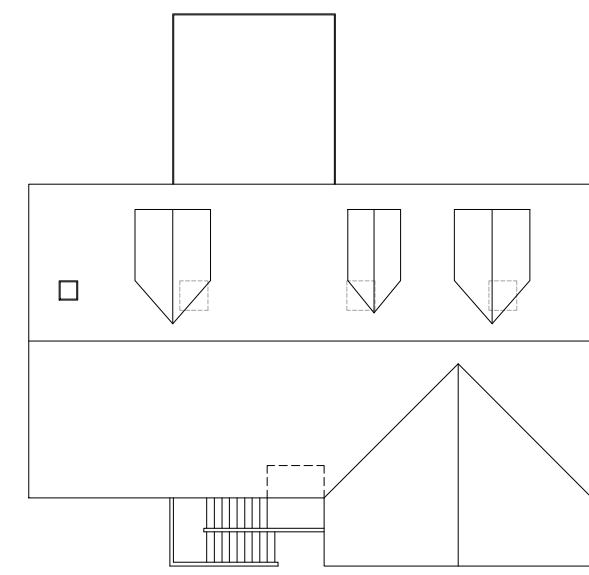

ROOF PLAN 1:200 @ A3  
0 2 4 6 8 10m

TOTAL FLOOR AREAS	
No.1:	159.85 SqM
No.2:	153.48 SqM

drawing title	FLOOR PLANS AS PROPOSED
project	Beverly Hills Pilots Retreat St Marys Isles of Scilly
client	Peter Green
date	8 June 2023
scale	1:100
sheet size	A3

**RECEIVED**  
By A King at 10:56 am, Jun 09, 2023

1:100@ A3  
0 2 3 4 5m

BHpg-P-04