



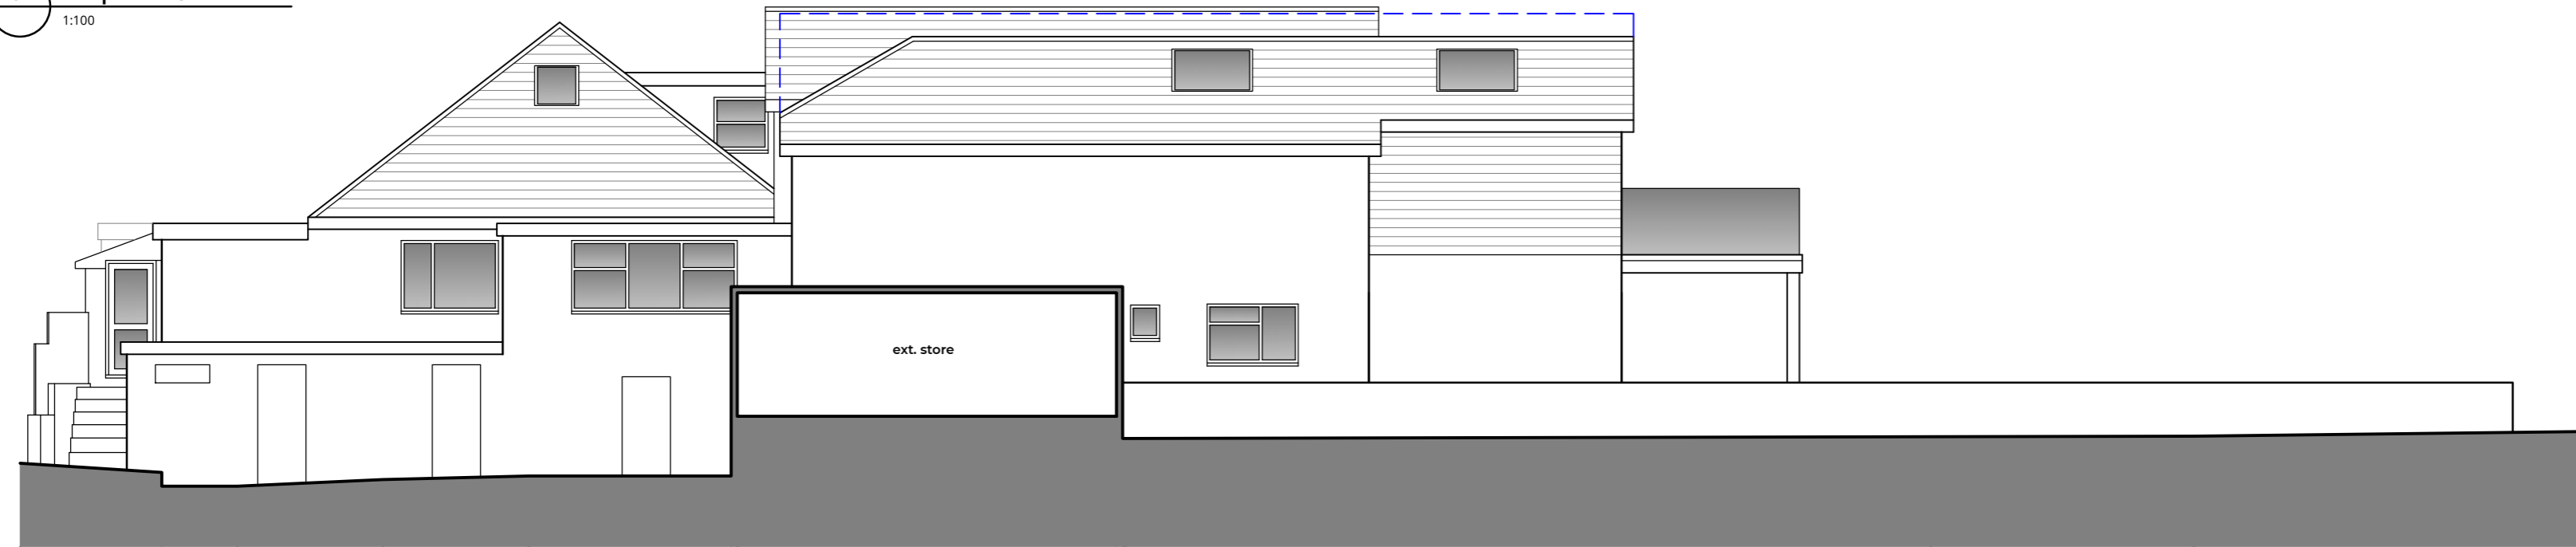

01 Proposed South Elevation
1:100

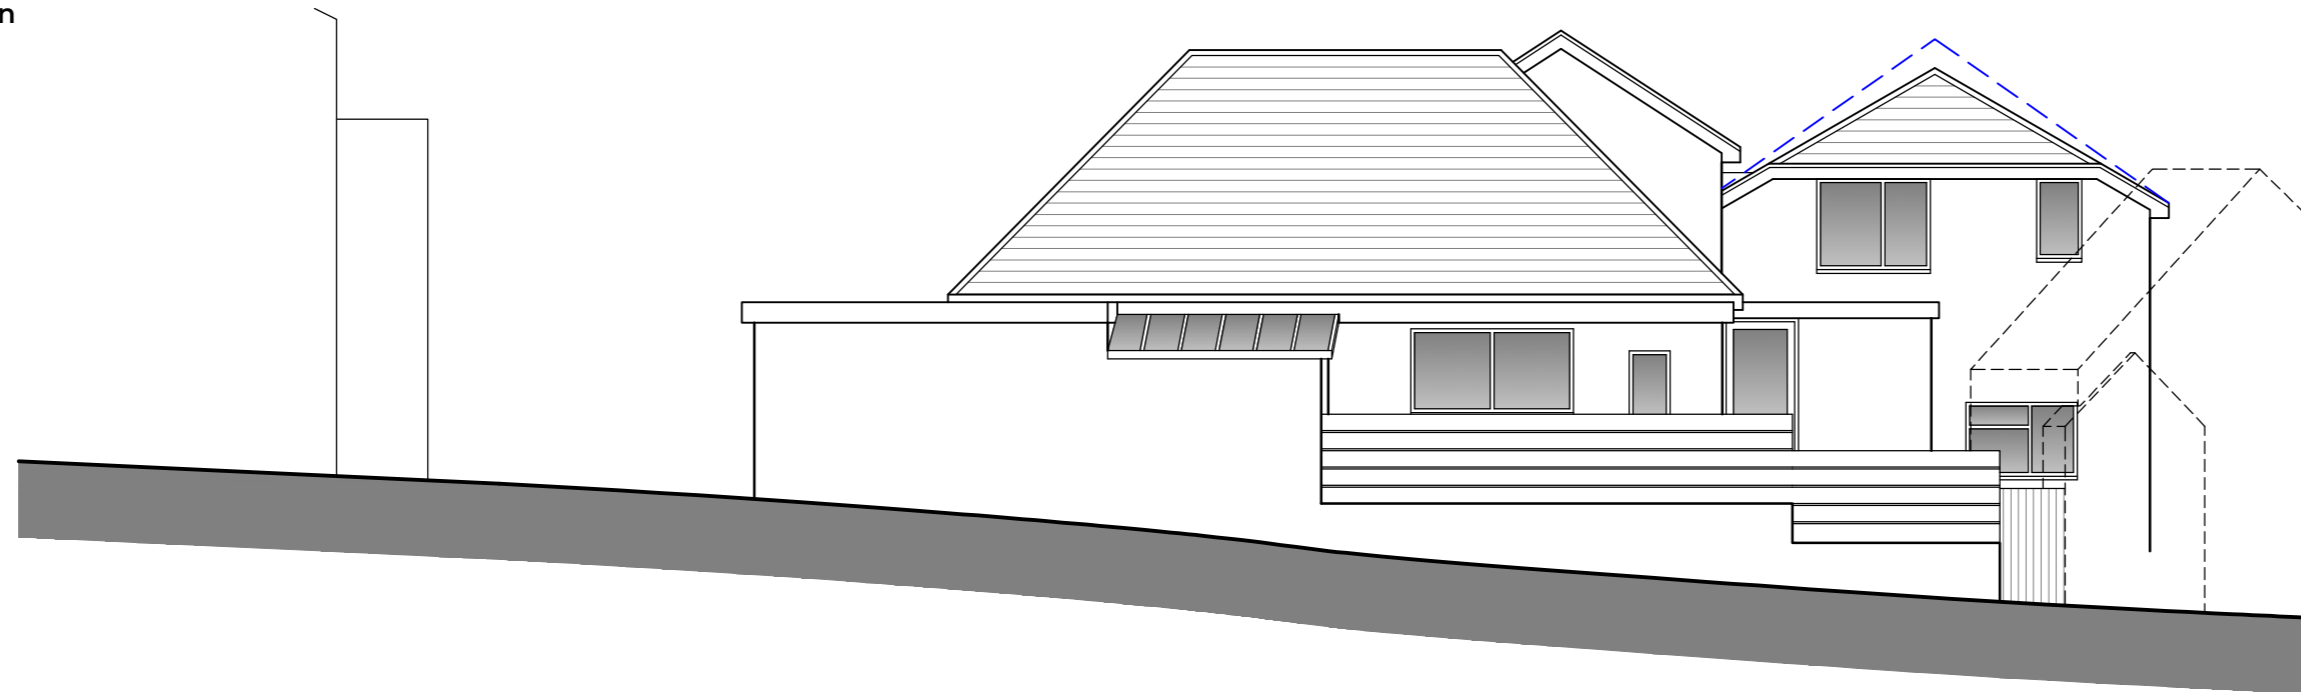

02 Proposed West Elevation
1:100



03 Proposed North Elevation
1:100



04 Proposed East Elevation
1:100

0cm 7cm
DO NOT SCALE FROM THIS DRAWING FOR CONSTRUCTION PURPOSES, IF IN DOUBT PLEASE ASK!
USE PRINT CHECK ABOVE IN CENTIMETRE INCREMENTS
ALL DIMENSIONS TO BE VERIFIED BY THE CONTRACTOR ON SITE
All figured dimensions are in millimetres unless otherwise stated.

Plans and Notes contained herein are for Planning and Building Regulations Approvals only. Plans and Notes are offered only as a guide to the Contractor, variations and alterations must be approved with Building Control.

The Builder/Developer will be ultimately responsible for ensuring that all construction is in accordance with the Approved Planning Permission and Building Regulations including any Conditions, relevant Trade and Professional Standards, Statutory requirements and product manufacturers' specifications, British Standards and Codes of Practice.

All details shown on this drawing are based upon typical site conditions related to the area. No responsibility can be accepted for abnormal conditions unless reported to Replan, so that design amendments may be considered.

Position of all existing boundaries, walls, utilities, drains etc. (particularly in relation to the building) to be checked on site before start of any construction or ordering of any materials.

N.B. The "owner" of the building to which this application relates carries the legal responsibility for any Building Regulation Faults

All drawings remain the copyright of Replan, and cannot be reproduced or altered without written approval from Replan.

GIVEN THE NATURE OF EXISTING BUILDINGS, ALL DIMENSIONS ARE TO BE DOUBLED CHECKED ON SITE PRIOR TO CONSTRUCTION / INSTALLATION / FABRICATION OF ANY BUILDING WORKS. DIMENSIONAL ACCURACY REMAINS THE RESPONSIBILITY OF THE CONTRACTOR.

Proposed External Materials

- | | | |
|---|--|---|
| Walls
Smooth render (painted white)
Cedral Weatherboarding (colour tbc) | Windows and Doors
UPVC items (white) | Fascias and Soffits
UPVC & timber items (white) |
| Roof
Natural Slate (grey)
Terracotta Ridge (red)
Bituminous flat roof | Rainwater Goods
UPVC Gutters and Downpipes (white) | |

Elevations Key
- denotes outline of previous scheme prior to neighbour consultation

RECEIVED
By Liv Rickman at 3:12 pm, Jun 26, 2023

A	Roof to proposal amended after neighbour consultation	15.05.23	DJN	DJN
REV	DESCRIPTION	DATE	INIT	CHKD
STATUS	PLANNING			

Client
Mr & Mrs Buffa

Project
Proposed Extension to The Wheelhouse, Little Porth, St Mary's, Isles of Scilly, TR21 0JG

Title
Proposed Elevations

Scale	Date	Drawn	Checked
As Shown @A2	Nov' 2022	DJN	DJN
Project No:	Drawing No.	Revision	
2211	PL06	A	



T: 01579 345110 M: 07967 345941
E: info@replan.space
W: www.replan.space
A: 27 Golitha Rise, Liskeard, Cornwall, PL14 3WN