

RECEIVED
 By A King at 12:09 pm, Aug 25, 2023




NORTH ELEVATION



WEST ELEVATION



SOUTH ELEVATION

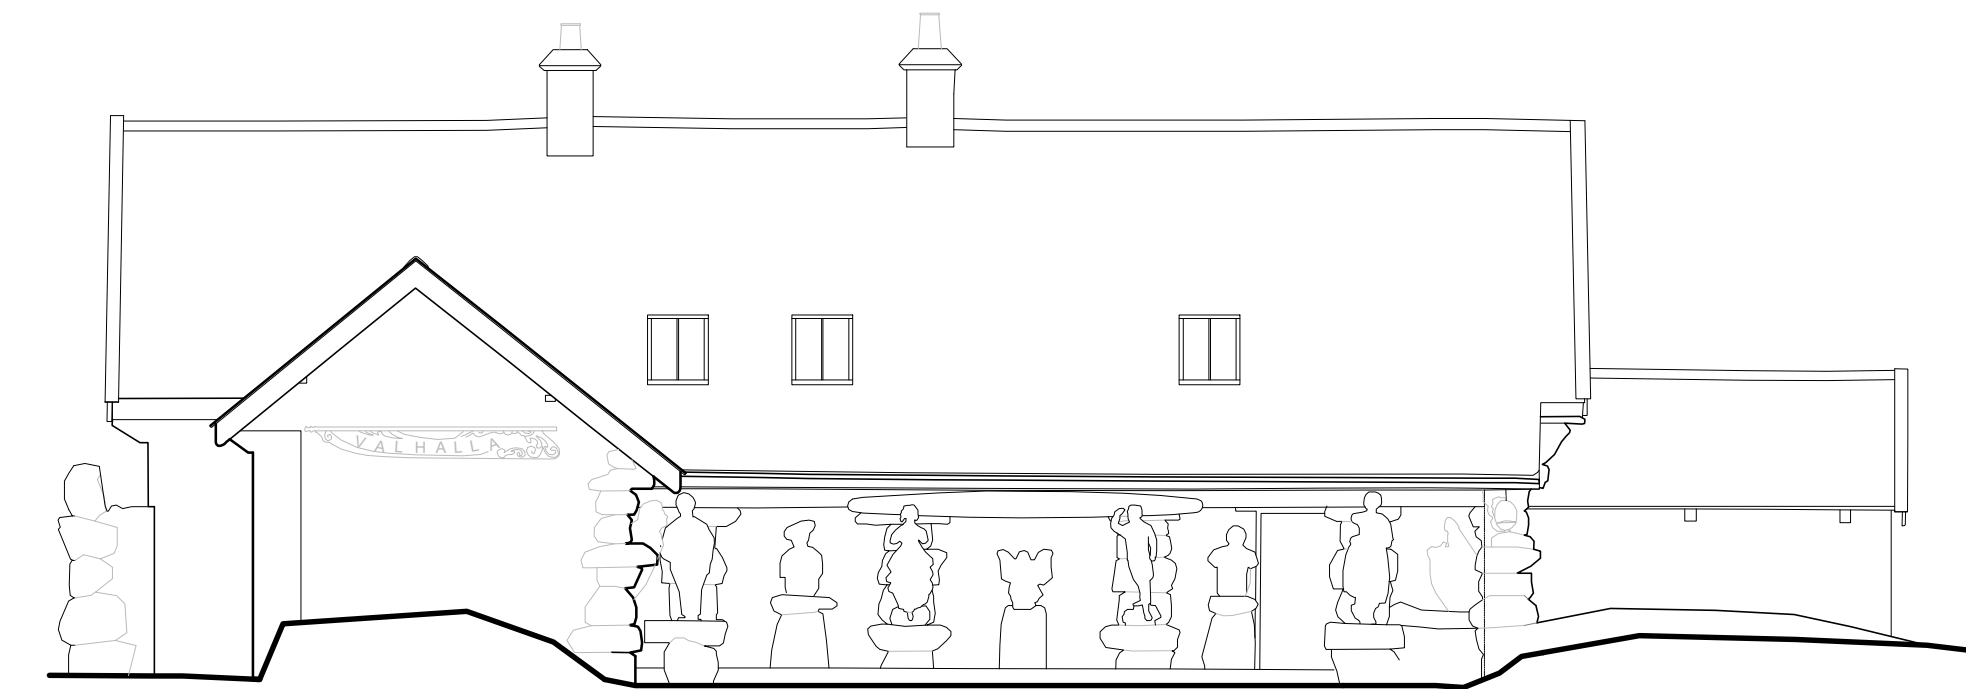

EAST ELEVATION

E	JW	NL	24.08.23	Planning Amendment Issue
Rev.	DR	CH	Date	Notes
PROJECT VALHALLA				
DRAWING PROPOSED ELEVATIONS				
DRAWING No. 4137 - 022 E.				
DRAWING SIZE 1:100 @ A1 DATE Dec 2021				
1:200 @ A3				