



**RECEIVED**



By Liv Rickman at 9:34 am, Nov 03, 2023

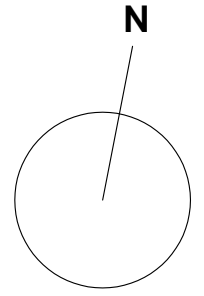

**ROOF PLAN**

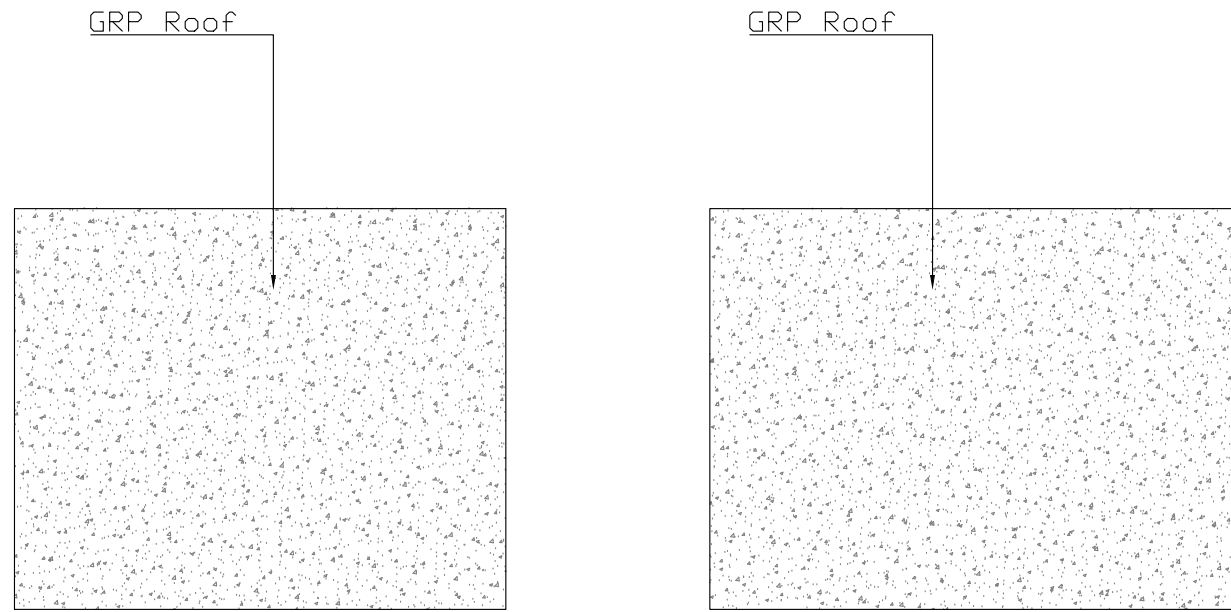

**FLOOR PLAN**

 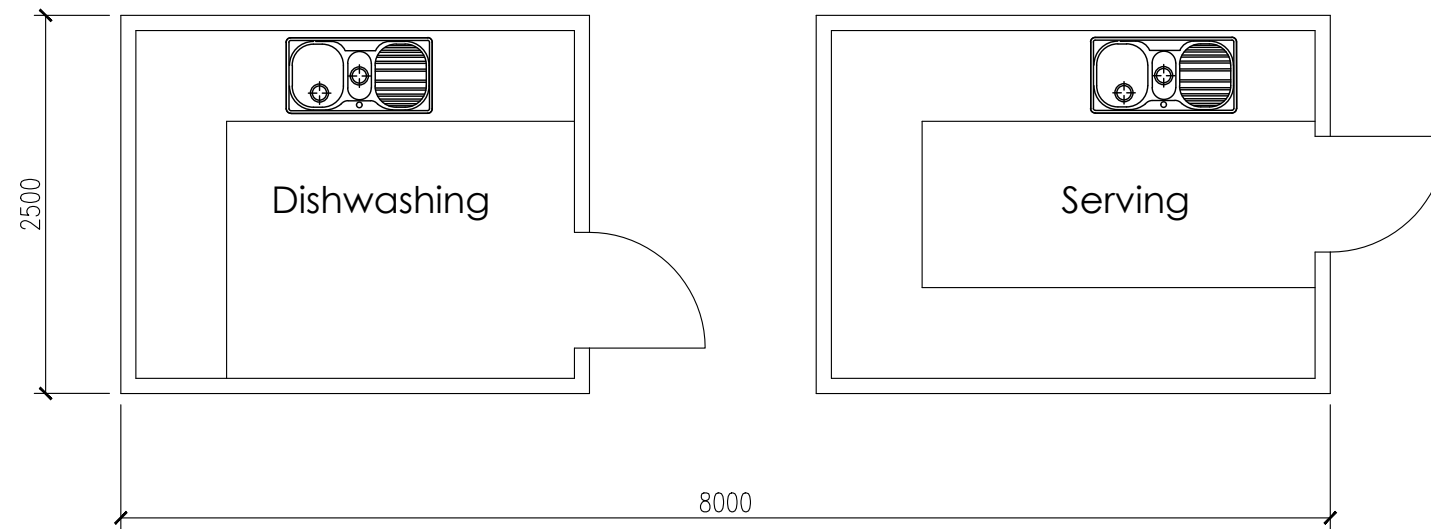

4 Telegraph Bungalows, Isles of Scilly TR21 0NP

For construction purposes, the contractor is to check dimensions on site.

Retention of converted and extended outbuildings to create detached bedroom accommodation in rear garden for the use of family members  
Stage: Planning Permission Application

Drg Title Existing Floor and Roof Plan  
Drg Ref 225 / E 01  
Date October 2023  
Scale 1:50 @ A3

MyPlace Design  
for you and how you live

Jeremy Downing: FCABE

mobile: 07866153540  
email: myplacedesign@outlook.com