

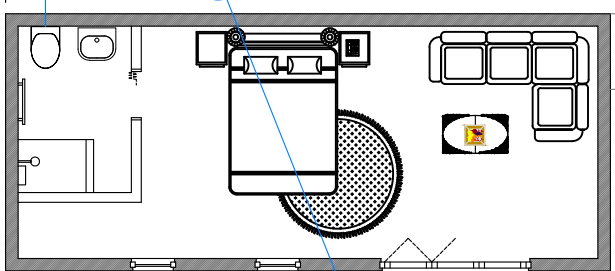
 


600  
1000


Fields

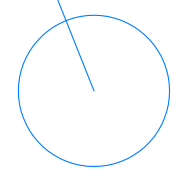

Existing Outbuilding

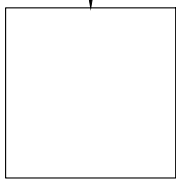


No. 4

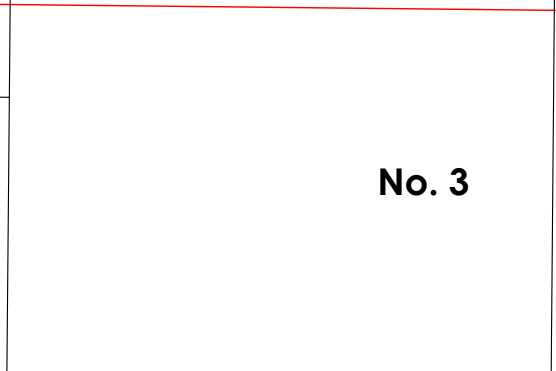

No. 3

**RECEIVED**  
By Liv Rickman at 9:29 am, Nov 03, 2023

 

4 Telegraph Bungalows, Isles of Scilly TR21 0NP

For construction purposes, the contractor is to check dimensions on site.

Retention of converted and extended outbuildings to create detached bedroom accommodation in rear garden for the use of family members

Stage: Planning Permission Application

Drg Title Proposed Site Plan  
Drg Ref 225 / L 04  
Date October 2023  
Scale 1:100 @ A3

MyPlace Design  
for you and how you live  
Jeremy Downing: FCABE  
mobile: 07866153540  
email: myplacedesign@outlook.com