

RECEIVED
By Liv Rickman at 2:48 pm, Dec 05, 2023


NOTES

1. This drawing is the copyright of Penmellyn Design and may not be reproduced without a licence.
2. The Contractor shall not scale off this drawing for construction purposes, only figured dimensions shall be used.
3. All dimensions and levels are to be checked on site by the Contractor before the commencement of any work and any discrepancies shall be reported.
4. No responsibility can be accepted for errors arising on site due to unauthorised variations from this drawing.
5. The Contractor is recommended to visit the site before tendering to ascertain all local conditions and restrictions likely to affect the works. No claims arising from failure to do so will be accepted.
6. Tenders must include for all the works described or being apparent on the drawings or can reasonably be inferred as being necessary for the proper execution of the works.
7. This drawing is for town planning and building regulations only and is not a complete working drawing.
8. Depth, size and design of foundations shown are preliminary only, actual foundations, depth, size and design may differ depending on site conditions.

Revisions




East Elevation

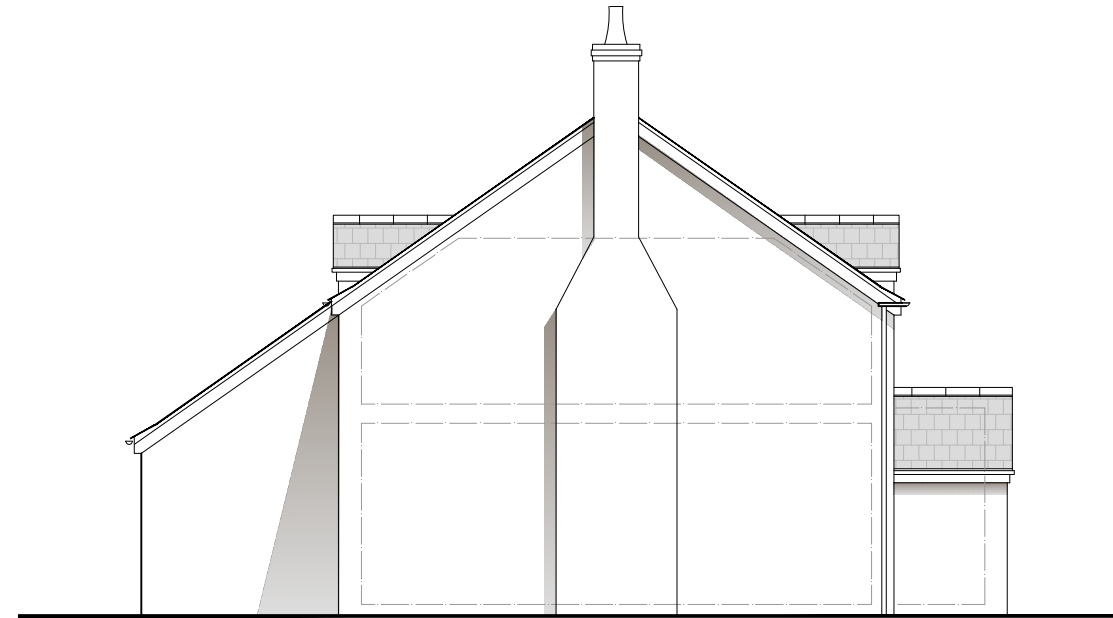

South Elevation



West Elevation

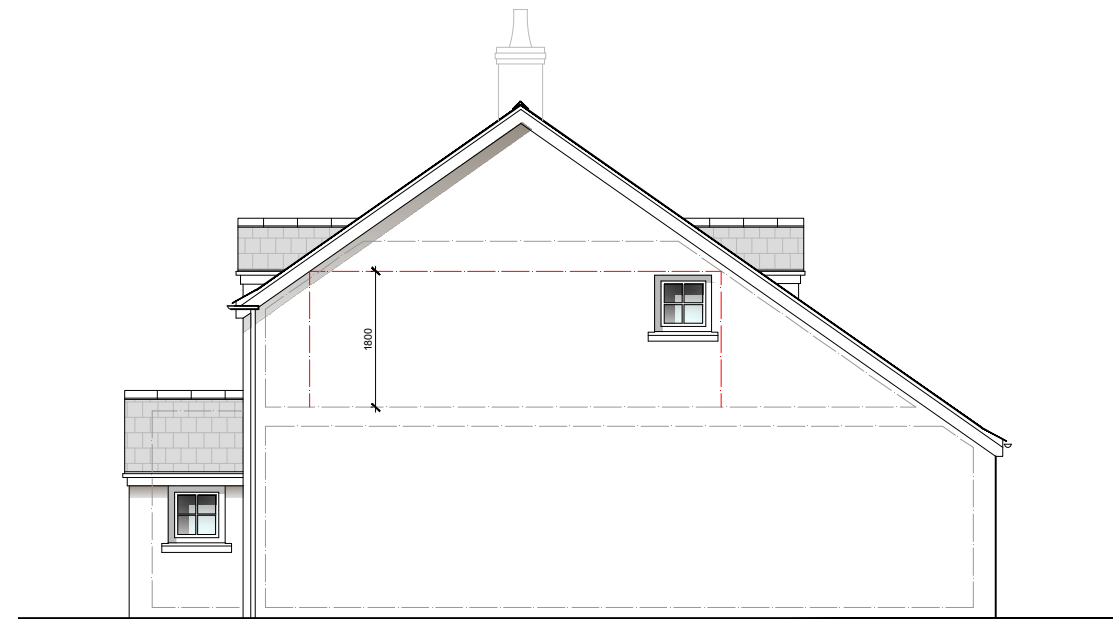

North Elevation

EXTERNAL MATERIAL SCHEDULE	
Roof:	Slate tiles with concrete ridge tiles
Walls:	Painted Render with stone dressings
Windows:	Painted timber
Doors:	Painted timber
Rainwater:	Painted aluminium



Client:

Peter & Penny Gilbert

Project:

Proposed Detached Dwelling on Land at Sea View, McFarlands Down, St Mary's, Isles of Scilly, Cornwall

Drawing Title:

Elevations as Proposed - Plot A
Amended Scheme

Date:

01/11/2023

Drawn:

Scale:

1 : 100 @ A3

Project No.


23/0520

Drawing No.

004

Rev.

A

 

SCALE 1:100 on A3 sheet