




PROPOSED VIEW FROM THE GARDEN TERRACE



PROPOSED VIEW FROM THE HARBOUR

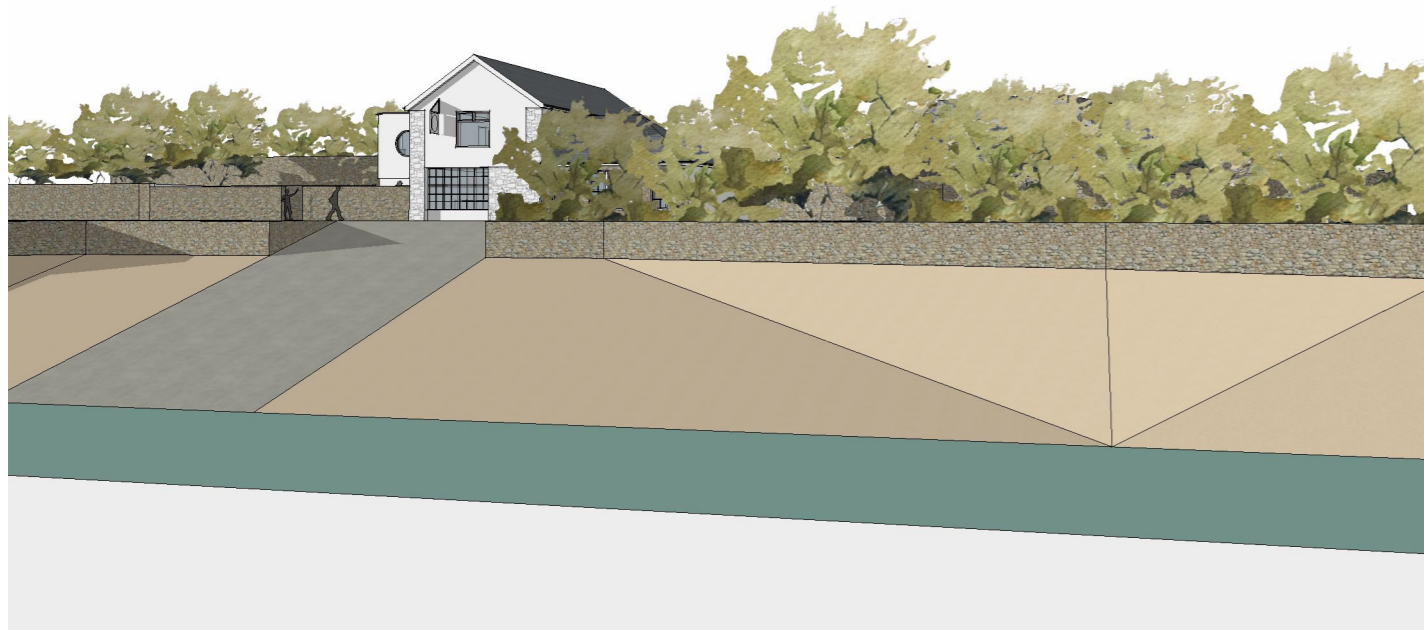

PROPOSED VIEW FROM THE SLIPWAY

HUGO
DAVIES
ARCHITECT

PROJECT:
THE TURK'S HEAD, ST AGNUS, ISLES
OF SCILLY, TR22 0PL
DRAWING TITLE:
PROPOSED 3D VIEWS

DRAWING SCALE:
1:100 @ A3
DATE:
January 2023
DRAWING NUMBER:
3.V.01

PROJECT STAGE:
PLANNING
CONTACT:
w: www.hugodaviesarchitect.co.uk
e: hugo@hugodaviesarchitect.co.uk
t: 01803 813977 / 07850423146

REVISION:
B

REVISION NOTES:
A - 17.07.23 - Draft planning issue.
B - 11/01/24 - Extension design and ground floor plan amended.

NOTES:

- All drawings are copyright of architect.
- Do not scale drawings (except planning).
- All dimensions to be checked on site prior to any fabrication / construction. Report discrepancies immediately.
- This drawing is not for construction.

RECEIVED
By Liv Rickman at 2:47 pm, May 23, 2024