


**RECEIVED**  
 By Liv Rickman at 2:46 pm, May 23, 2024

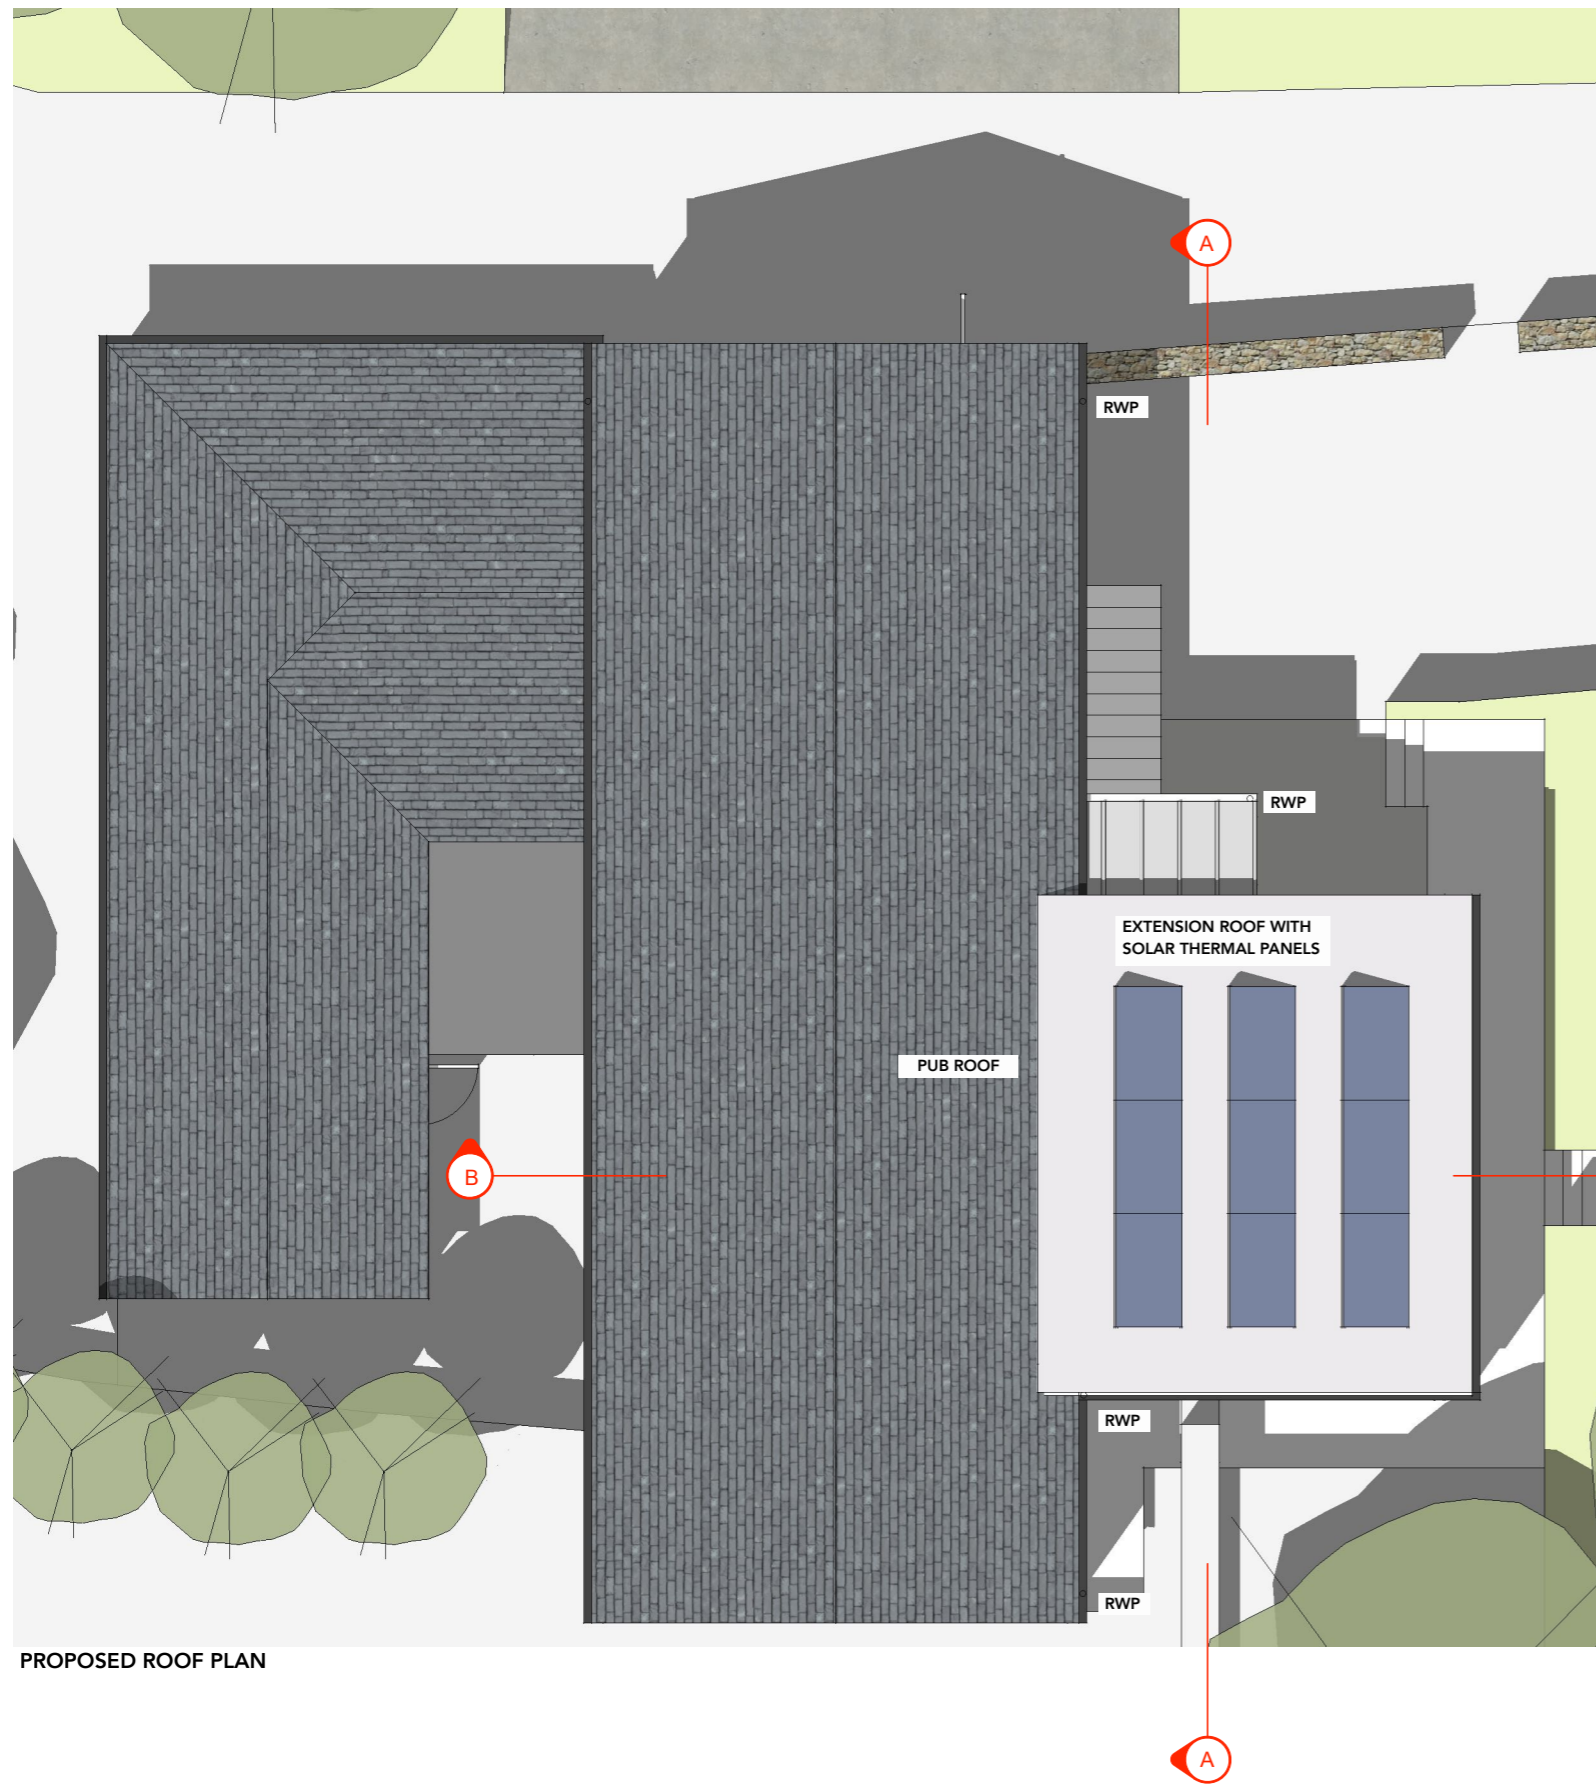

PROPOSED ROOF PLAN

<b>HUGO DAVIES ARCHITECT</b>	<b>PROJECT:</b> THE TURK'S HEAD, ST AGNUS, ISLES OF SCILLY, TR22 0PL	<b>DRAWING SCALE:</b> 1:100 @ A3	<b>PROJECT STAGE:</b> PLANNING	<b>REVISION:</b> /	<b>REVISION NOTES:</b> /	<b>NOTES:</b> <ul style="list-style-type: none"> <li>All drawings are copyright of architect.</li> <li>Do not scale drawings (except planning).</li> <li>All dimensions to be checked on site prior to any fabrication / construction. Report discrepancies immediately.</li> <li>This drawing is not for construction.</li> </ul>
	<b>DRAWING TITLE:</b> PROPOSED ROOF PLAN	<b>DATE:</b> January 2023	<b>CONTACT:</b> w: www.hugodaviesarchitect.co.uk e: hugo@hugodaviesarchitect.co.uk t: 01803 813977 / 07850423146			
		<b>DRAWING NUMBER:</b> 3.P.04				

