

RECEIVED


By Liv Rickman at 9:06 am, Feb 06, 2024

SUNNY CREEK GARRISON LANE


SE MARYS

EXISTING PLAN & ELEVATIONS

MR & MRS W. ELLIS

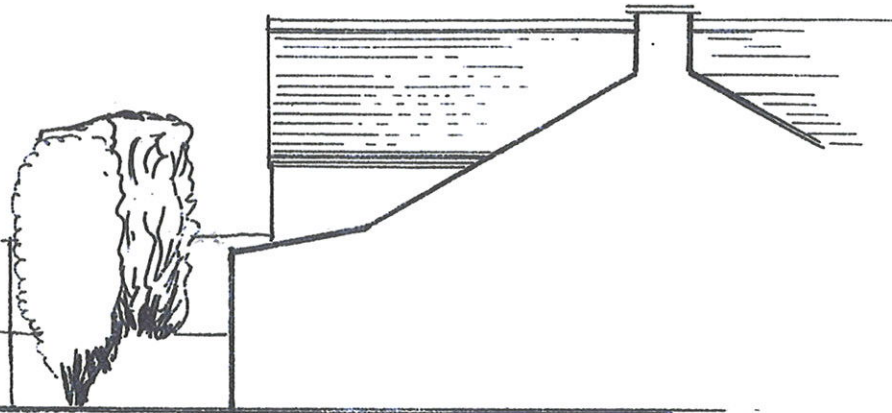

NORTH ELEVATION

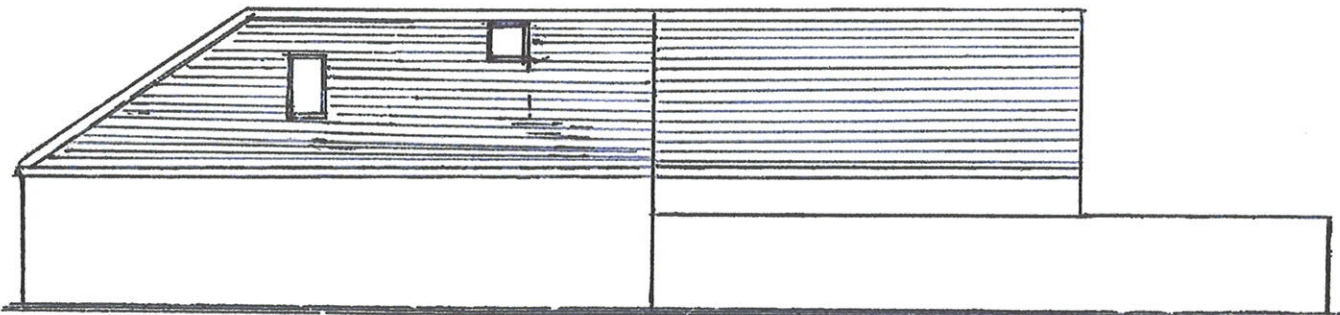


SOUTH ELEVATION

DATE - NOVEMBER 2023.


NAME: PETER LAMPSHIRE.

SCALE - 1:100

DRAWING No : PE : 2.

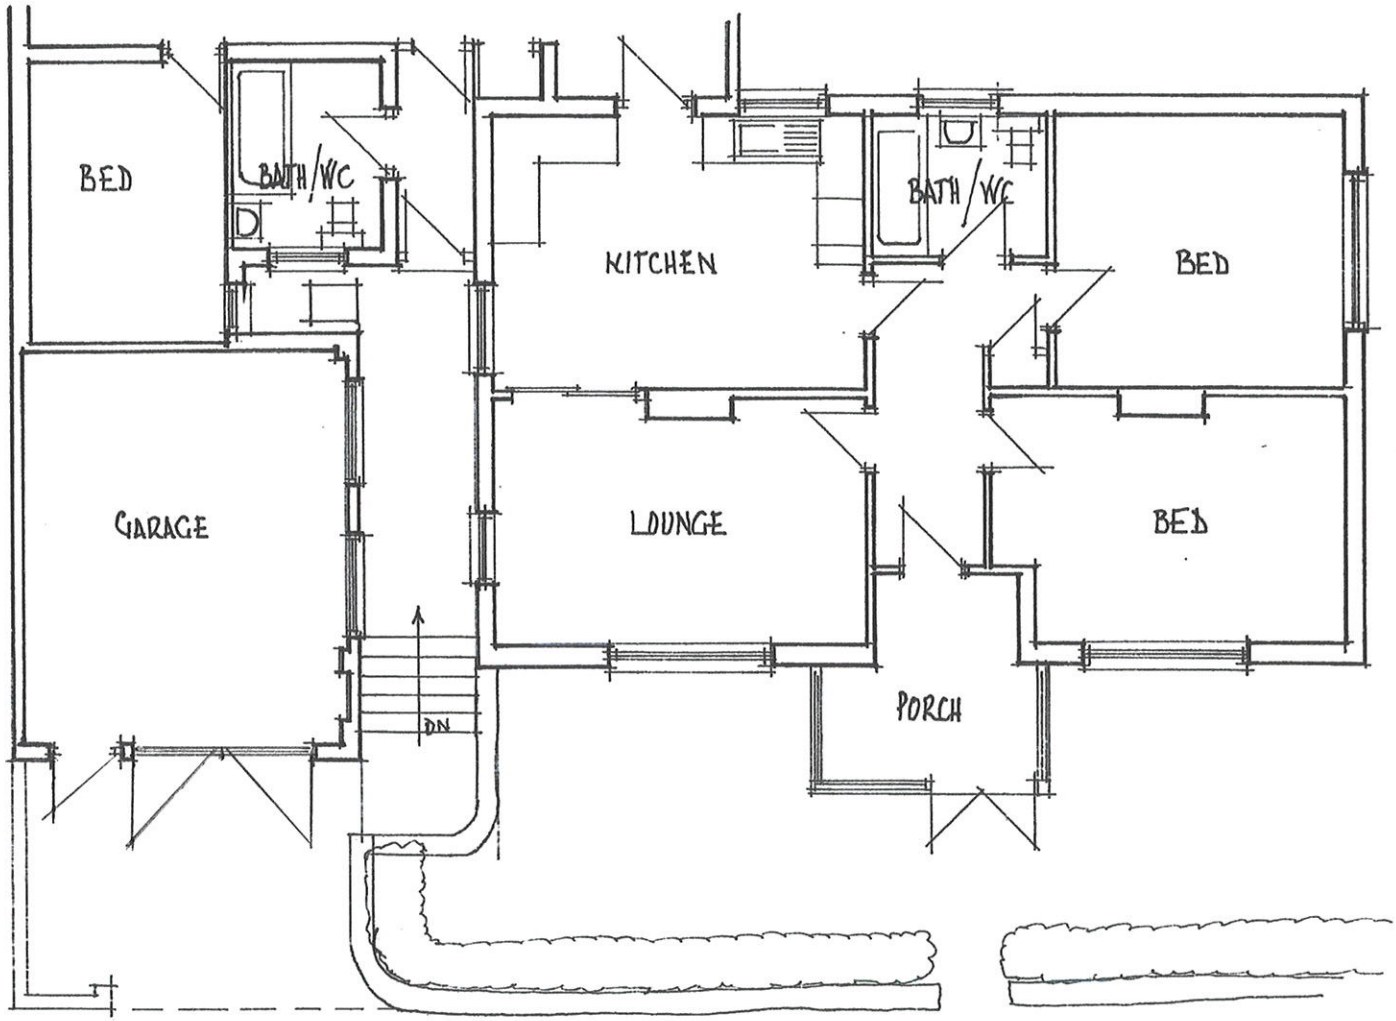

LAYOUT PLAN

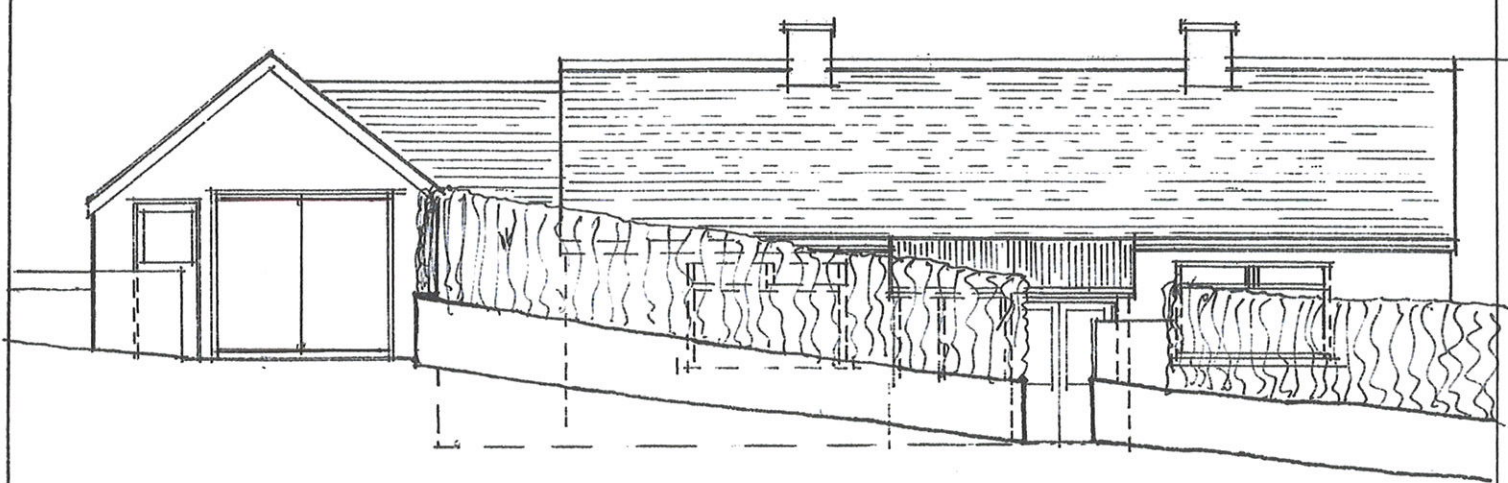

FRONT ELEVATION

DATE : NOVEMBER 2023.
SCALE : 1 : 100.
NAME : PETER LAMP SHIRE
DRAWING No : PE : 1