



RECEIVED

By Liv Rickman at 9:07 am, Feb 06, 2024

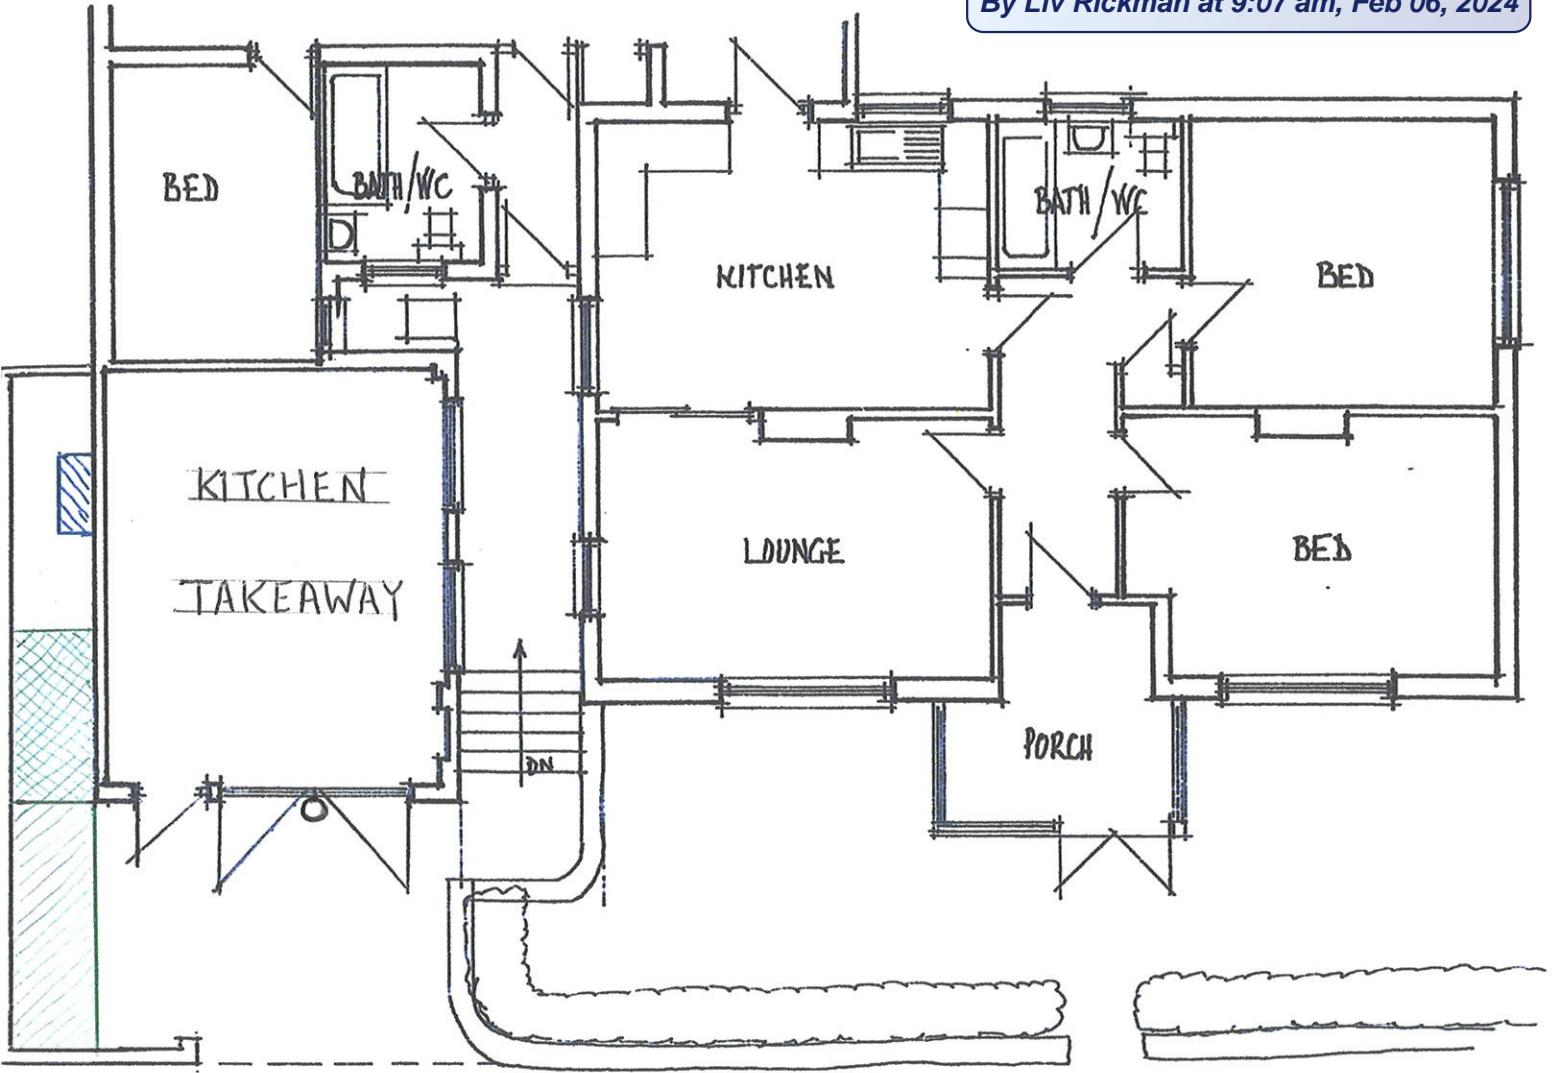


NEW LAYOUT PLAN

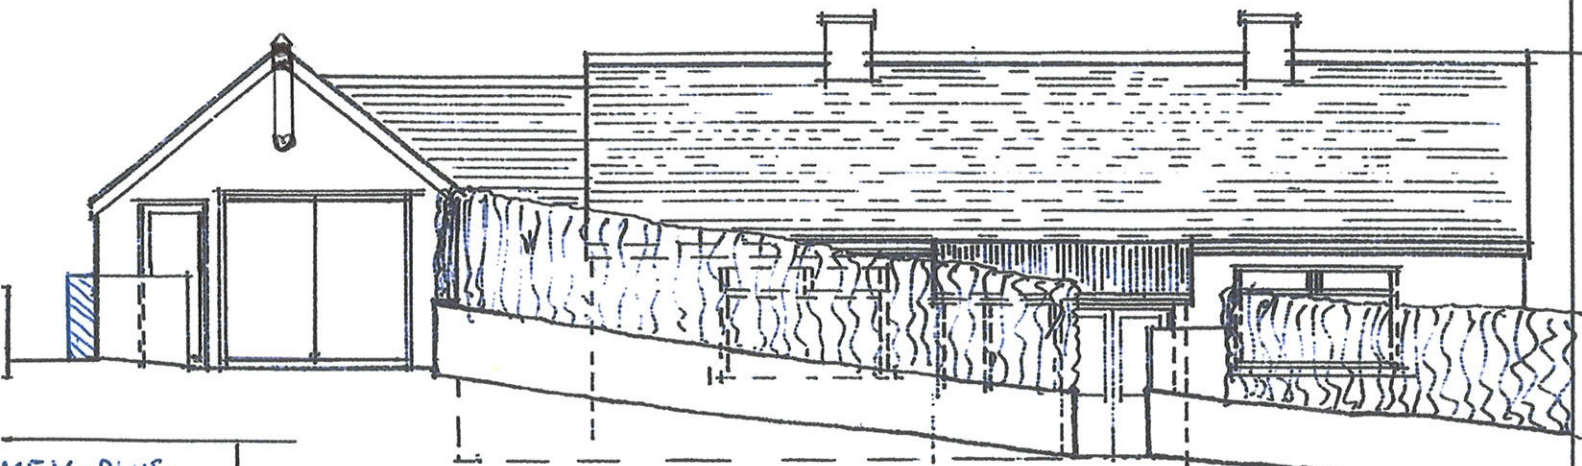


KEY: BLUE:
GAS BOTTLE STORAGE
CAGE.
KEY: GREEN: WASTE
STORAGE.
SECURE
STORAGE.
WHEELIE BIN
AREA

NEW FRONT ELEVATION

DATE: NOVEMBER 2023.
SCALE: 1:100.
NAME: PETER LAMPSHIRE
DRAWING No: PE: 3

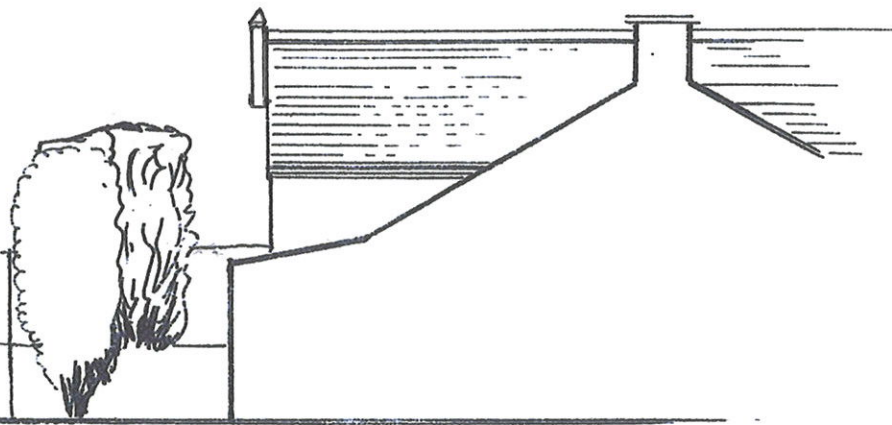

NEW NORTH ELEVATION

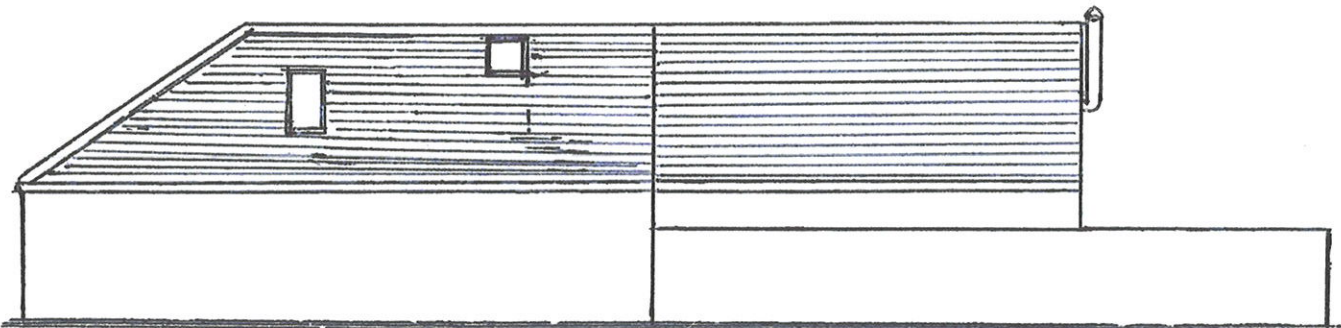

NEW SOUTH ELEVATION

DATE - NOVEMBER 2023.

NAME: PETER LAMPSHIRE.

SCALE - 1:100

DRAWING NO : PE : 4A