



RECEIVED
By A King at 8:26 am, Feb 09, 2024

 

Rev.	JW	NL	06.02.24	First Issue
	DK	CH		Notes
PROJECT TELEGRAPH HOUSING, ST MARY'S				
DRAWING EXISTING SITE PLAN				
DRAWING No. 4340 - 03				
SCALE: 1:500 @ A1 DATE: Jan 24				

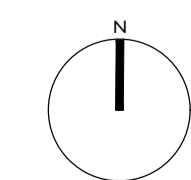

**llewellyn
harker
lowe**