


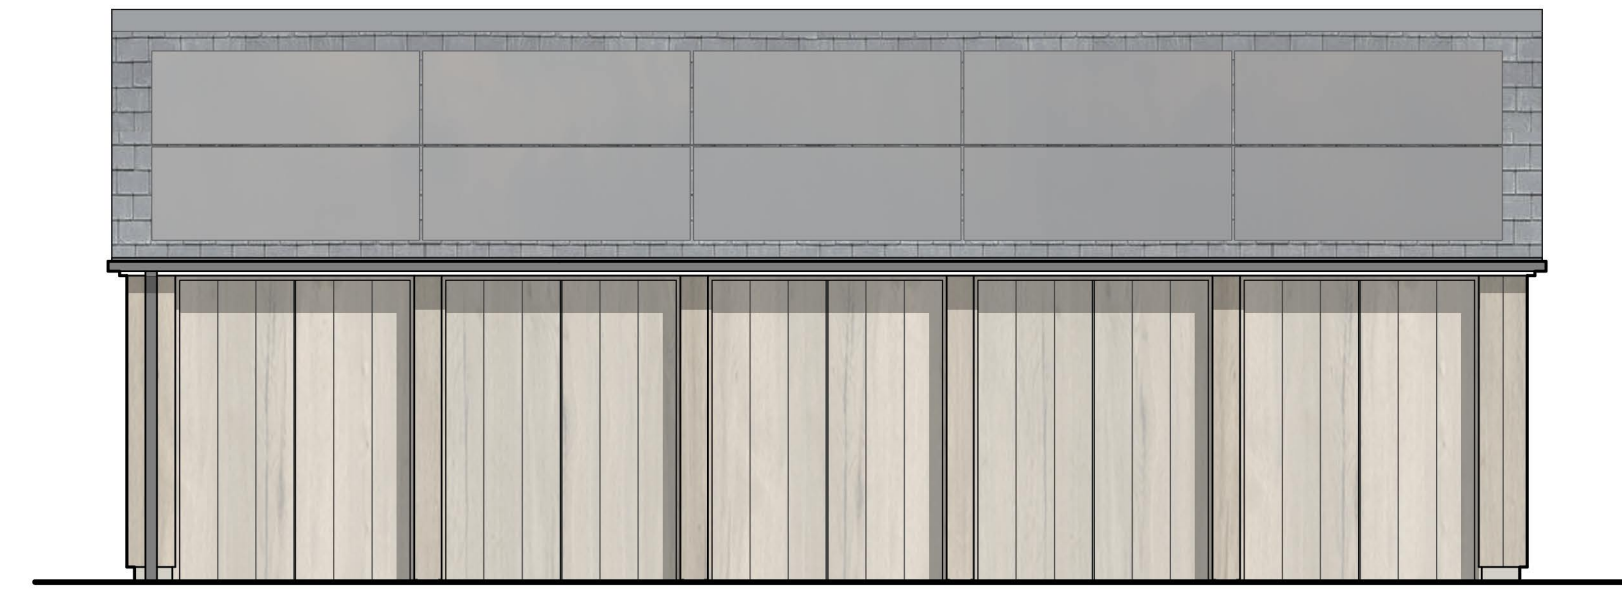


NORTH ELEVATION




WEST ELEVATION



SOUTH ELEVATION

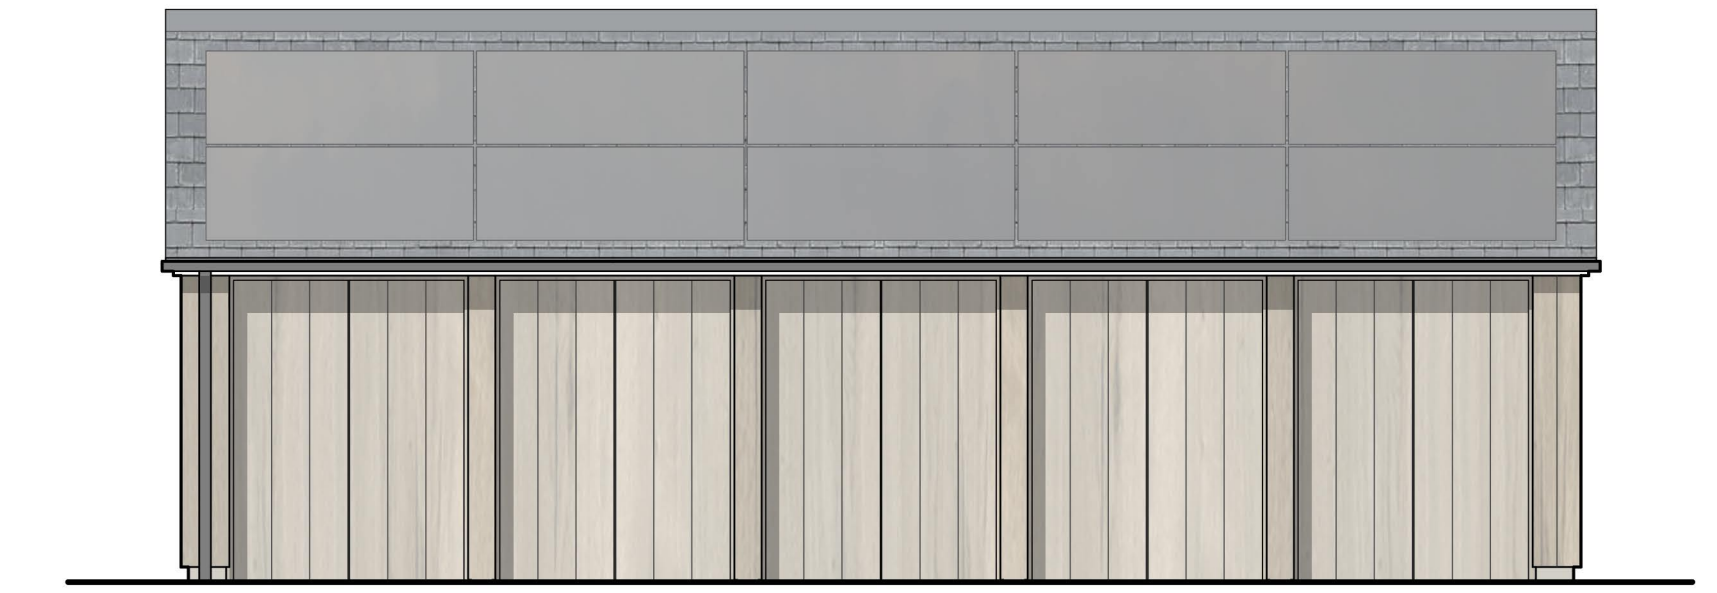


EAST ELEVATION

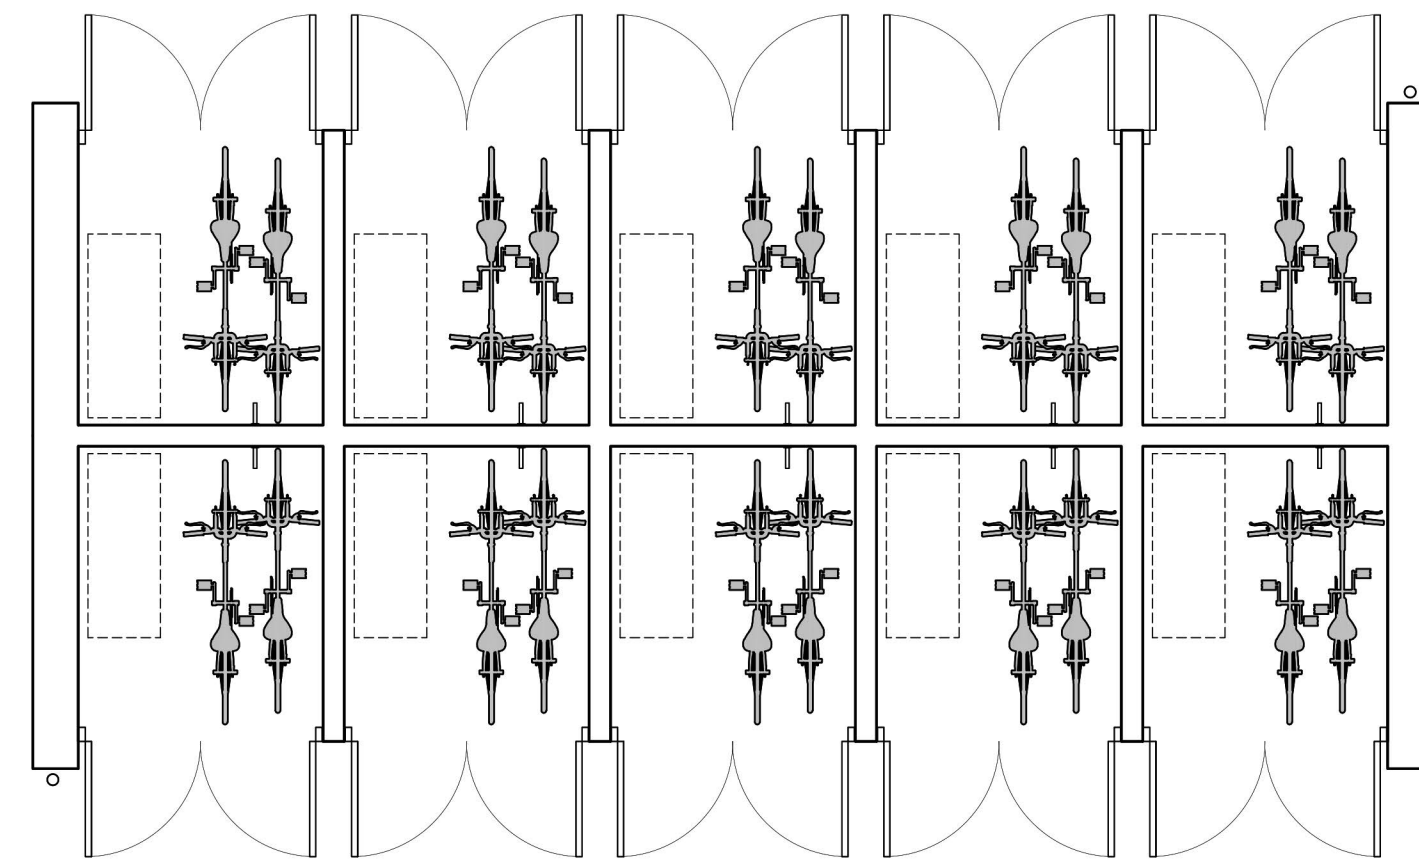

PROPOSED PLAN - BIN AND CYCLE STORE


RECEIVED
By Liv Rickman at 4:28 pm, Feb 08, 2024

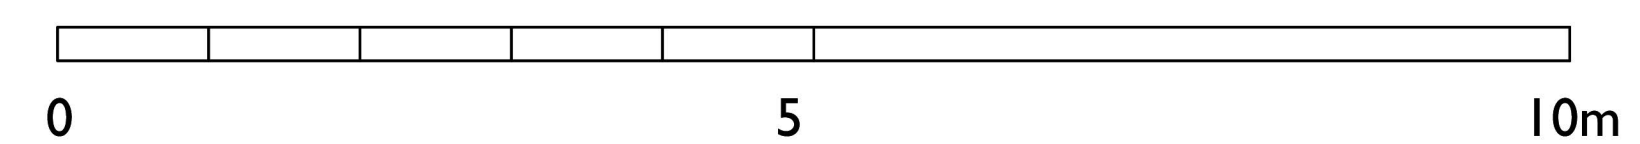

B	JW	NL	05.02.24	Planning
A	JW	NL	30.01.24	Draft Planning
-	JW	NL	22.01.24	First Issue
Rev.	DR.	CH.	Date	Notes

PROJECT TELEGRAPH HOUSING,
ST MARY'S
DRAWING PROPOSED BIN & CYCLE
STORE
DRAWING No. 4340 - 24 B.

SCALE 1:50 @ A1
1:100 @ A3 DATE Jan' 24

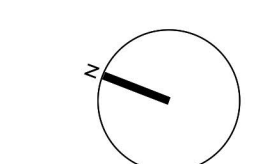

**llewellyn
harker
lowe**

