

PROPOSED PLAN - TERRACE A



NORTH ELEVATION




SOUTH ELEVATION



WEST ELEVATION



EAST ELEVATION

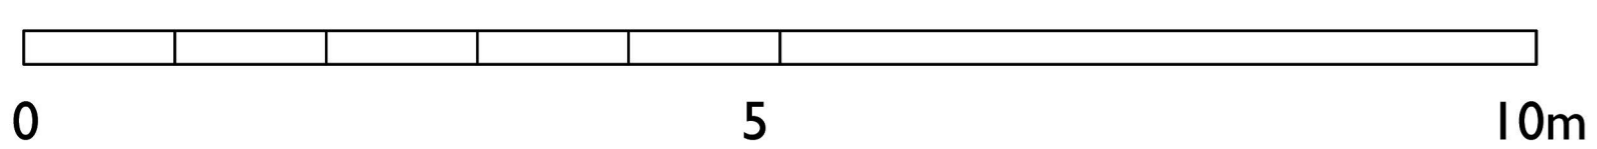


B	JW	NL	05.02.24	Planning
A	JW	NL	01.02.24	Draft Planning
-	JW	NL	22.01.24	First Issue
Rev.	DR	CHK	Date	Notes

PROJECT TELEGRAPH HOUSING,
ST MARY'S

DRAWING PROPOSED TERRACE A

DRAWING No: 4340 - 20 B.

SCALE 1:50 @ A1 DATE: Jan' 24
1:100 @ A3

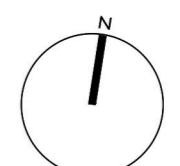

**llewellyn
harker
lowe**

RECEIVED
By Liv Rickman at 4:50 pm, Feb 08, 2024