



PROPOSED PLAN - TERRACE B




NORTH ELEVATION

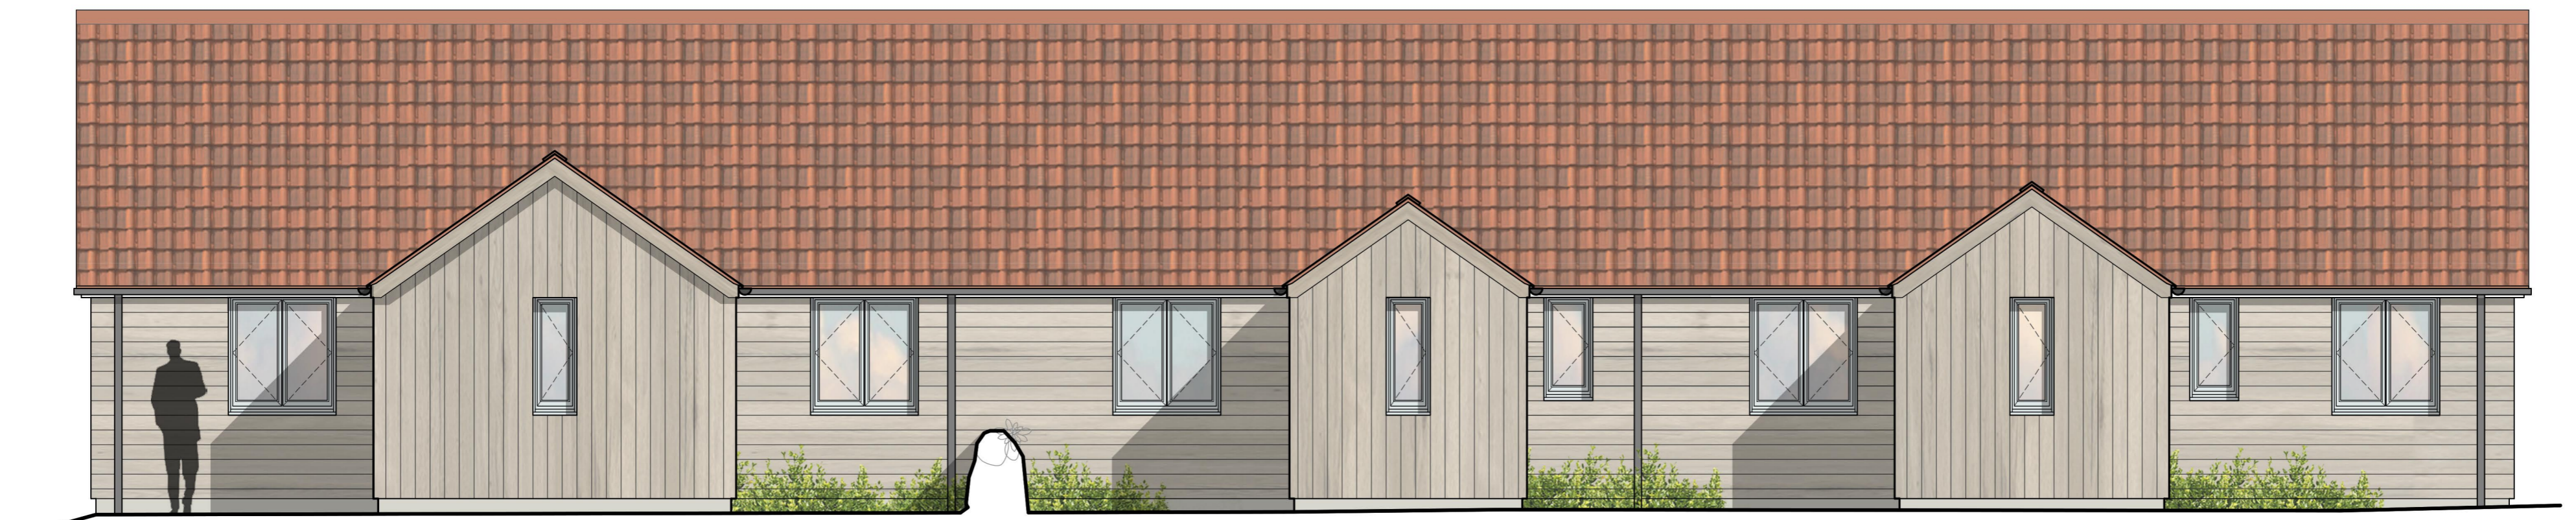


SOUTH ELEVATION

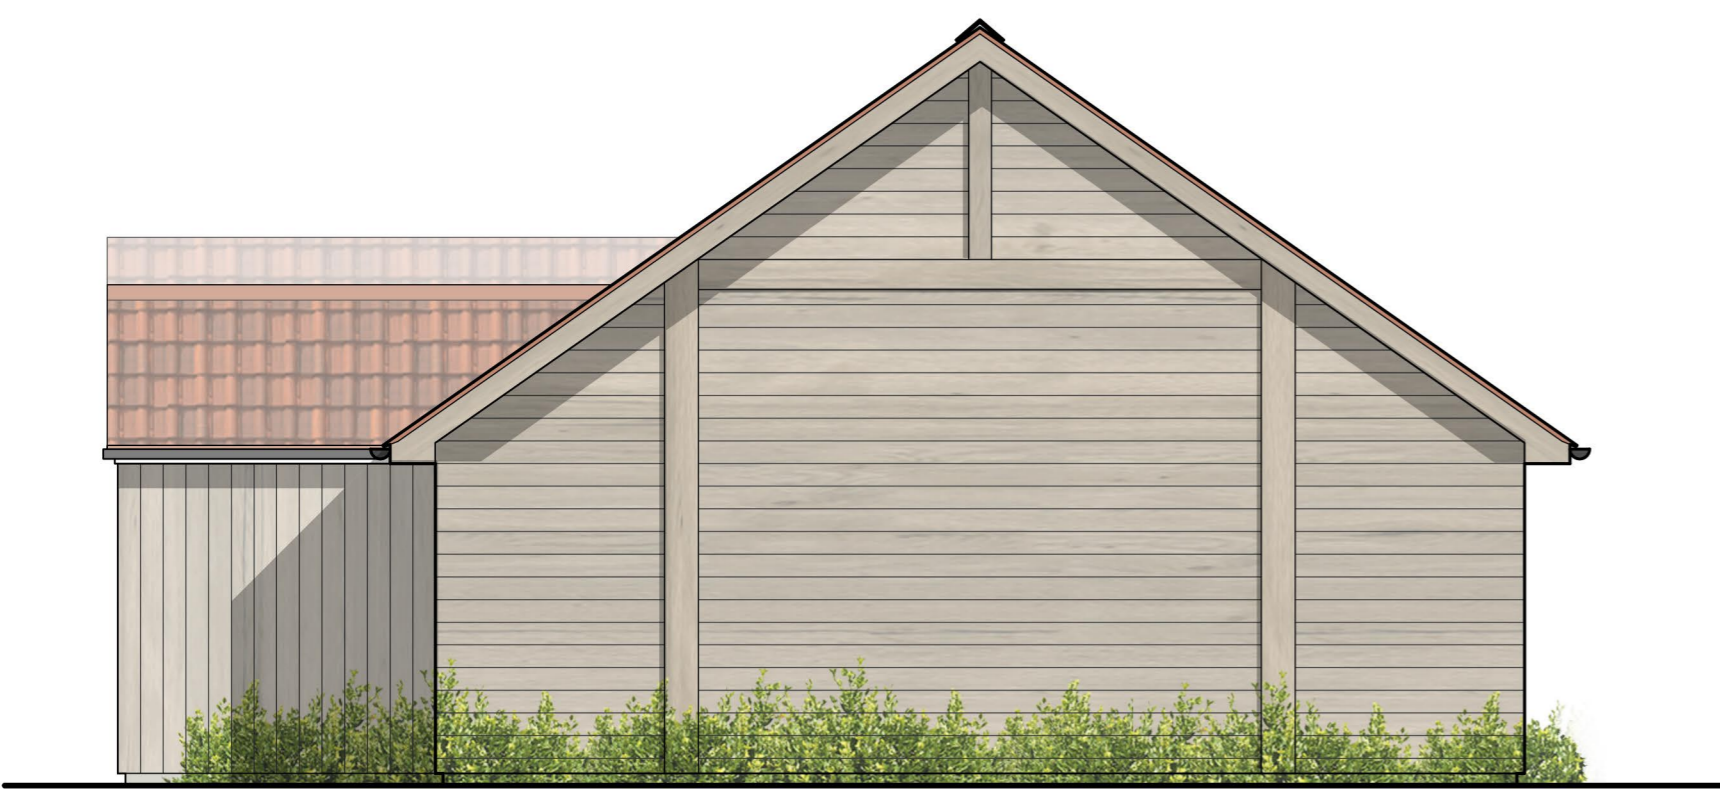

WEST ELEVATION

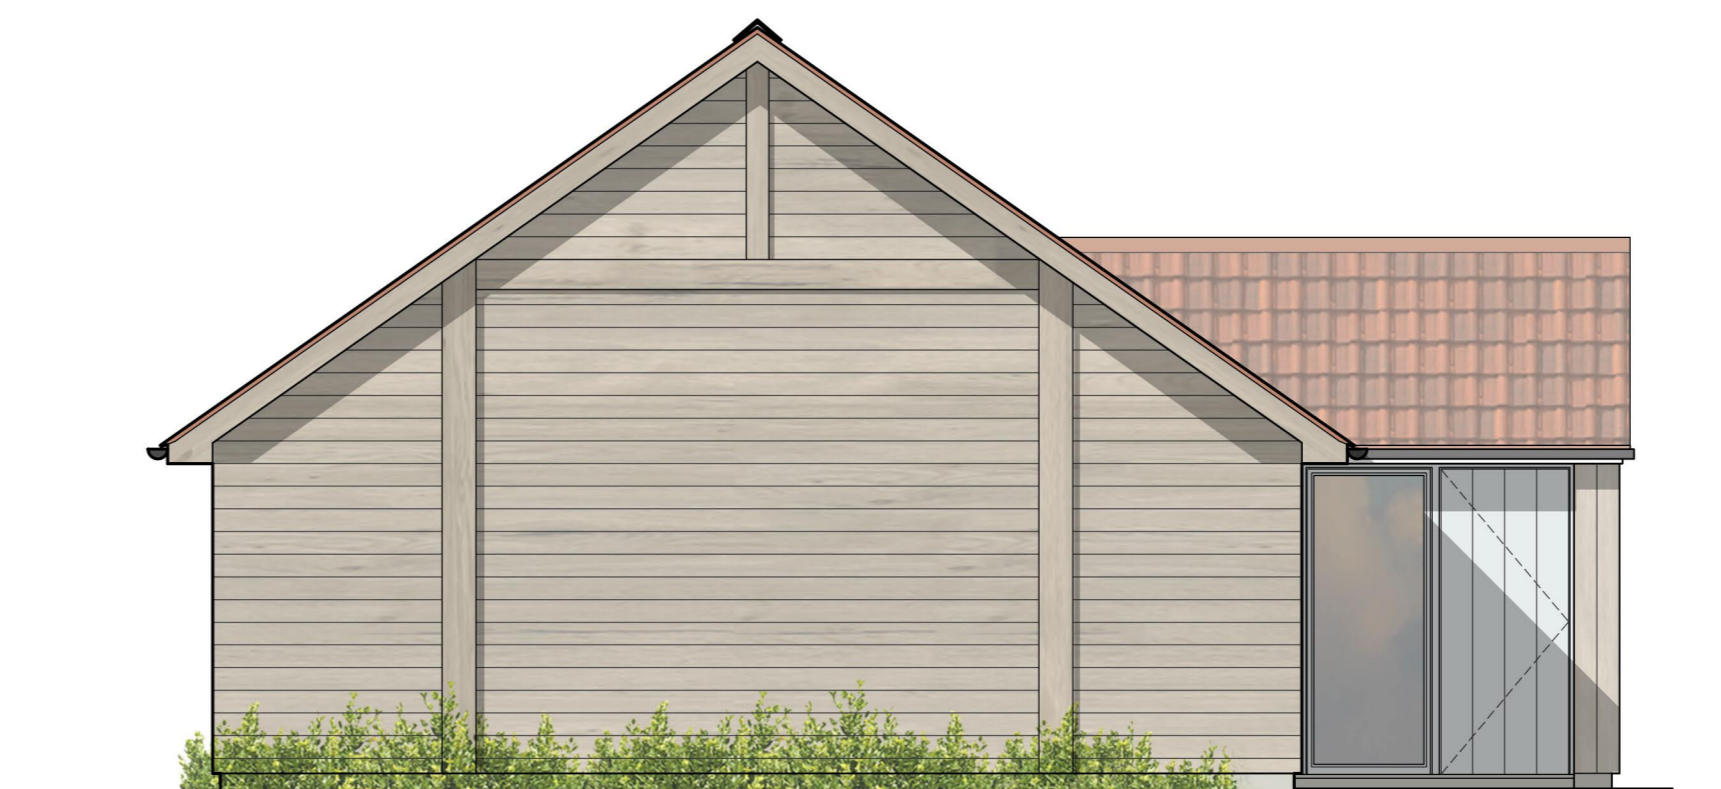

EAST ELEVATION

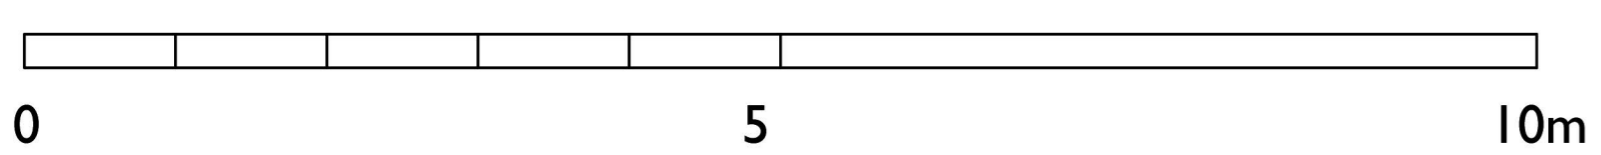


RECEIVED
By Liv Rickman at 4:34 pm, Feb 08, 2024

B	JW	NL	05.02.24	Planning
A	JW	NL	01.02.24	Draft Planning
-	JW	NL	23.01.24	First Issue
Rev.	DR.	CH.	Date	Notes

PROJECT TELEGRAPH HOUSING,
ST MARY'S
DRAWING PROPOSED TERRACE B

DRAWING No. 4340 - 21 B.

SCALE 1:50 @ A1 DATE: Jan' 24
1:100 @ A3

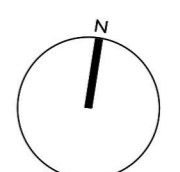

**llewellyn
harker
lowe**