



SOUTH ELEVATION




EAST ELEVATION



NORTH ELEVATION




WEST ELEVATION

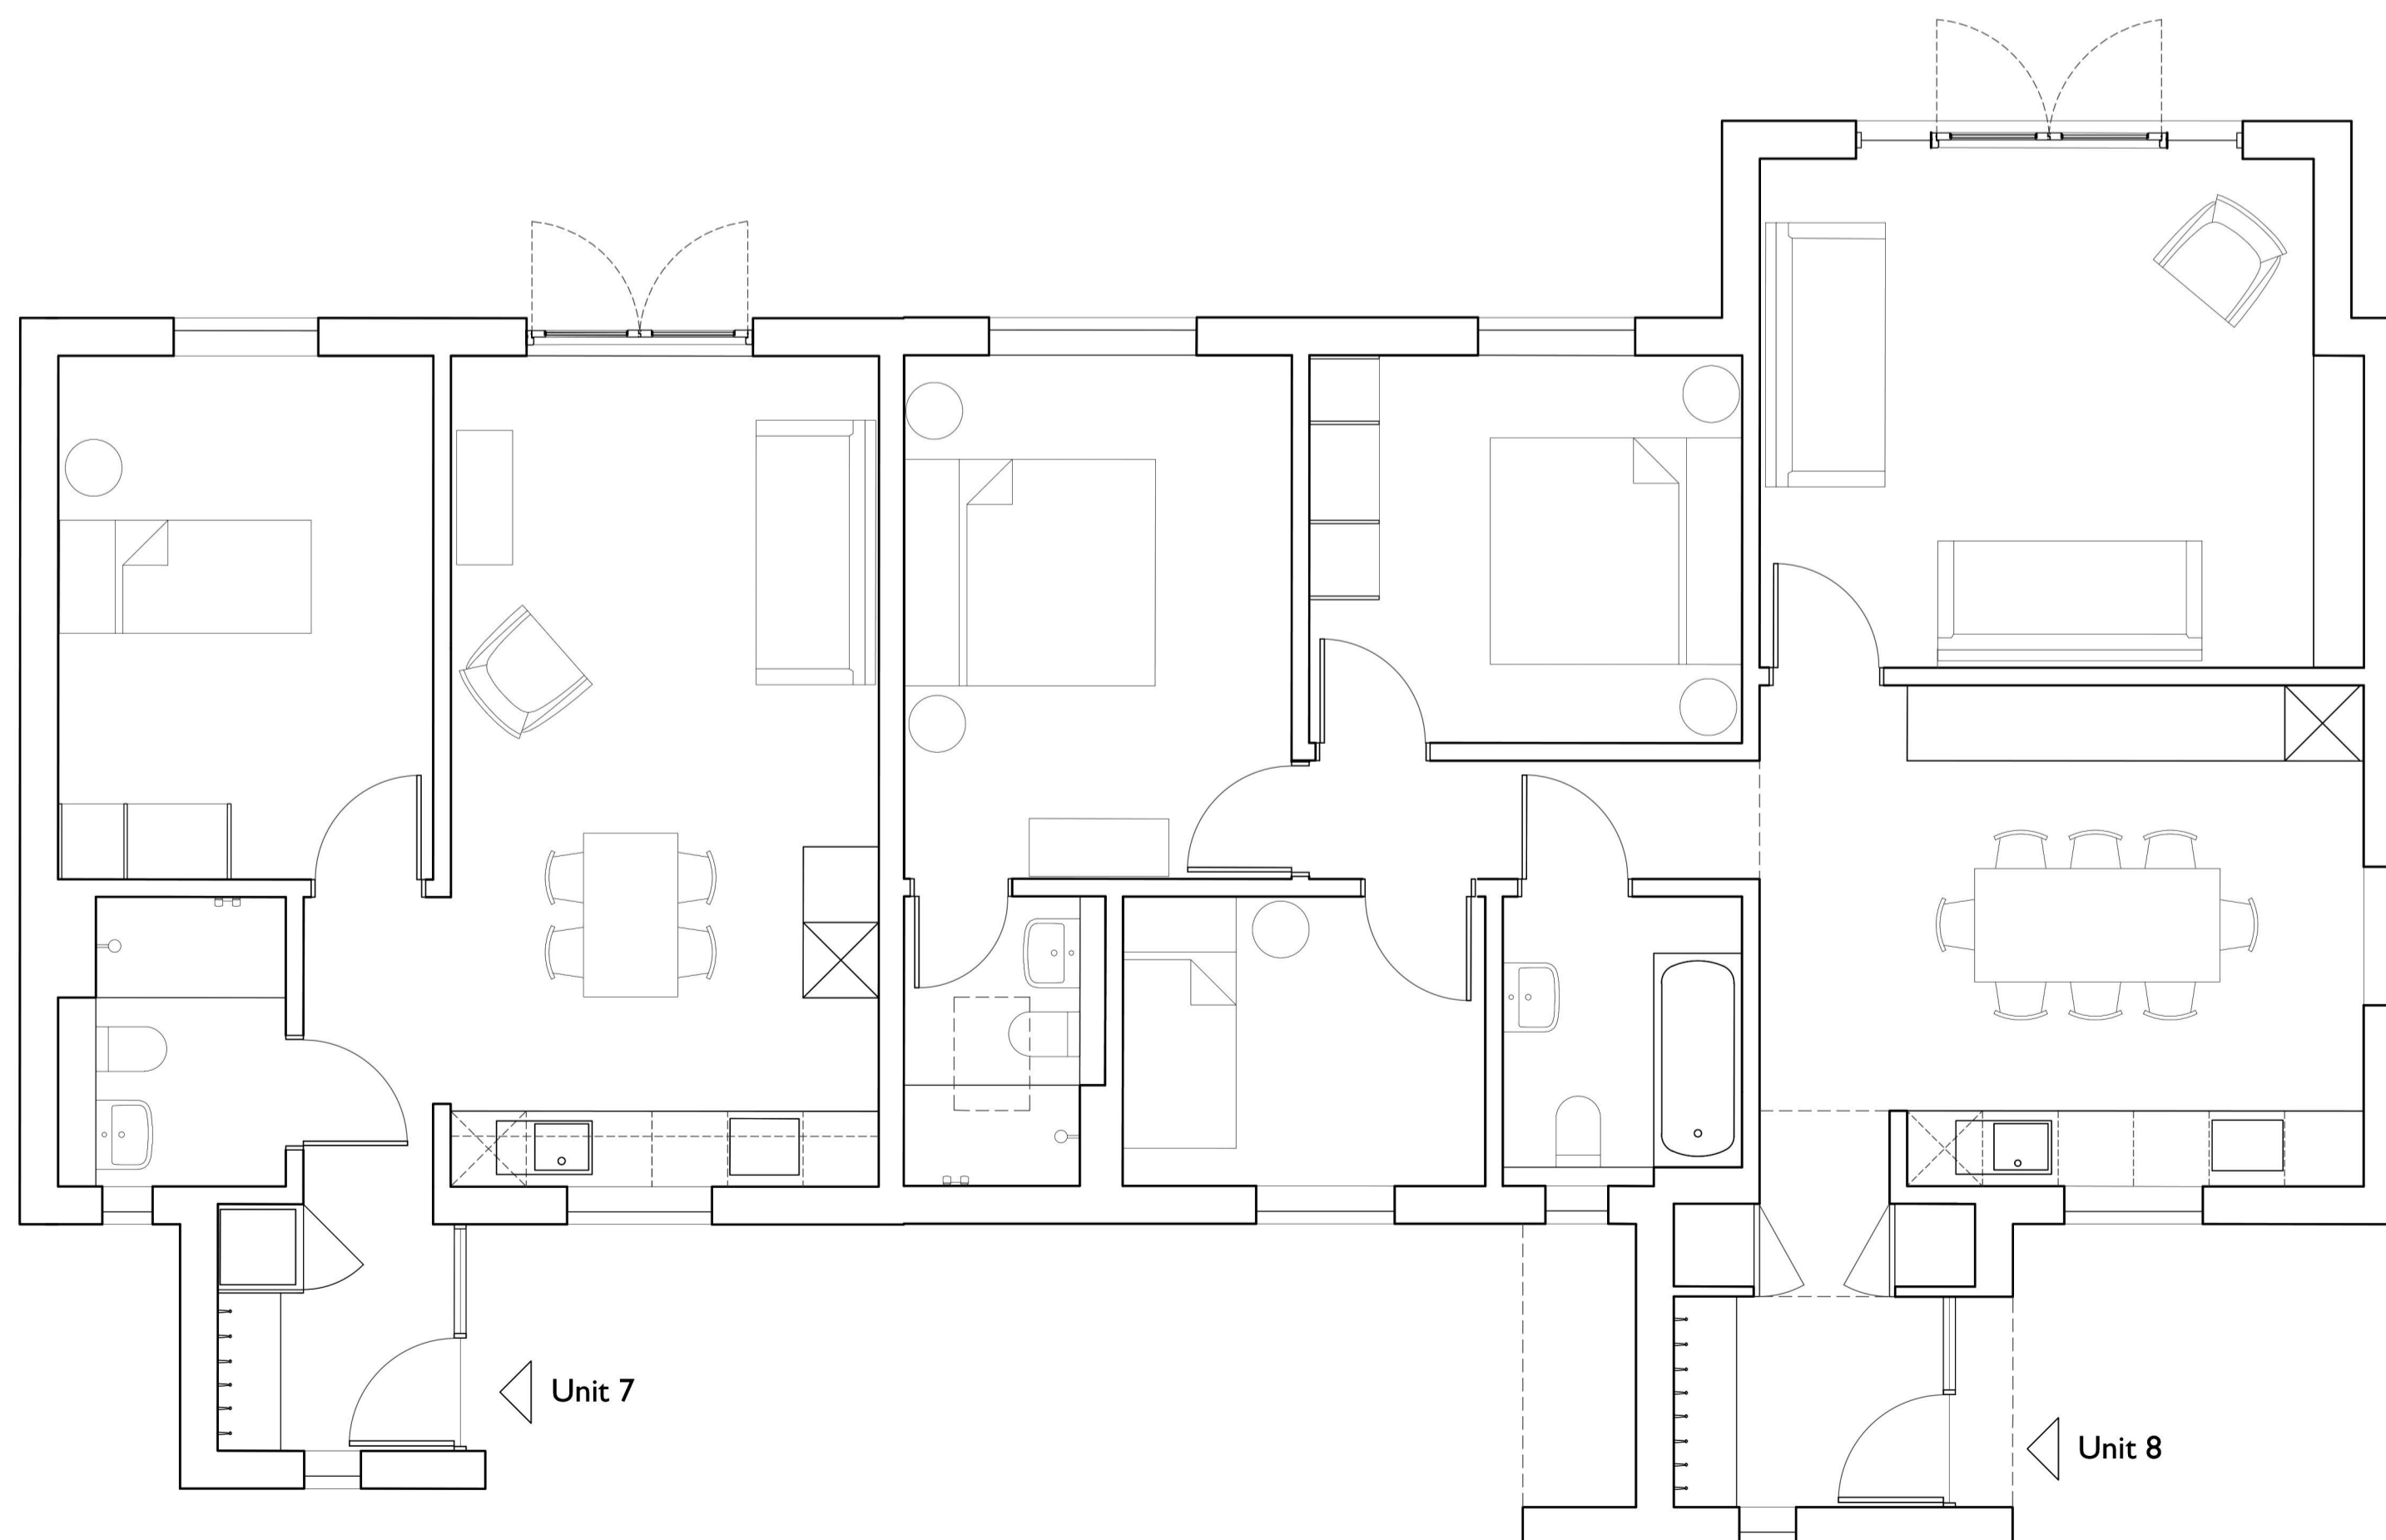

PROPOSED PLAN - TERRACE C

RECEIVED
By Liv Rickman at 4:32 pm, Feb 08, 2024

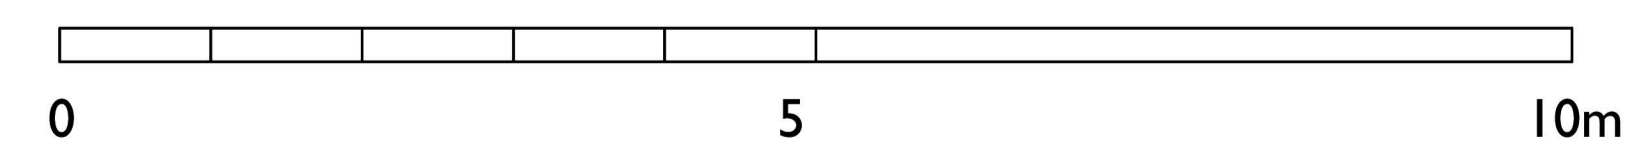

B	JW	NL	05.02.24	Planning
A	JW	NL	20.01.24	Draft Planning
-	JW	NL	22.01.24	First Issue
Rev.	DR.	CH.	Date	Notes


PROJECT TELEGRAPH HOUSING,
ST MARY'S

DRAWING No. PROPOSED TERRACE C

DRAWING No. 4340 - 22 B.

SCALE: 1:50 @ A1
1:100 @ A3

DATE: Jan' 24

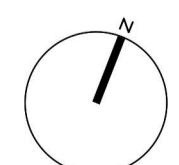

**llewellyn
harker
lowe**