


**Site Plan as Existing**

1 : 500 at A3

**RECEIVED**  
By Liv Rickman at 1:55 pm, Feb 20, 2024

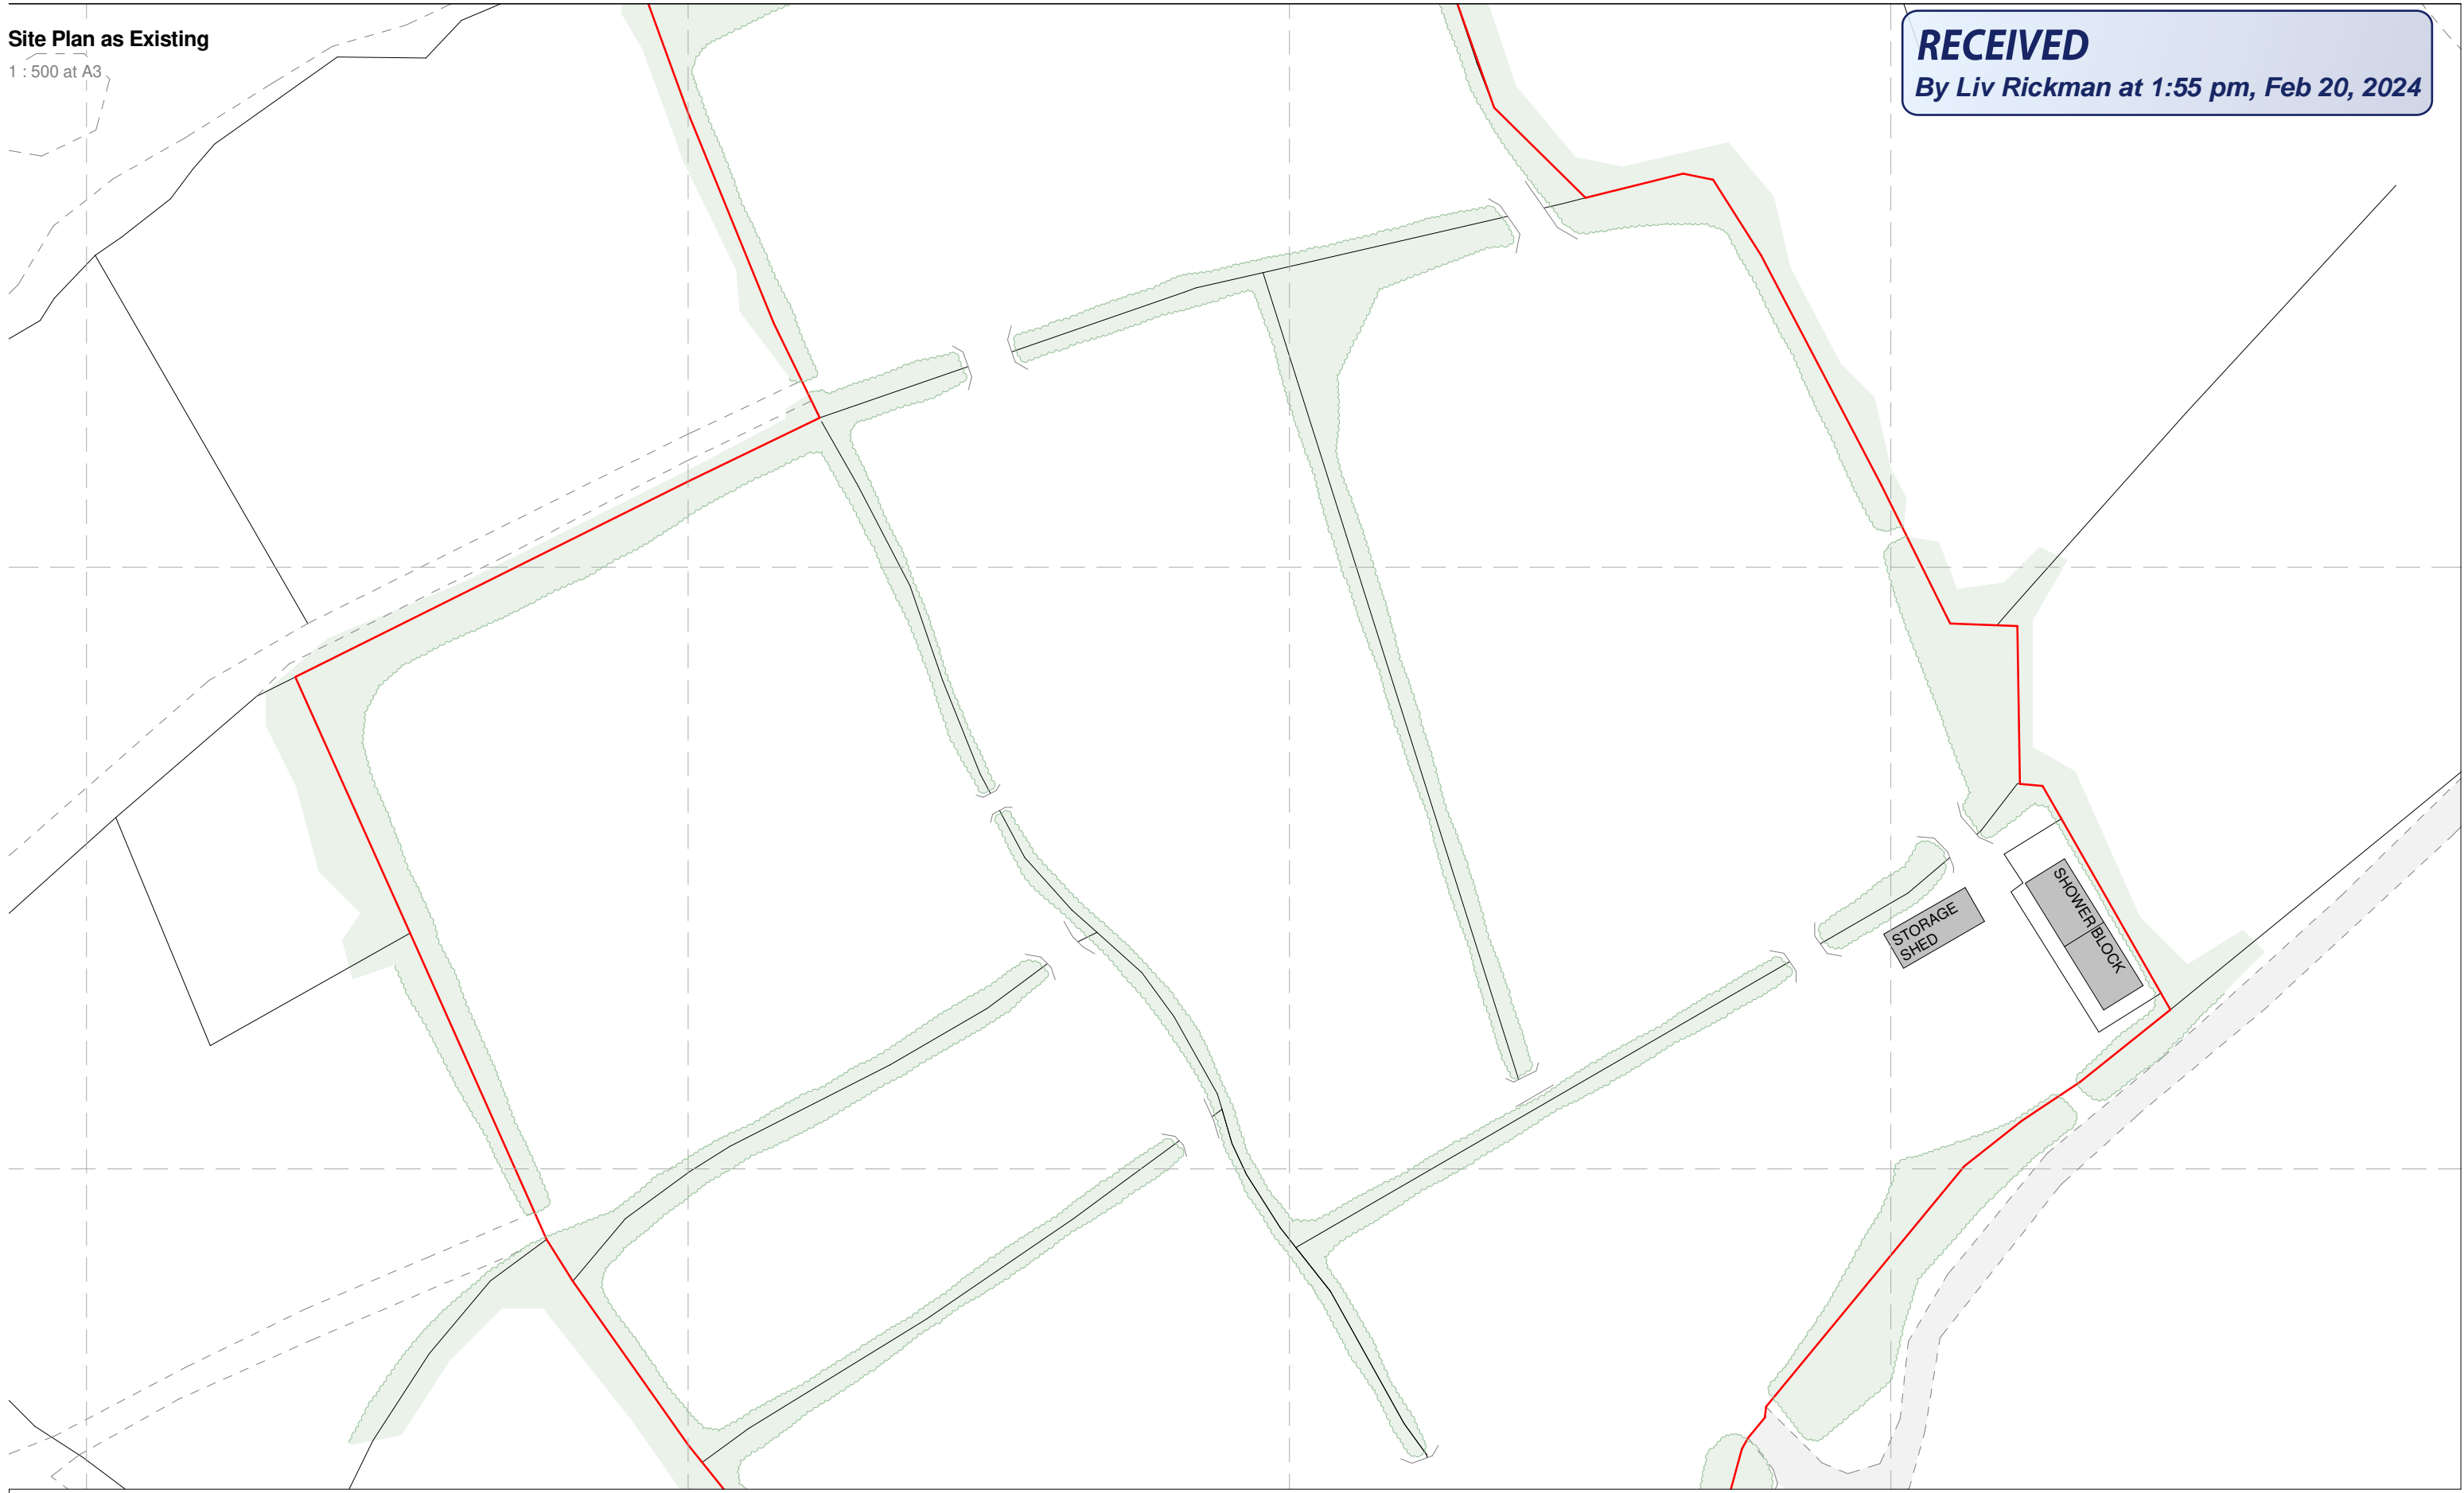

**KEY/ SCALE BAR**  
1:500

0m 10 20 30

Drawings for planning purposes only - Drawing is Copyright ©

**Rickard Architectural Design**

No.	Description	Date

**NORTH**

**STATUS**  
**PLANNING**

<b>PROJECT</b> Two Shepherd Huts and Workers Hut at
<b>SITE ADDRESS</b> Bryher Camp Site, Bryher, Isles of Scilly TR23 0PR
<b>SHEET</b> Site Plan as Existing

<b>CLIENT</b> Mr & Mrs Matthews		
<b>Date</b> Issue Date	<b>Project number</b> 022	<b>Scale (@ A3)</b> 1 : 500 at A3
<b>Drawn by</b> DR Agent Contact Details RickardArcDesign@gmail.com 07428468151	<b>DRAWING No.</b> 02	<b>REV</b>