
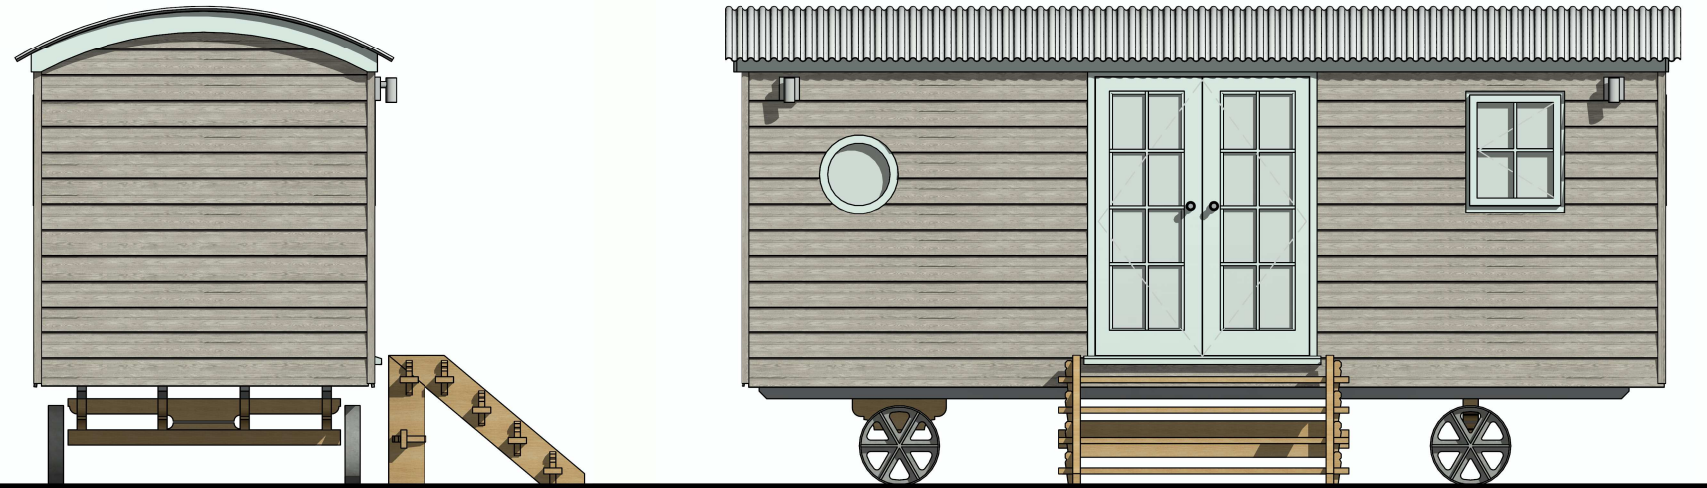


2 Holiday Huts

**RECEIVED**  
By Liv Rickman at 1:56 pm, Feb 20, 2024


20ft - Custom Fenton Shepherd's Hut

Designed and built by  
Timeless Spaces

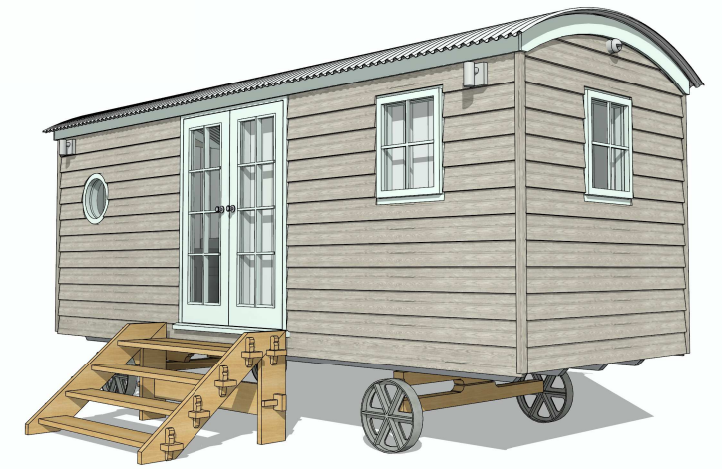


Side Elevation (Bed)  
1:50 at A3

Front Elevation  
1:50 at A3

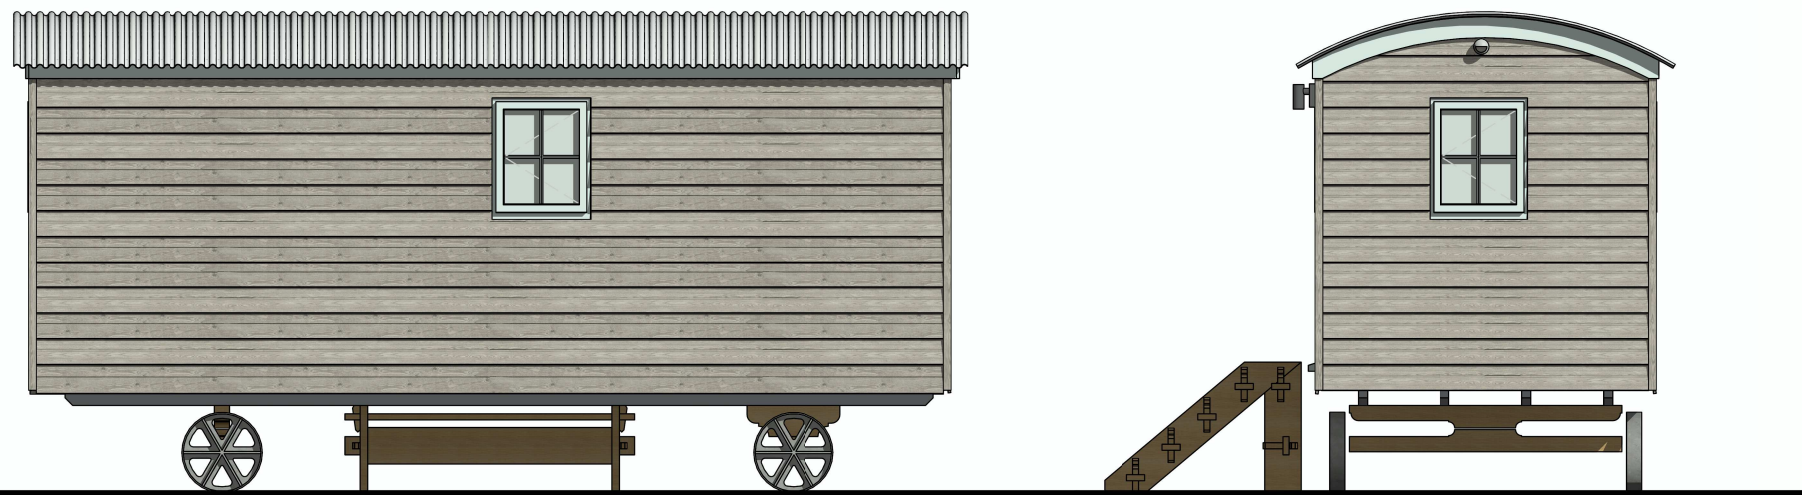

Rear Elevation  
1:50 at A3

Side Elevation  
1:50 at A3

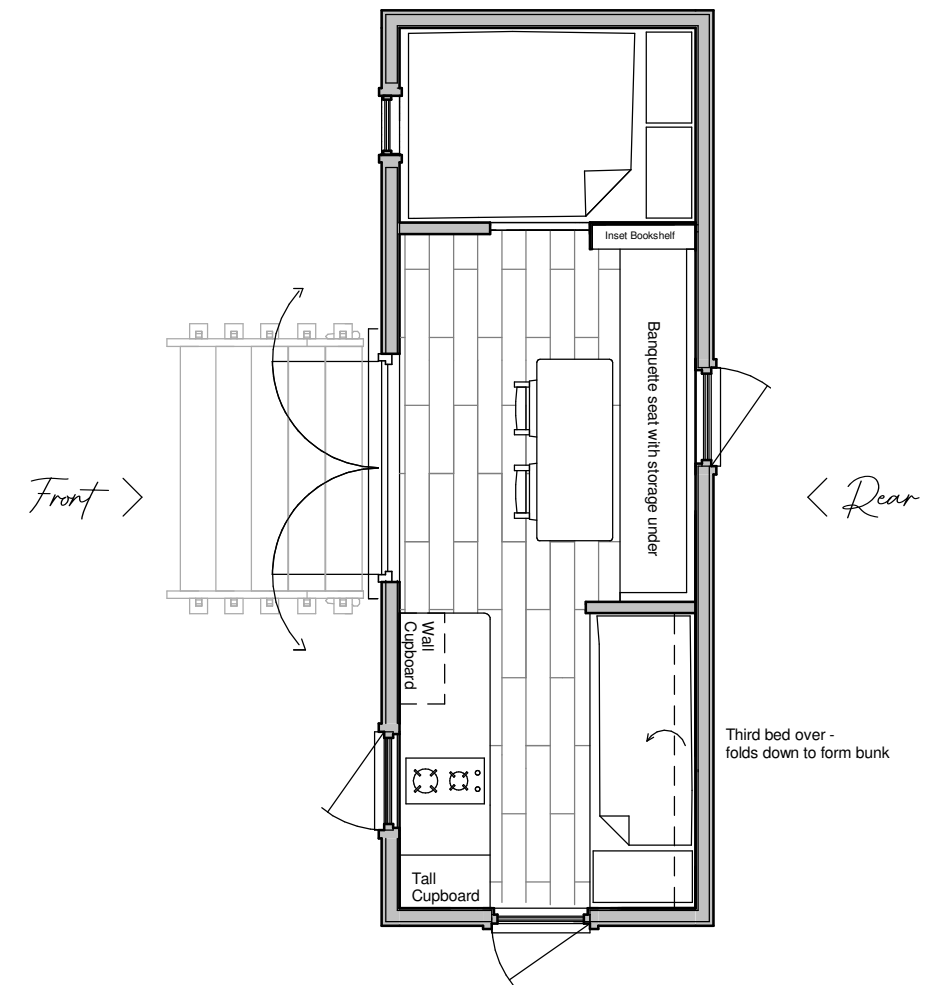

Floor Plans - Custom Fenton Shepherd's Hut  
1:50 at A3

KEY/ SCALE BAR  
1:50  
0m 1 2 3

Drawings for planning purposes only - Drawing is Copyright ©

*Rickard Architectural Design*

No.	Description	Date
A	Adjusted Layout	02/05/2023
B	Adjusted Layout	27/06/2023

NORTH See Site Plan (DWG 12)	PROJECT Two Shepherd Huts and Workers Hut at	CLIENT Mr & Mrs Matthews		
	SITE ADDRESS Bryher Camp Site, Bryher, Isles of Scilly TR23 0PR	Date Issue Date	Project number 022	Scale (@ A3) 1:50
STATUS	SHEET 2 Holiday Huts- Floor Plans and Elevations	Drawn by DR Agent Contact Details RickardArcDesign@gmail.com 07428468151		DRAWING No. 13
				REV B