


Site Plan as Proposed

1 : 500 at A3

RECEIVED
By Liv Rickman at 1:56 pm, Feb 20, 2024

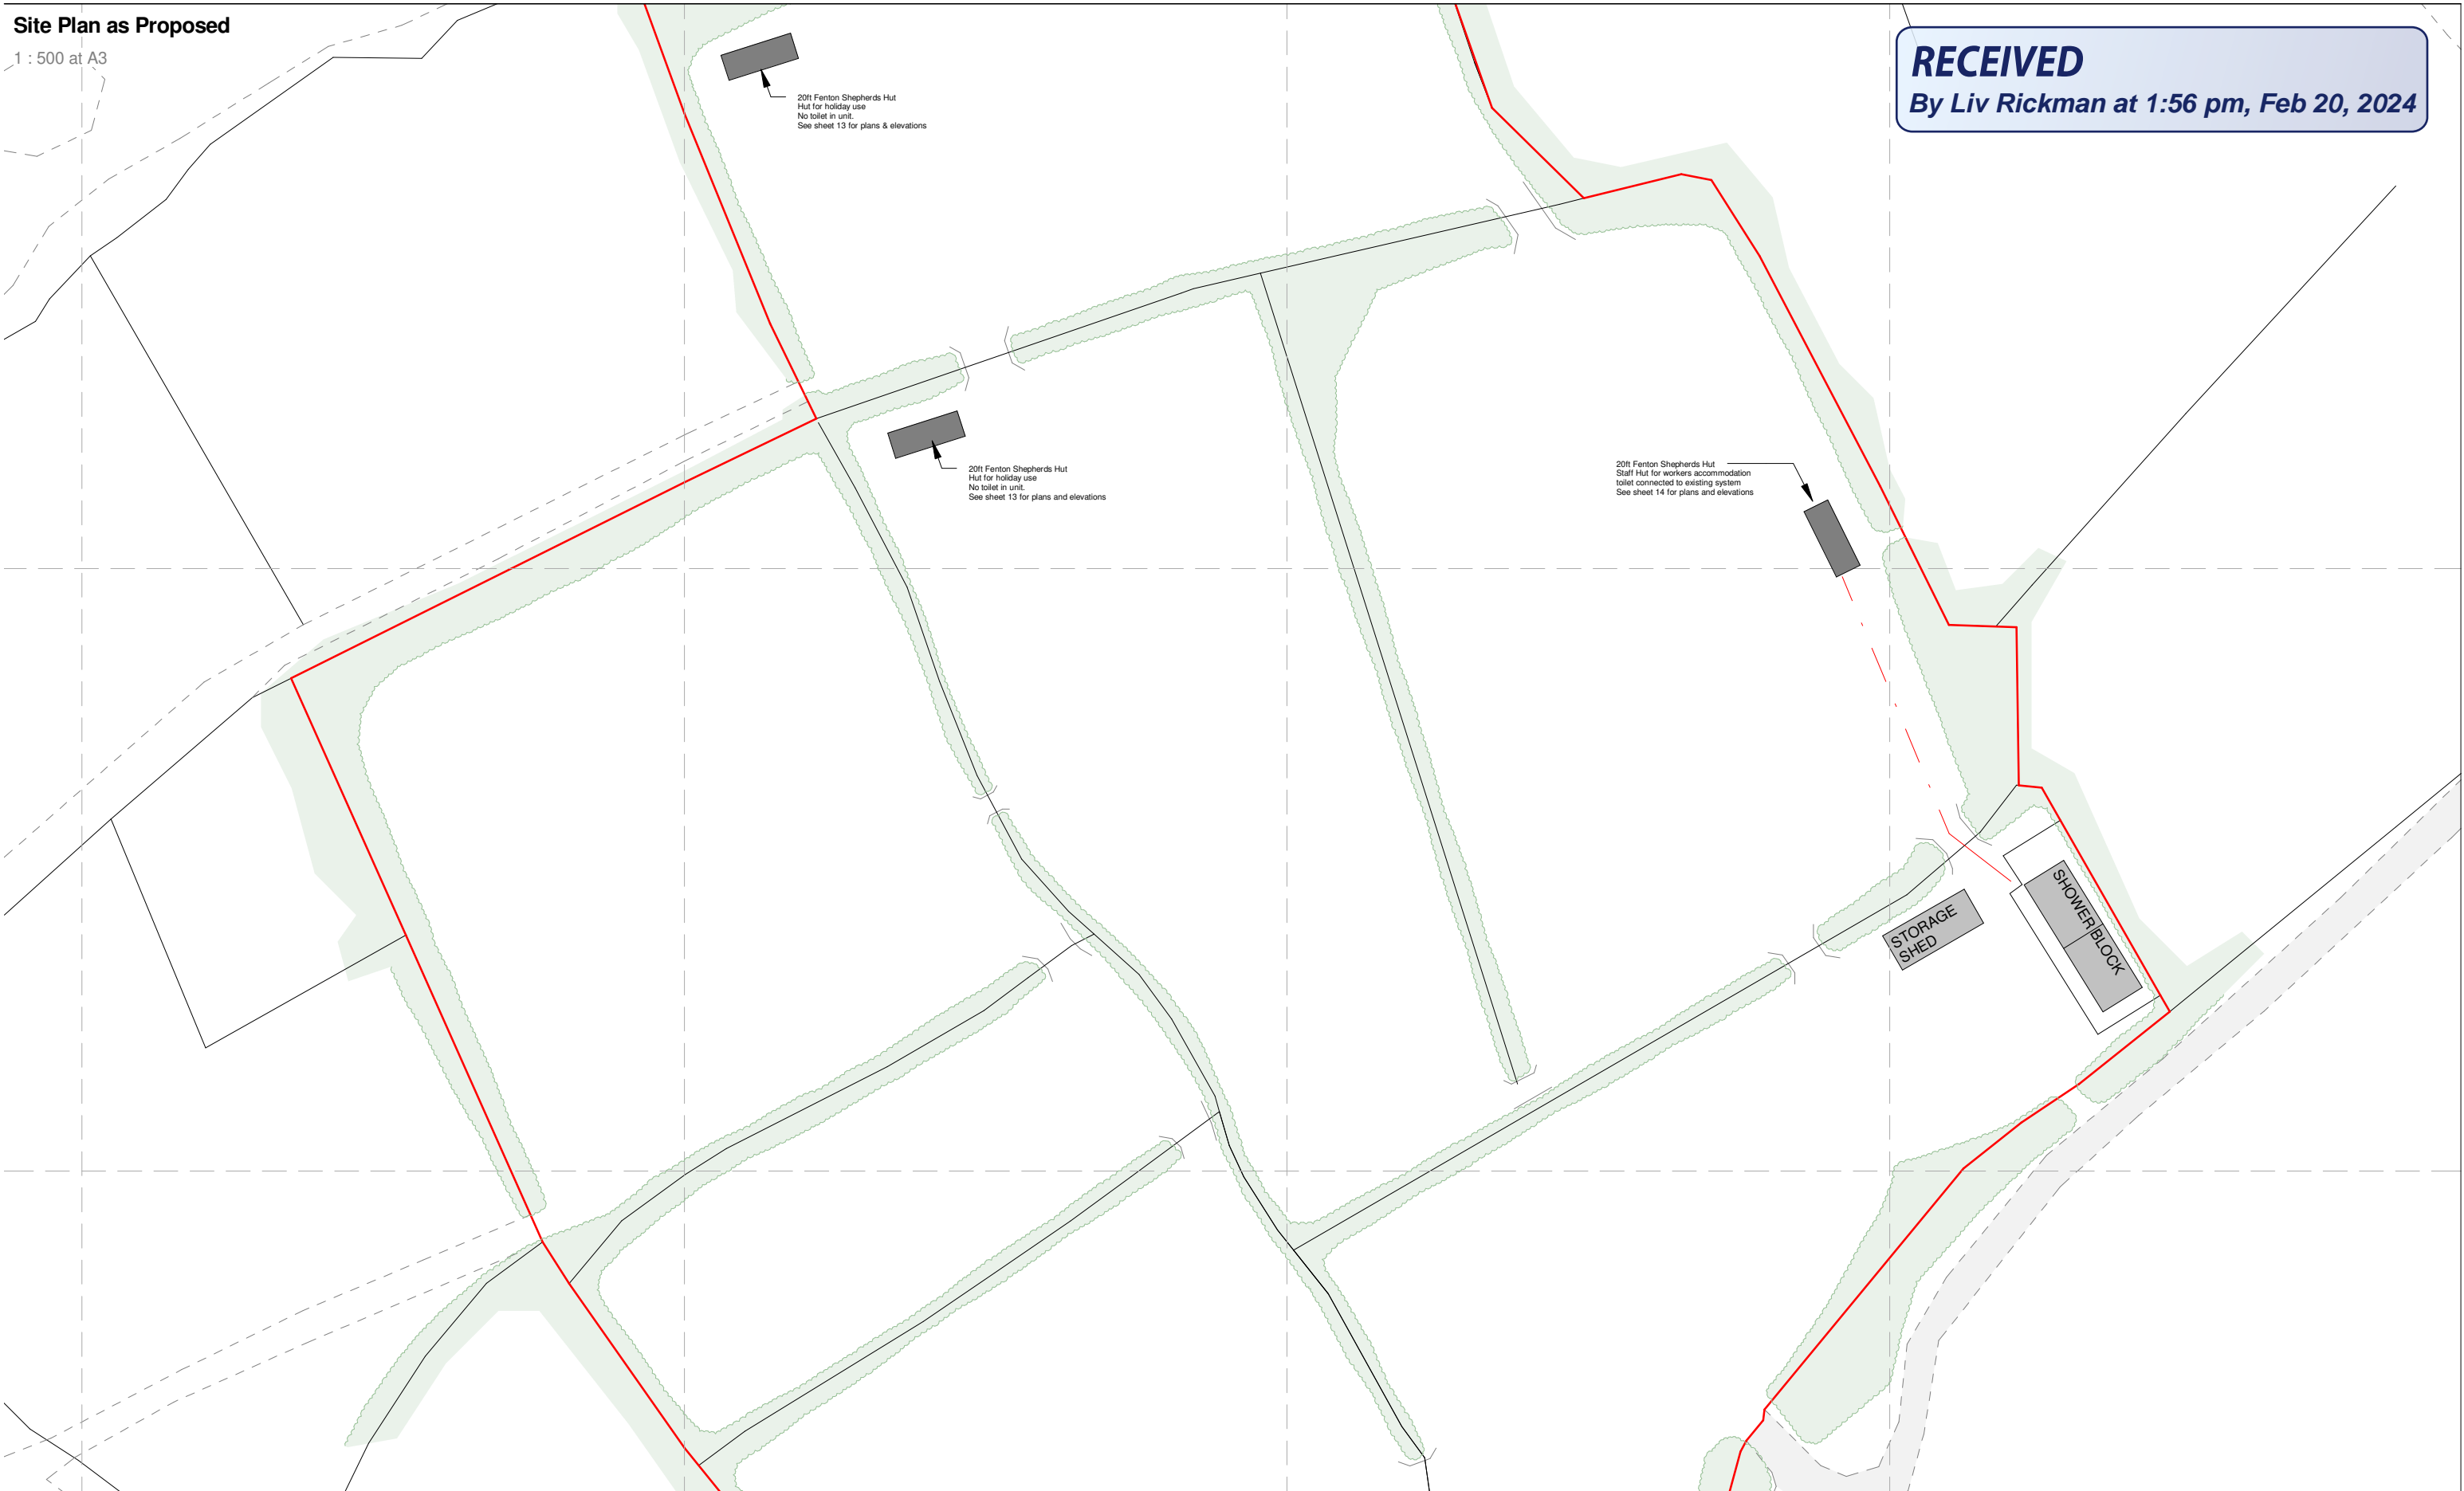

KEY/ SCALE BAR
1:500

0m 10 20 30

Drawings for planning purposes only - Drawing is Copyright ©

Rickard Architectural Design

| No. | Description | Date |
|-----|---------------|------------|
| A | Wording adj. | 27/03/2023 |
| B | Location Adj. | 24/07/2023 |
| | | |
| | | |
| | | |

NORTH

STATUS
PLANNING

| |
|--|
| PROJECT Two Shepherd Huts and Workers Hut at |
| SITE ADDRESS Bryher Camp Site, Bryher, Isles of Scilly TR23 0PR |
| SHEET Site Plan as Proposed |

| | | |
|---|------------------------------|--------------------------------------|
| CLIENT Mr & Mrs Matthews | | |
| Date Issue Date | Project number 022 | Scale (@ A3) 1 : 500 at A3 |
| Drawn by DR Agent Contact Details RickardArcDesign@gmail.com 07428468151 | DRAWING No. 12 | REV B |