


1 Level 0 Existing
1 : 50

0m 1m 2m 5m
Scale 1-50

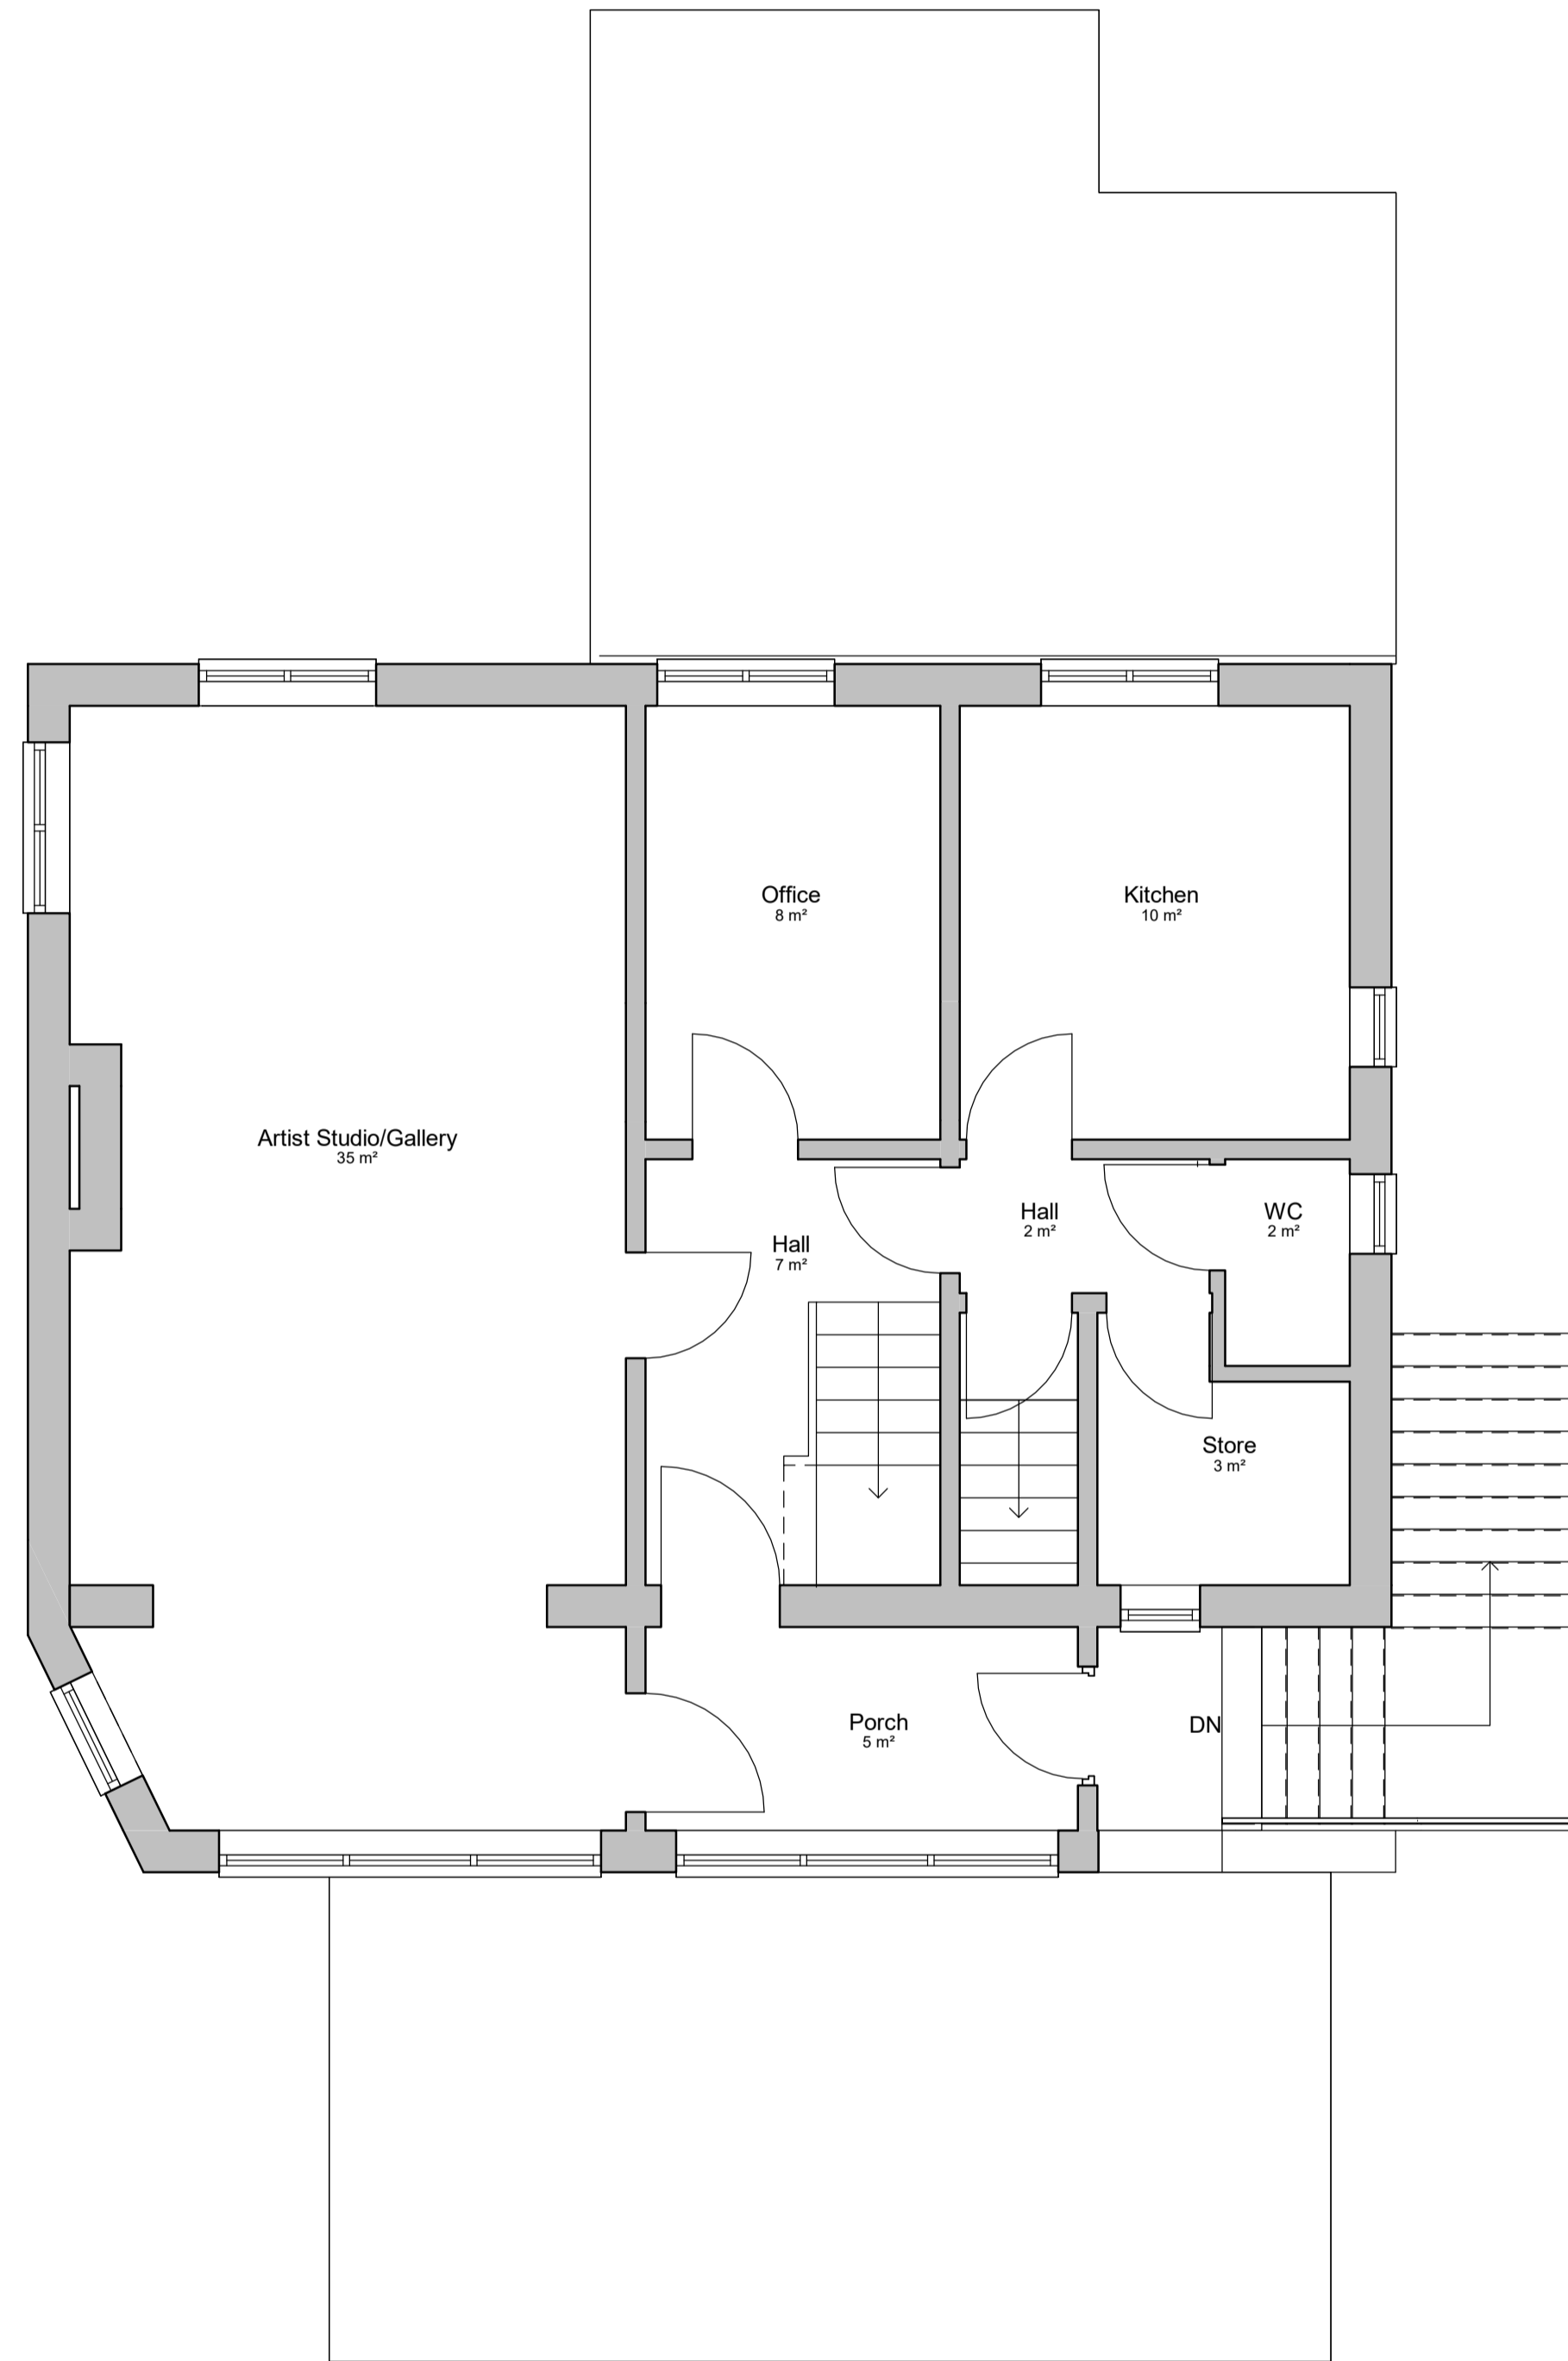

2 Level 1 Existing
1 : 50

Rev	Description	Date
1	Client Preliminary Issue	24-02-25
2	Planning Submission	24-02-25

CODE	SUITABILITY DESCRIPTION
------	-------------------------

STATUS	PURPOSE OF ISSUE
--------	------------------

Matthew Wills - RIBA Chartered Architect
3 Coppice Gardens, Lanner Moor, Lanner TR16 6BY
Email: matthewwillsriba@gmail.com
Tel: 07834453618

PROJECT
**Porthloo, St Marys,
Isles of Scilly**

TITLE
Existing Floor Plans

CLIENT
J & L Churchill

DRAWN BY Author	CHECKED BY Checker	DATE 02/24/24
SCALE (@ A1) 1 : 50	PROJECT NUMBER 2303	
DRAWING NUMBER 2303-MWA-XX-DR-A-1002		REV 2

RECEIVED
By Liv Rickman at 2:05 pm, Jul 16, 2024