



Type A - V1
Lower Ground Floor Plan
M4(2)
 1no. 1B2P flat 51.0m²

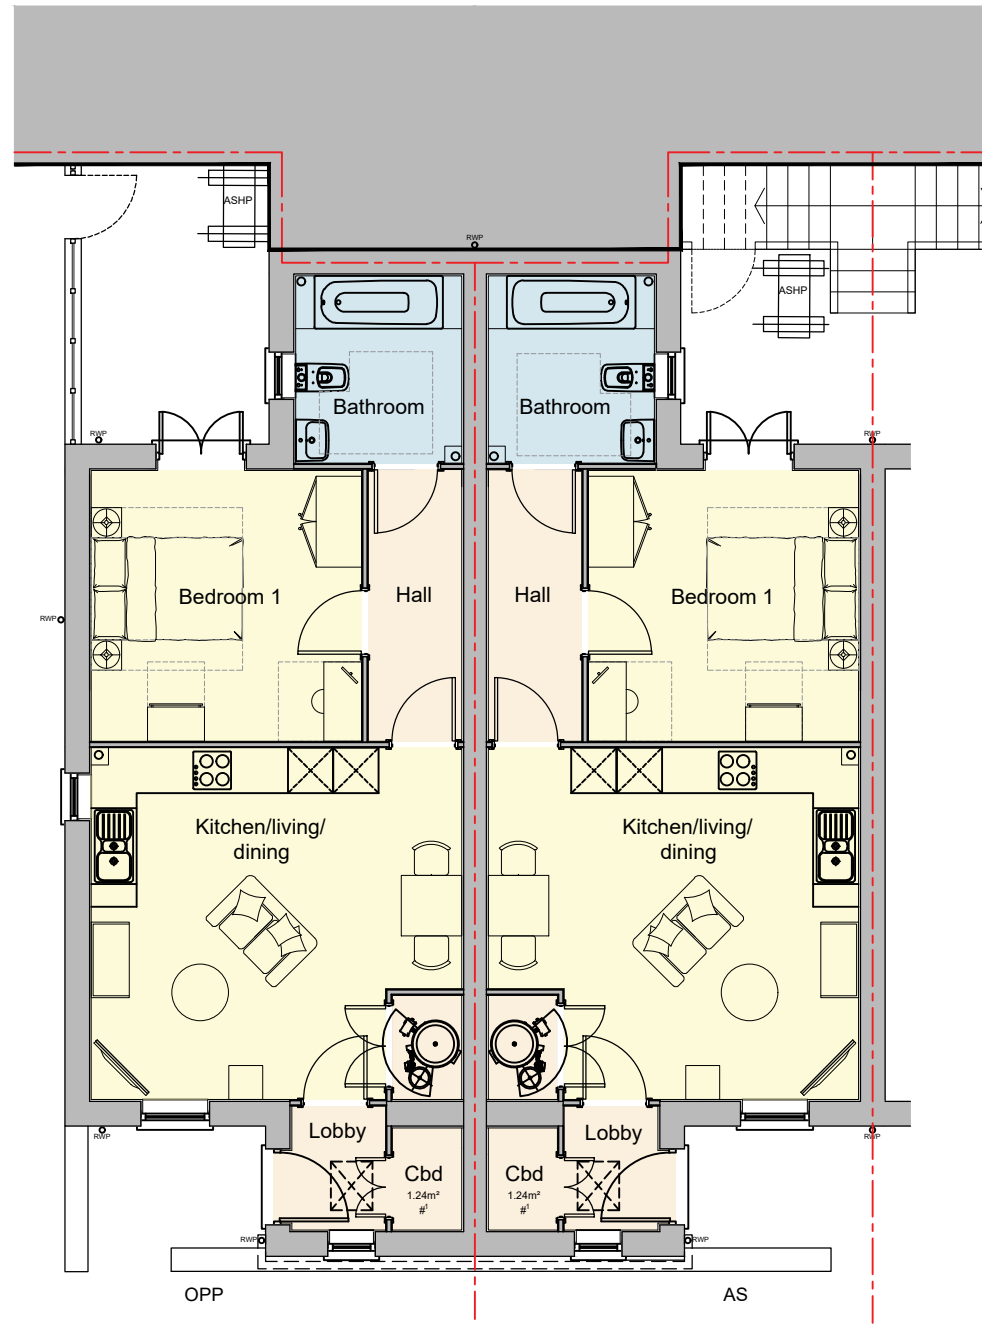

Type B
Lower Ground Floor Plan
M4(2)
 2no. 1B2P flat 50.0m²
 Note #¹ - Space can be used for garden storage.

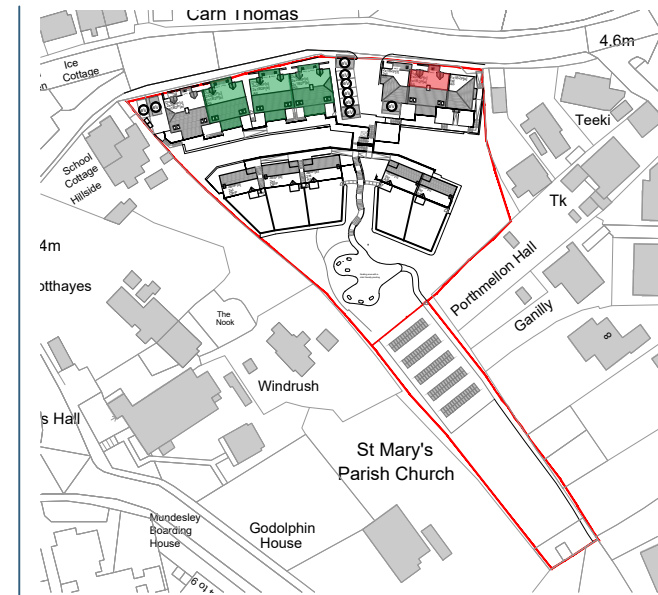

Plot Orientation Plan

Type A - V1
 As: 10

Type B
 As: 6, 4, 2
 Opp: 7, 5, 3



Perspective
 Indicative only, elevations take precedence



Project: Carn Thomas, St Mary's, Isles of Scilly
Title: Type A - V1 & B - Lower Ground Floor Plans
Client: Livewest
Date: March 2024
Drawn by: STA
Checked by: PM
Scale: 1:100 @ A3
Drawing No.: 21024 HT A,B,C-01

Rev.: F - Materials and PV panels updated

RECEIVED

By Liv Rickman at 4:44 pm, May 03, 2024

