


Type C - V3
Upper Ground Floor Plan
M4(1)
2B4P duplex flat 40.7m²

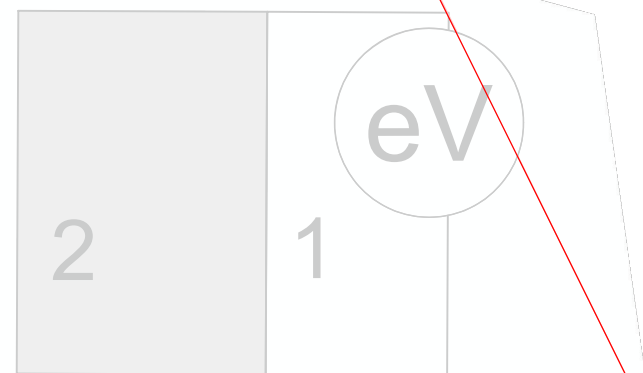

Plot Orientation Plan
Type C - V3
As: 12
Opp: 13

RECEIVED
By Liv Rickman at 4:58 pm, May 03, 2024



Perspective
Indicative only, elevations take precedence



Project: Carn Thomas, St Mary's, Isles of Scilly
Title: Type C - V3 - Upper Ground Floor Plan
Client: Livewest
Date: March 2024
Drawn by: STA
Checked by: PM
Scale: 1:100 @ A3
Drawing No.: 21024 HT A,B,C-04

Rev.: F - Materials and PV panels updated

