


RECEIVED
By Liv Rickman at 4:51 pm, May 03, 2024




Front Elevation

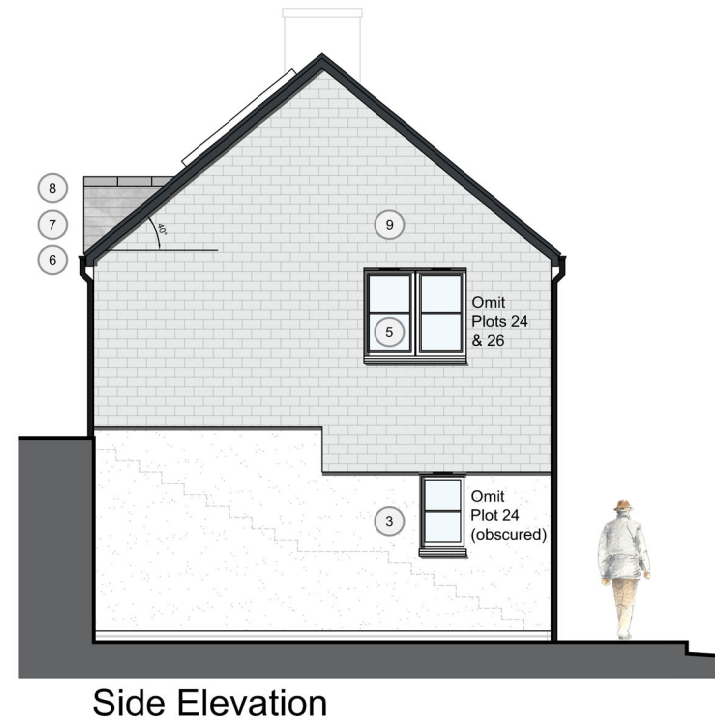


Side Elevation



Rear Elevation

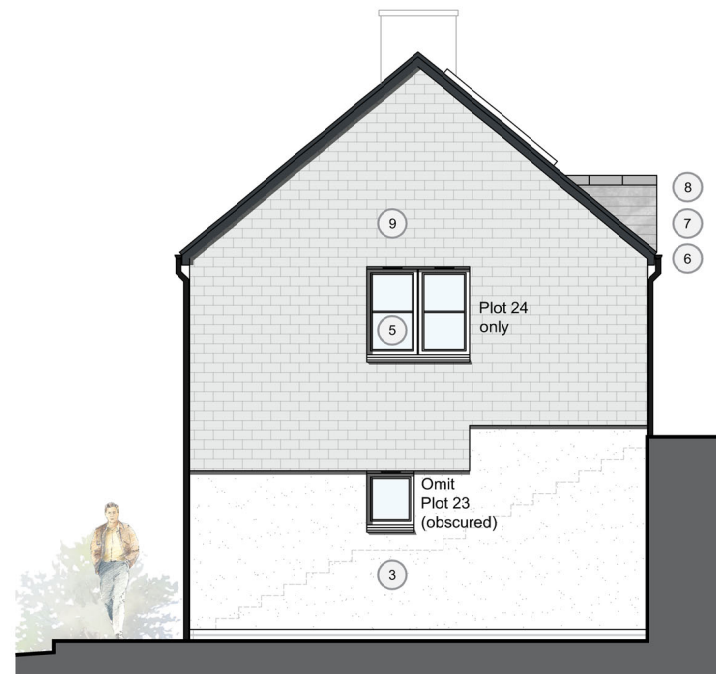

Side Elevation

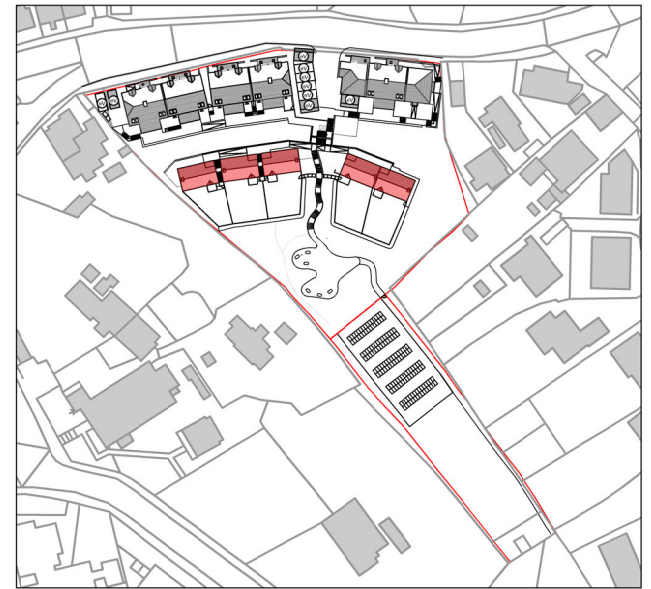

Plot Orientation Plan

As: 23, 24, 25
Opp: 26, 27

External Material Legend

1	Large format natural stone
2	Natural stone
3	Through coloured smooth render
4	Grey horizontal cladding
5	Grey Aluminium triple glazed windows
6	Black half round UPVC gutters and downpipes
7	Grey UPVC Fascias
8	Grey half round ridge and hip tile
9	Grey slate
10	Solar PV Panels
11	Grey Velux rooflights



Perspective
Indicative only, elevations take precedence

Type D - 3 Bed / 5 Person



Project: Carn Thomas, St Mary's, Isles of Scilly
 Title: Type D - Split Level House Elevations
 Client: Livewest
 Date: March 2024
 Drawn by: STA
 Checked by: PM
 Scale: 1:100 @ A3
 Drawing No.: 21024 HT D-02

Rev.: G - Window Material updated

