


**RECEIVED**  
By Liv Rickman at 4:51 pm, May 03, 2024

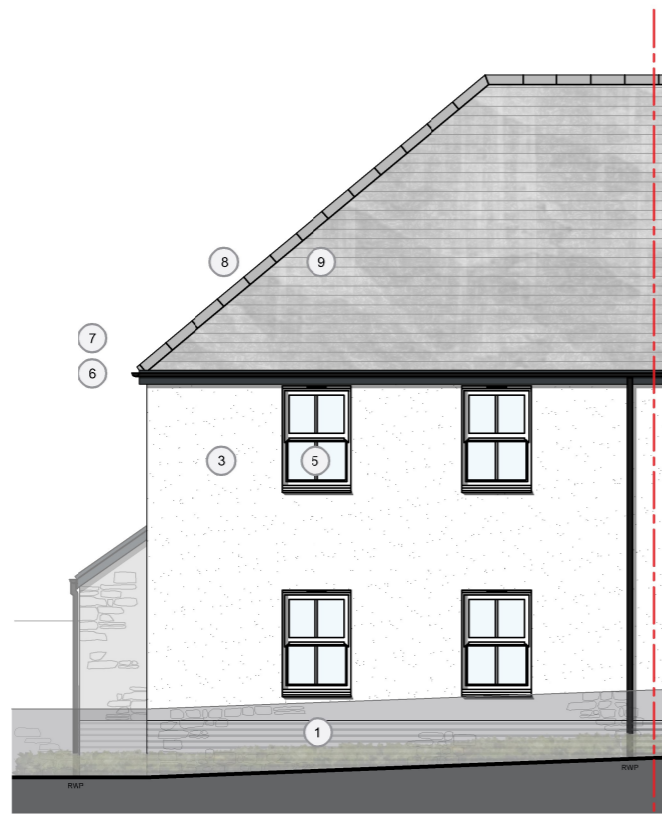


Side Elevation




Front Elevation

(Telegraph Road)

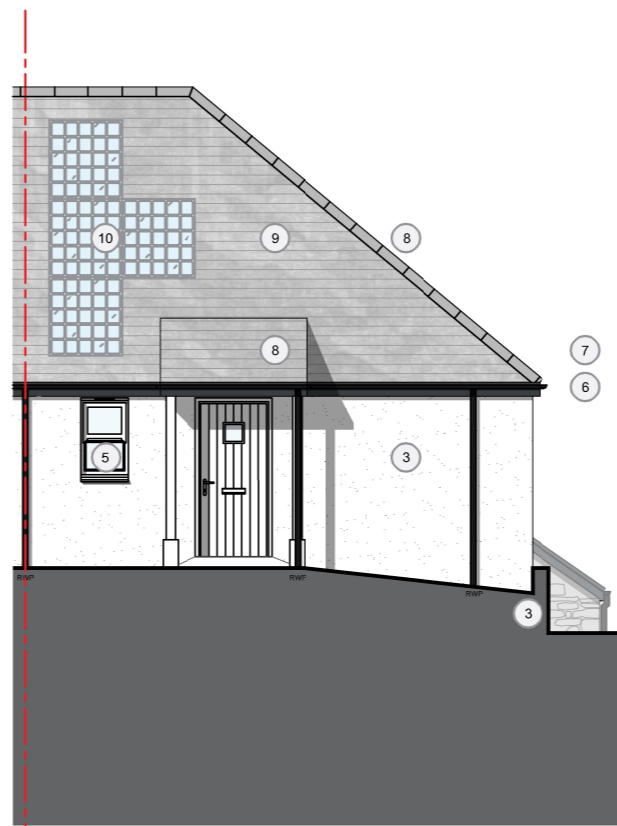

Rear Elevation

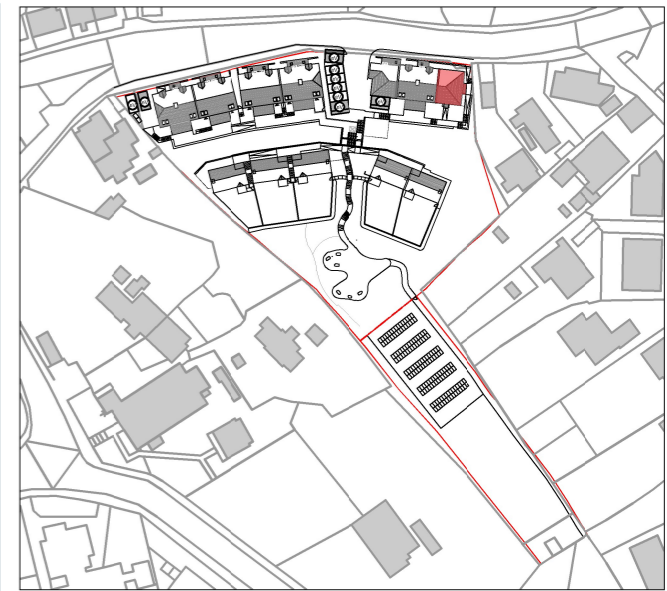

Plot Orientation Plan

As: 11,22  
Opp:

External Material Legend

1	Large format natural stone
2	Natural stone
3	Through coloured smooth render
4	Grey horizontal cladding
5	Grey Aluminium triple glazed windows
6	Black half round UPVC gutters and downpipes
7	Grey LPVC Fascias
8	Grey half round ridge and hip tile
9	Grey slate
10	Solar PV Panels
11	Grey Velux rooflights



Perspective

Indicative only, elevations take precedence



Project: Carn Thomas, St Mary's, Isles of Scilly  
 Title: Type E - Flats Elevations  
 Client: Livewest  
 Date: March 2024  
 Drawn by: STA  
 Checked by: PM  
 Scale: 1:100 @ A3  
 Drawing No.: 21024 HT E-02

Rev.:G - Window Materials updated

