

RECEIVED


By Liv Rickman at 4:51 pm, May 03, 2024




Front Elevation (Telegraph Road)



Front/side Elevation (Parking lot)

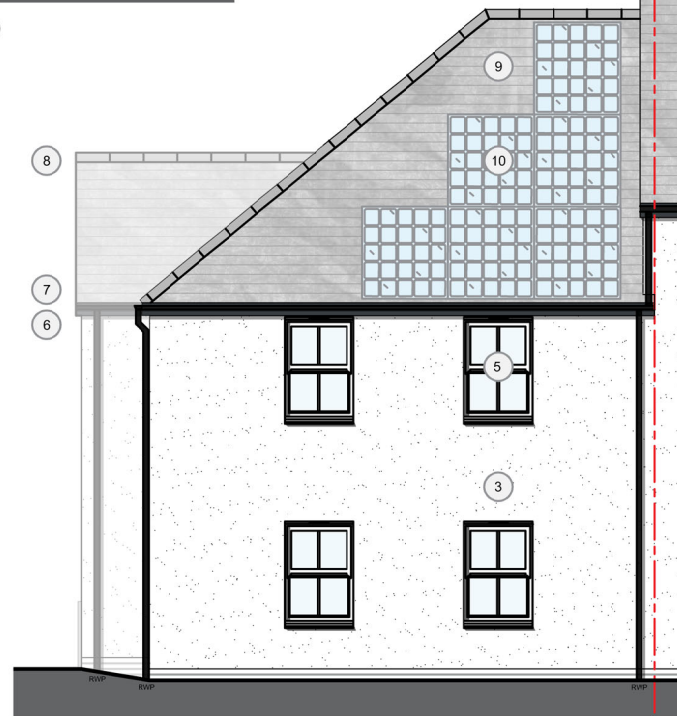

Rear Elevation
Type F - 1 Bed / 2 Person

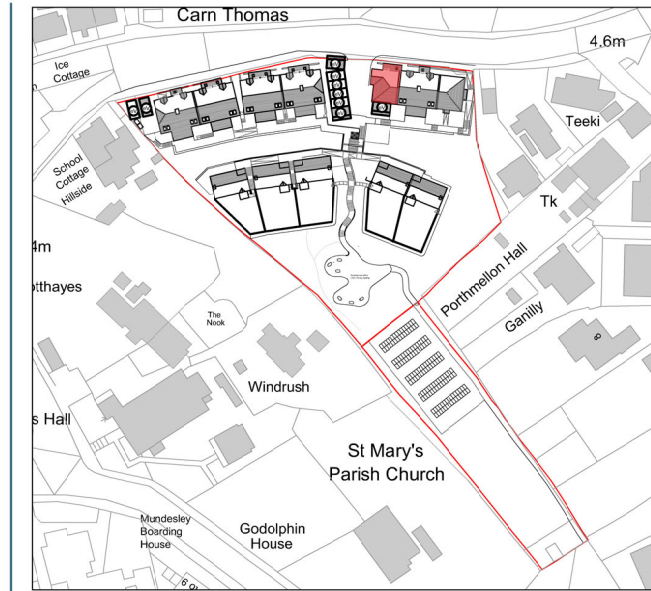

Plot Orientation Plan

As: 8,9
Opp:

External Material Legend

1	Large format natural stone
2	Natural stone
3	Through coloured smooth render
4	Grey horizontal cladding
5	Grey Aluminium triple glazed windows
6	Black half round UPVC gutters and downpipes
7	Grey UPVC Fascias
8	Grey half round ridge and hip tile
9	Grey slate
10	Solar PV Panels
11	Grey Velux rooflights



Perspective

Indicative only, elevations take precedence



Project: Carn Thomas, St Mary's, Isles of Scilly
 Title: Type F - Flats Elevations
 Client: Livewest
 Date: March 2024
 Drawn by: STA
 Checked by: PM
 Scale: 1:100 @ A3
 Drawing No.: 21024 HT F-02

Rev.: F - Window Materials updated

