



**RECEIVED**  
By Liv Rickman at 4:26 pm, Apr 25, 2024

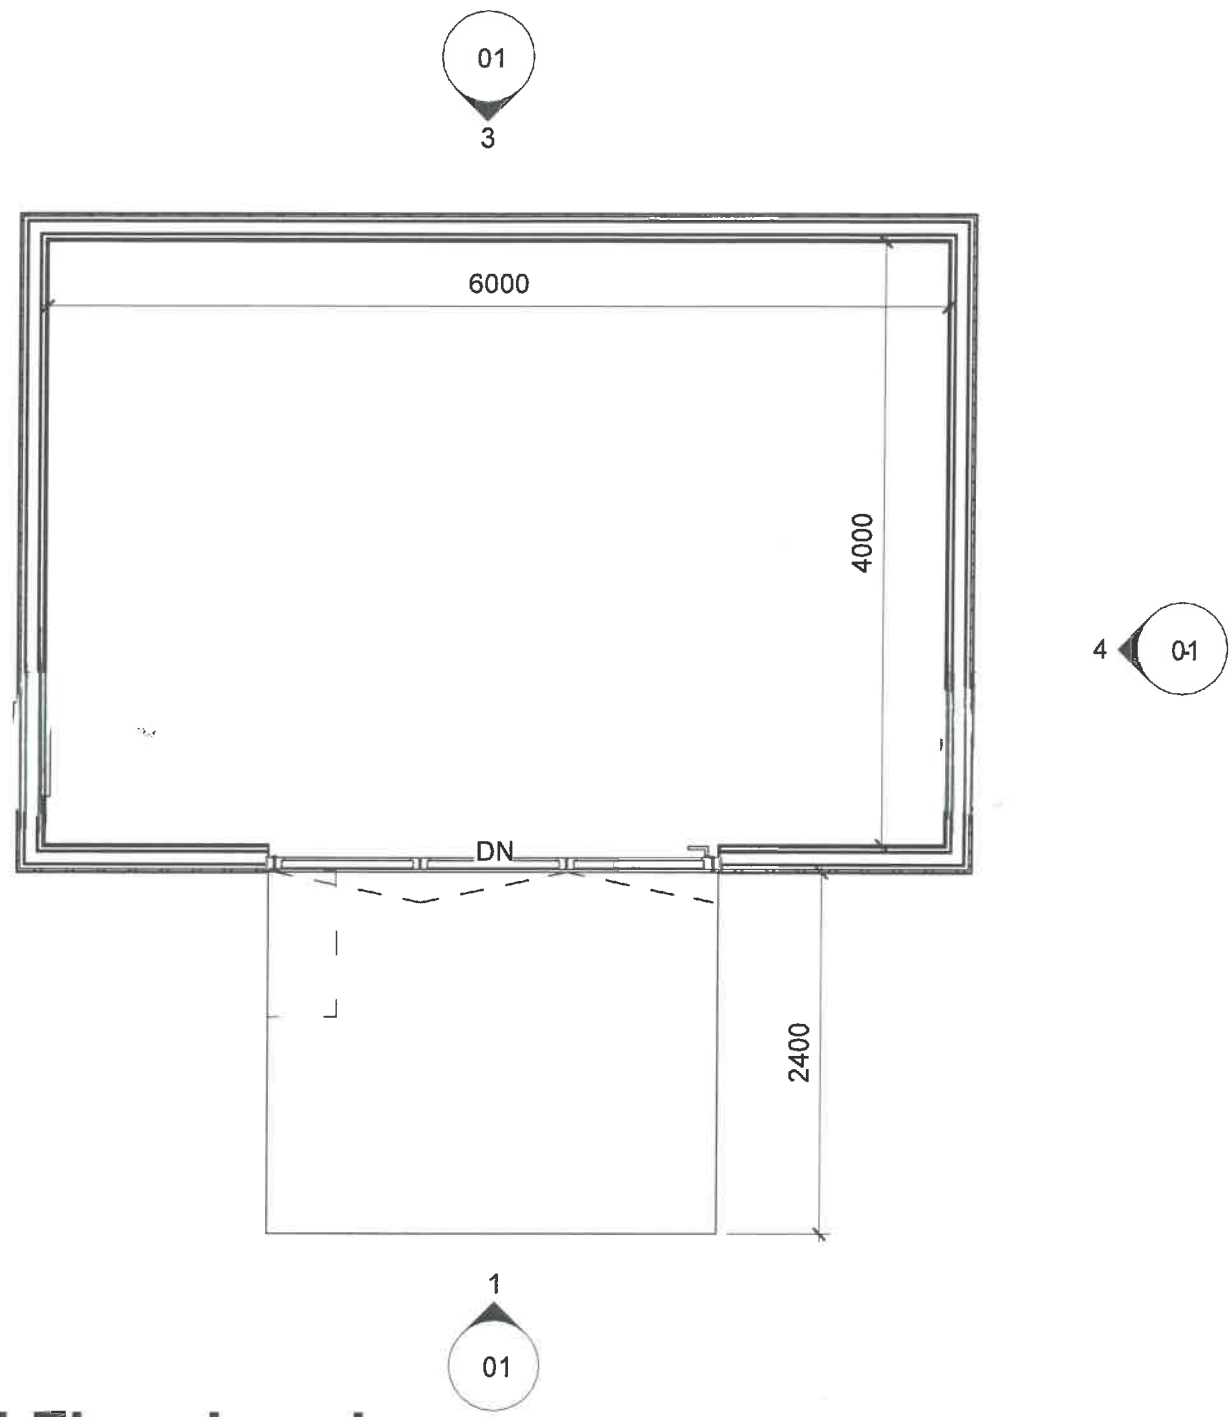


**1** 01 Ground Floor Level  
1 : 50

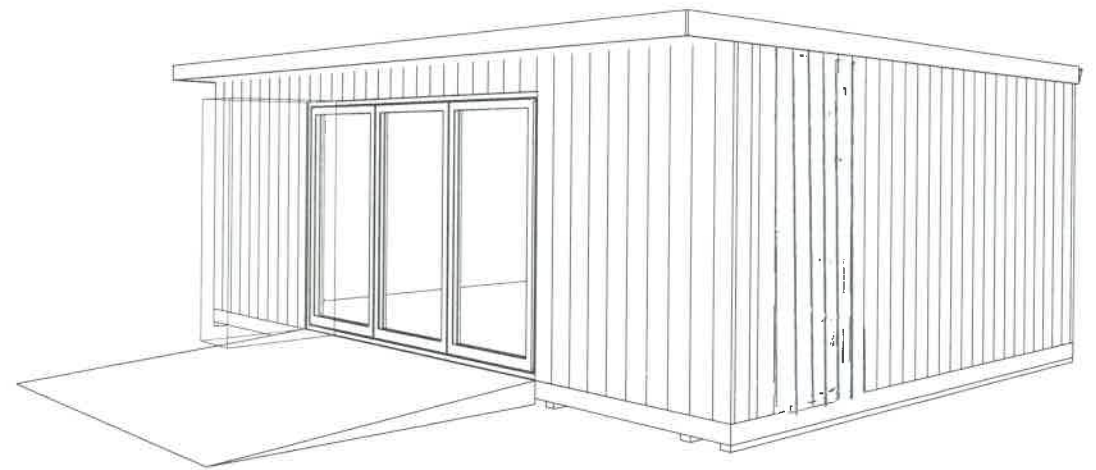


**2** 3D Sketch


CLIENT:		AMENDMENT	Classic Garden Room (6m x 4m internal dimensions)	JOB / DRAWING No.  <b>FR0910-02</b>	REVISION <b>A</b>
			DATE: 10/06/2022 12:37:21		
			SCALE @ A3: 1 : 50		
			DRAWN: SM		

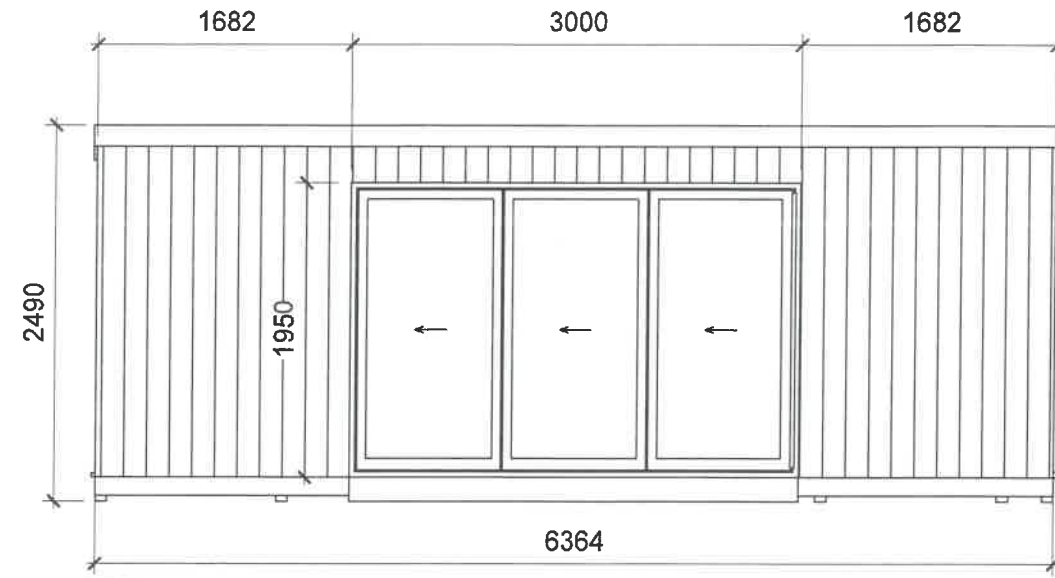


**1 Front Elevation**  
1 : 50

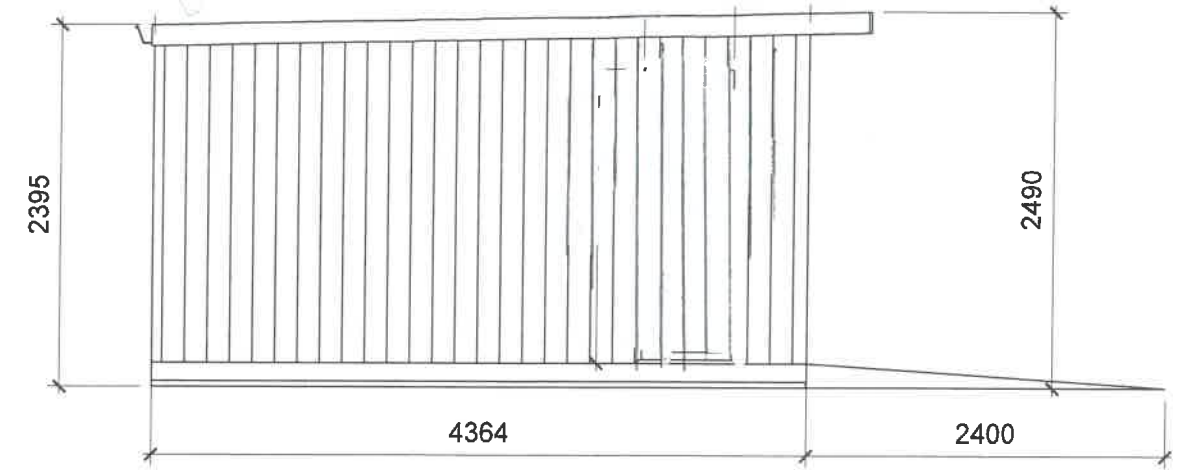

**2 LH Elevation**  
1 : 50

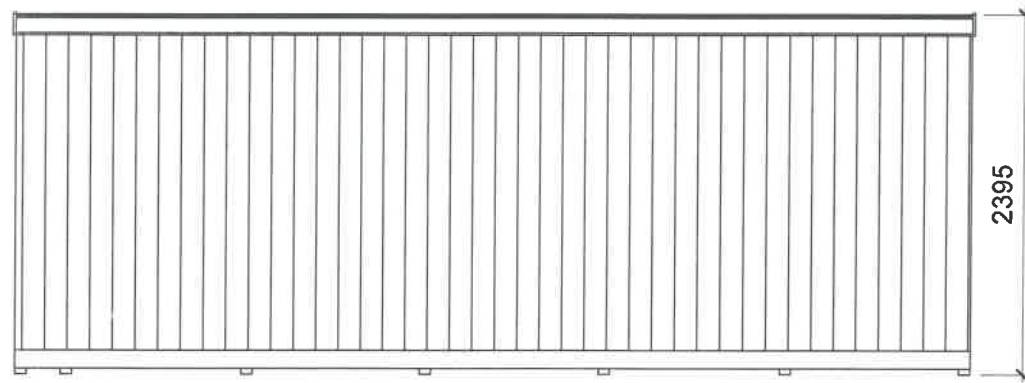

**3 Rear Elevation**  
1 : 50

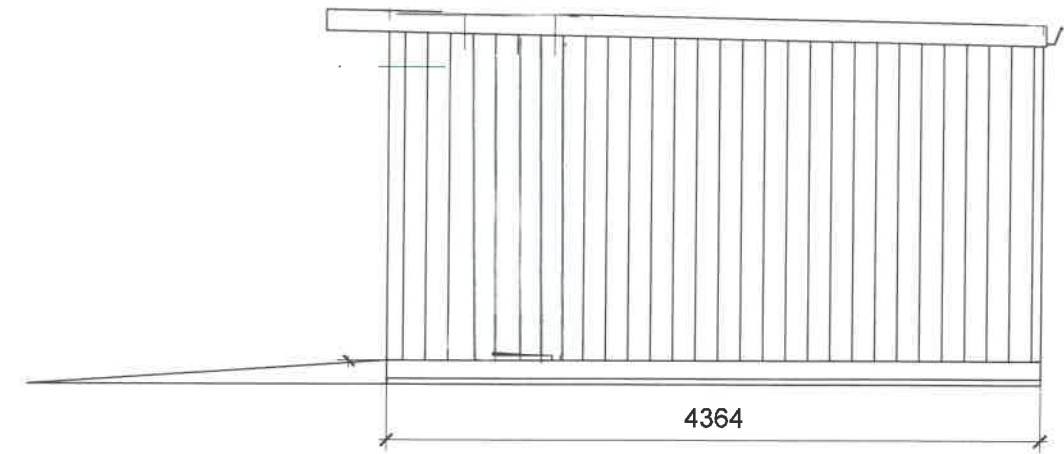

**4 RH Elevation**  
1 : 50

CLIENT:



AMENDMENT

Classic Garden Room (6m x 4m internal dimensions)

JOB / DRAWING No.

DATE: 10/06/2022 12:37:20

SCALE @ A3: 1 : 50

DRAWN: SM

FR0910-01

REVISION

A