



01 EXISTING NORTH ELEVATION

REF: 3258-1-200
 SCALE: 1:50 @ A1




02 EXISTING SOUTH ELEVATION

REF: 3258-1-200
 SCALE: 1:50 @ A1

MATERIALS SCHEDULE:
 EXPOSED STONE
 PAINTED RENDER
 FELTED FLAT ROOF
 NATURAL SLATE AND CEMENT FIBRE SLATES
 PAINTED TIMBER AND UPVC WINDOWS AND DOORS

RECEIVED
 By Liv Rickman at 3:54 pm, Apr 29, 2024

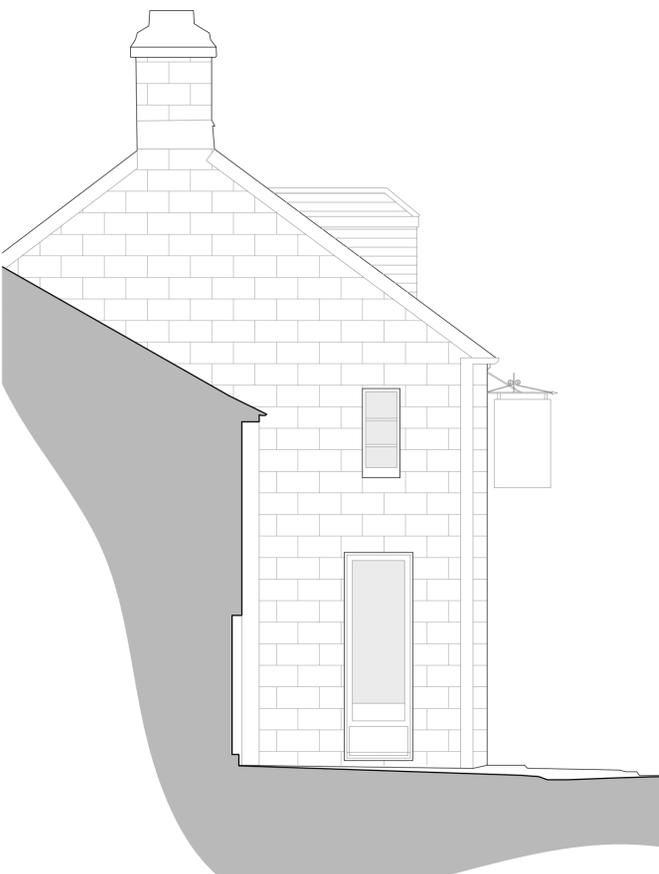

03 EXISTING EAST ELEVATION

REF: 3258-1-200
 SCALE: 1:50 @ A1



04 EXISTING WEST ELEVATION

REF: 3258-1-200
 SCALE: 1:50 @ A1

REV	DESCRIPTION	DATE	INS

CAD HERITAGE

THE CONSERVATION DIVISION OF CAD ARCHITECTS LTD
 COURTLIGH HOUSE, 74-75 LEMON STREET
 TRURO, CORNWALL, TR1 2PN
 CALL: 01872 630 040
 MAIL: info@cadheritage.co.uk
 WEB: www.cadheritage.co.uk

RIBA
 Chartered Practice

CHANGE OF USE AT
 THE BISHOP AND WOLF PUBLIC HOUSE,
 HUGH ST, ISLES OF SCILLY, TR21 0LL
 CLIENT: ST AUSTELL BREWERY

DETAIL: EXISTING ELEVATIONS

ARCHITECT: JP
 DATE: APR 24
 SCALE: As Shown @ A1
 CHECKED: CC

STATUS	DRAWING NO.	REVISION
EXISTING	3258-1-200	