



**RECEIVED**

By Liv Rickman at 9:56 am, Jun 27, 2024

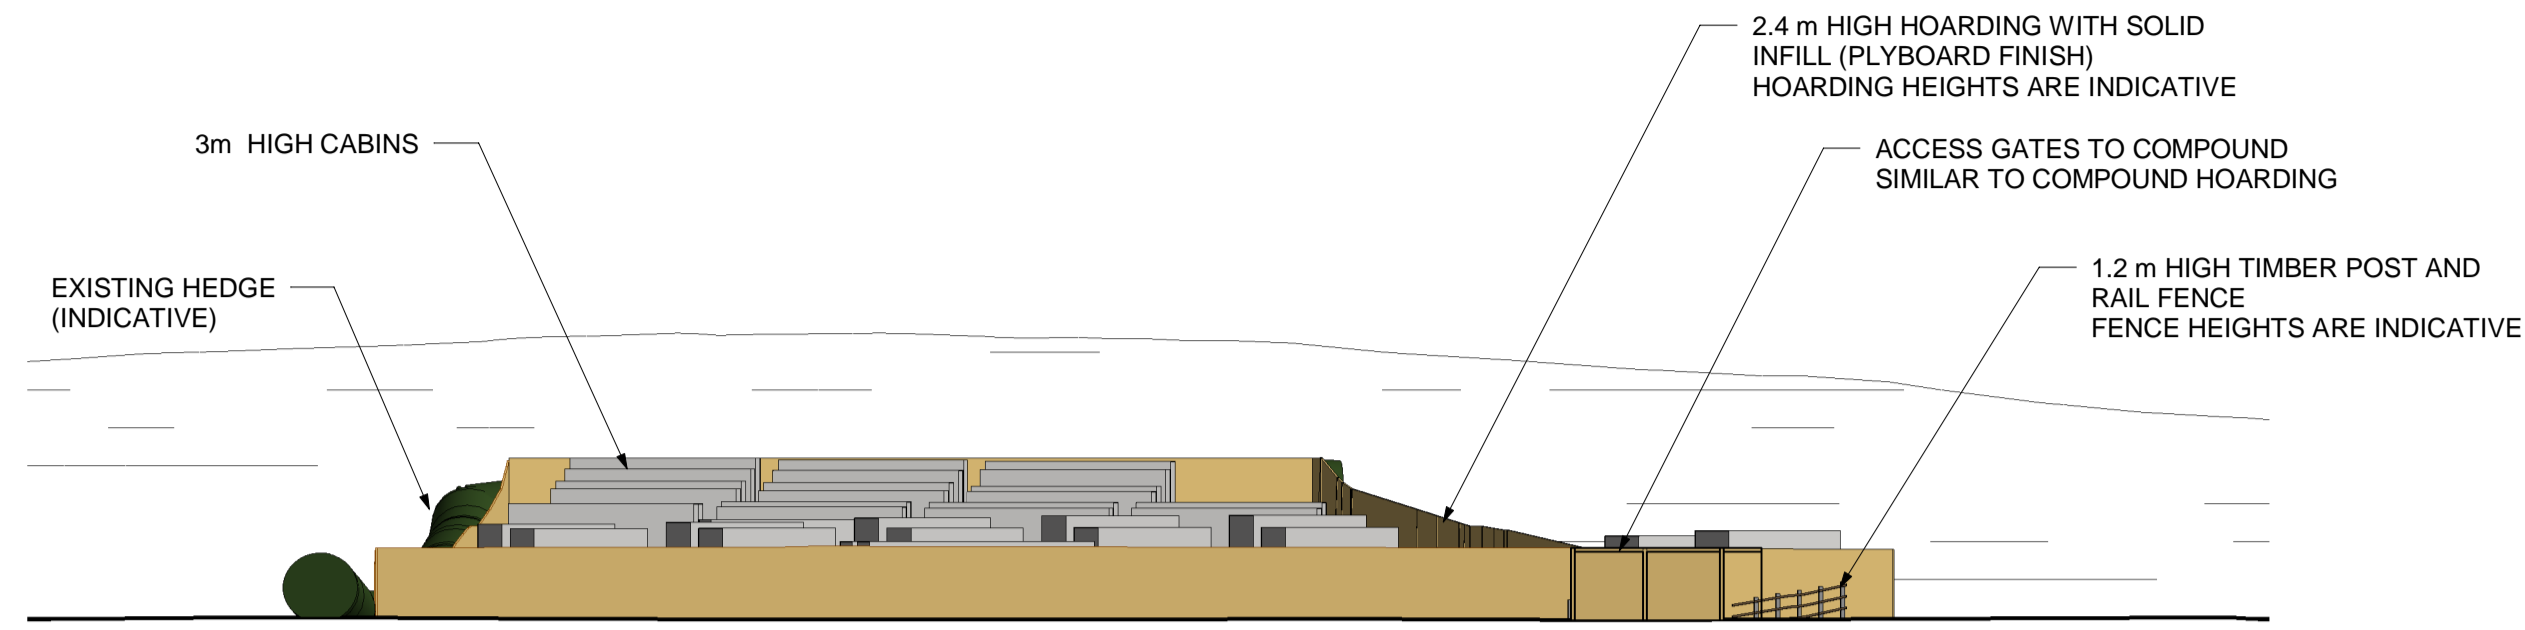


**NORTH WEST ELEVATION**

1 : 200

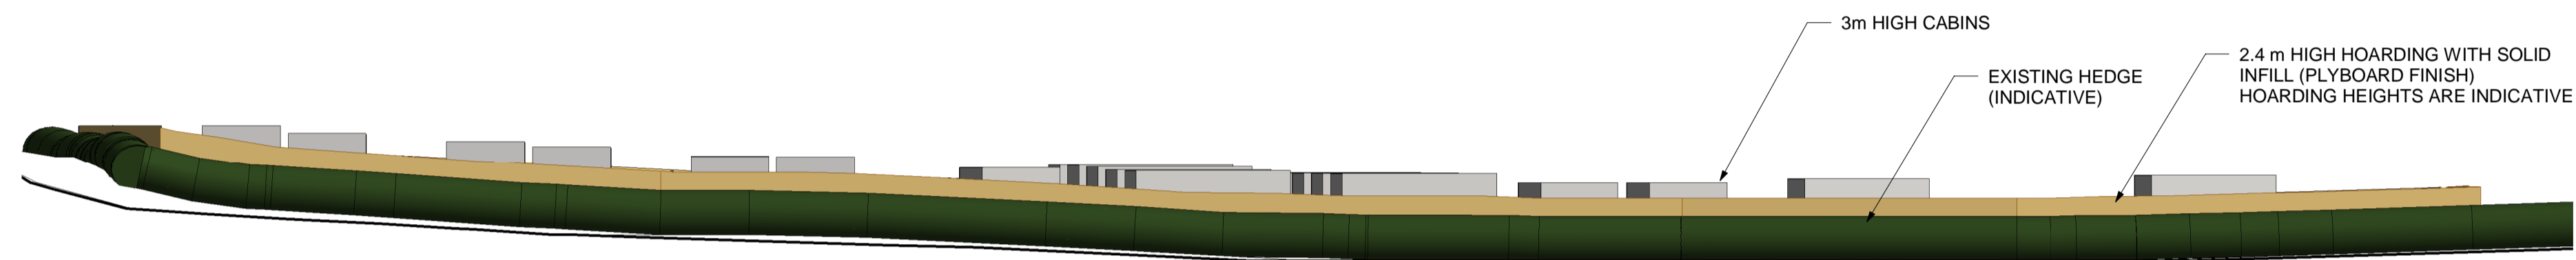


**NORTH EAST ELEVATION**

1 : 200

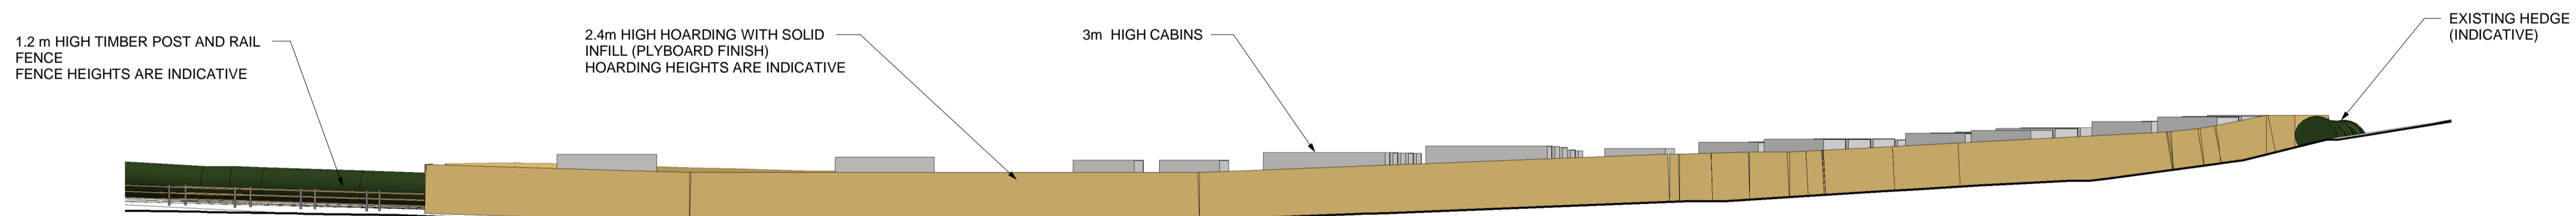


**SOUTH WEST ELEVATION**

1 : 200

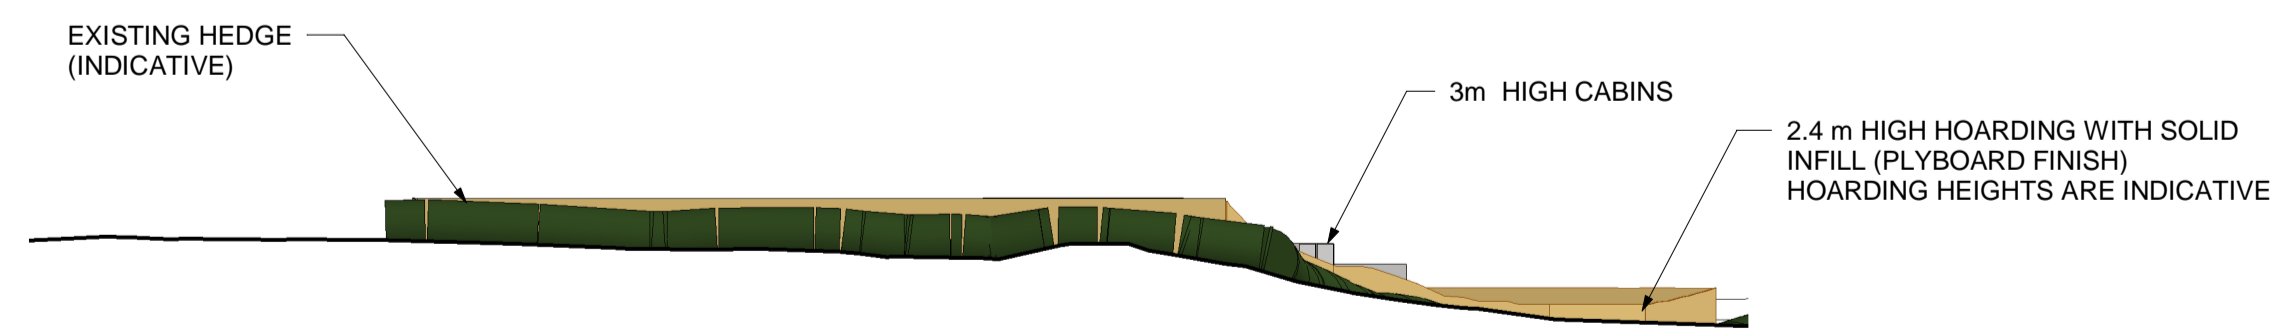

**SOUTH EAST ELEVATION**

1 : 200

 

SCALE 1:200 @ A1

1. This drawing should only be relied upon by the copyright holder. Pell Frischmann will not accept liability if this drawing is used for any purpose other than that for which it has been produced.  
2. Where this is an as-built drawing, it shall be based on Pell Frischmann's construction drawings with site changes as supplied and checked by the contractor. Pell Frischmann in no way accepts any liability for the accuracy of the information supplied by the contractor nor for any issues related to changes made on site.  
© Pell Frischmann

**NOTES**

- 1. UNLESS NOTED OTHERWISE, ALL DIMENSIONS ARE IN MILLIMETRES AND ALL LEVELS ARE IN METRES ABOVE ORDINANCE SURVEY DATUM (NEWLYN).

REV	DESCRIPTION	DRN	DSN	CHK	APP	DATE
P03	ADDITIONAL BED UNITS ADDED	IC	KT	LJW	LJW	14.06.24
P02	FENCE AND HOARDING AMENDED	IC	KT	RN	LJW	05.10.23
P01	FOR INFORMATION	IC	KT	LJW	LJW	06.09.23

**Pell Frischmann**

BURRATOR HOUSE, PENINSULA PARK, RYDON LANE EX2 7NT  
Telephone +44 (0)1392 444 345  
Email: pfrischer@pellfrischmann.com  
www.pellfrischmann.com

Client



Contractor



Project Status

OUTLINE DESIGN

Project

**ISLES OF SCILLY CAPITAL DELIVERY PROGRAMME**

Drawing Title

**ST MARY'S - WELFARE COMPOUND - PROPOSED ELEVATIONS PLANNING DRAWING**

Drawing Status

FOR REVIEW AND COMMENT

Name	Date	Status Code
I. Cerdan	14.06.24	S3
K. Thorne	14.06.24	AS SHOWN
L. Wardell	14.06.24	Revision
L. Wardell	14.06.24	P03

Drawing No.

**107780-PEF-XX-500-DDR-T-0004**