




Section Through  
Cabinet 1:5

**RECEIVED**  
By A King at 3:49 pm, Jul 10, 2024

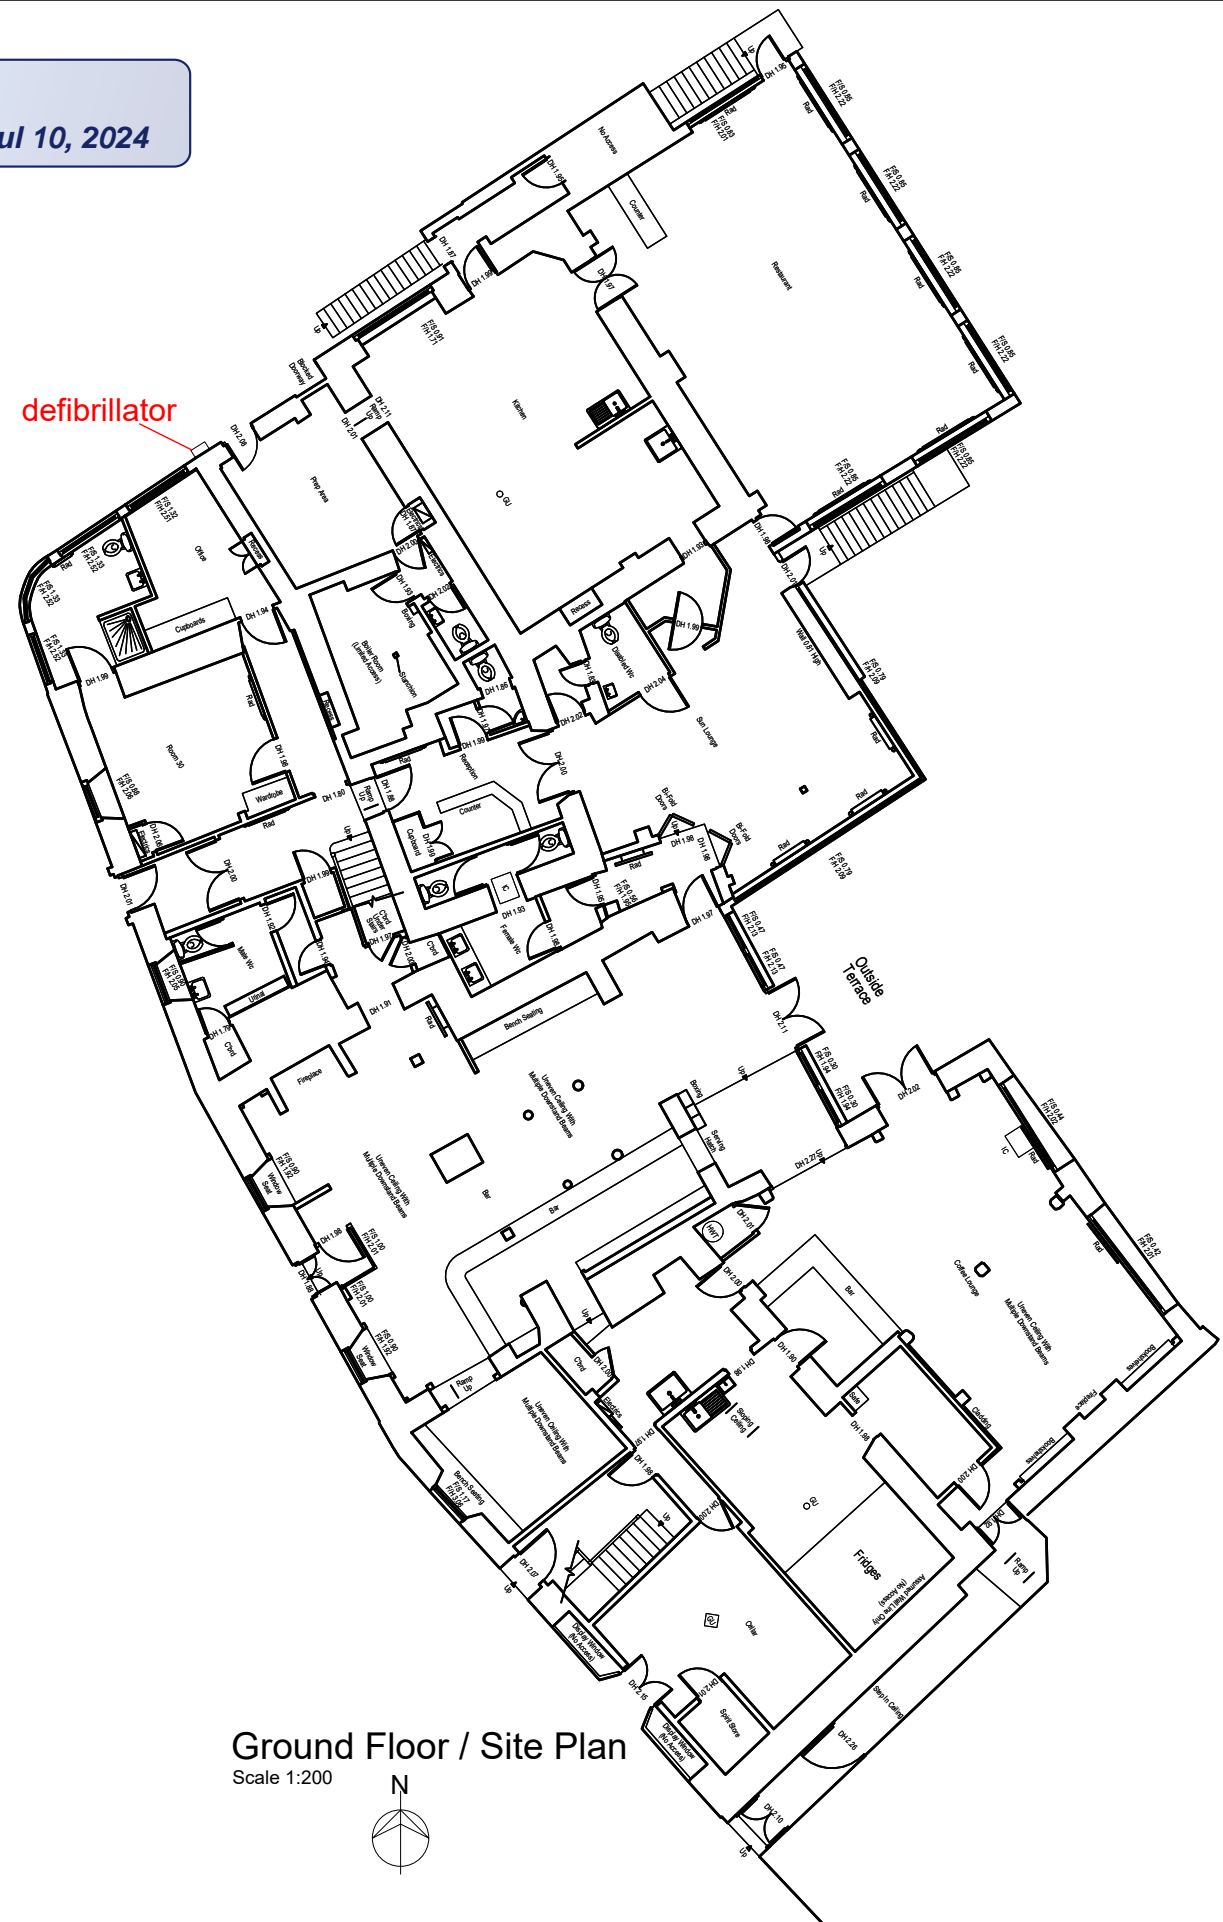


Ground Floor / Site Plan  
Scale 1:200

Part Ground Floor Plan  
Scale 1:100

 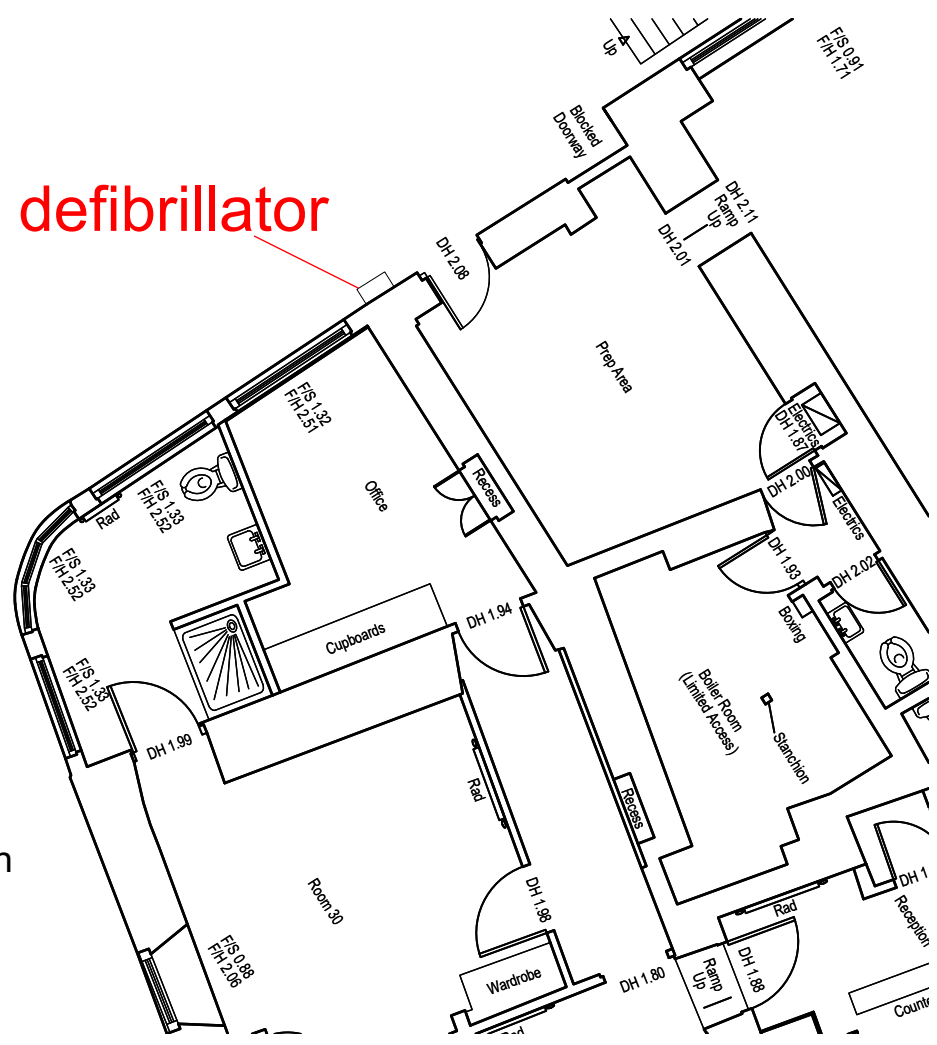

10M Scale Bar 1:100@A3

 PAD @ Atlantic Inn  
Hugh St. St. Marys  
Isles of Scilly  
TR21 0PL

**PLANS**  
As Proposed

Scale: As Shown@A3 Drawn: DRL  
**1833-13-010** Date: July 24

ALL DIMENSIONS TO BE CHECKED ON SITE & ANY DISCREPANCIES TO BE NOTIFIED PRIOR TO COMMENCEMENT OF WORK.



**Darren Law**  
**Architecture**

81 Steed Close Paignton TQ4 7SP  
01803 844961 info@dl-arch.co.uk