


RECEIVED

By Liv Rickman at 11:36 am, Aug 07, 2024

1 Buzza Street Site Plan

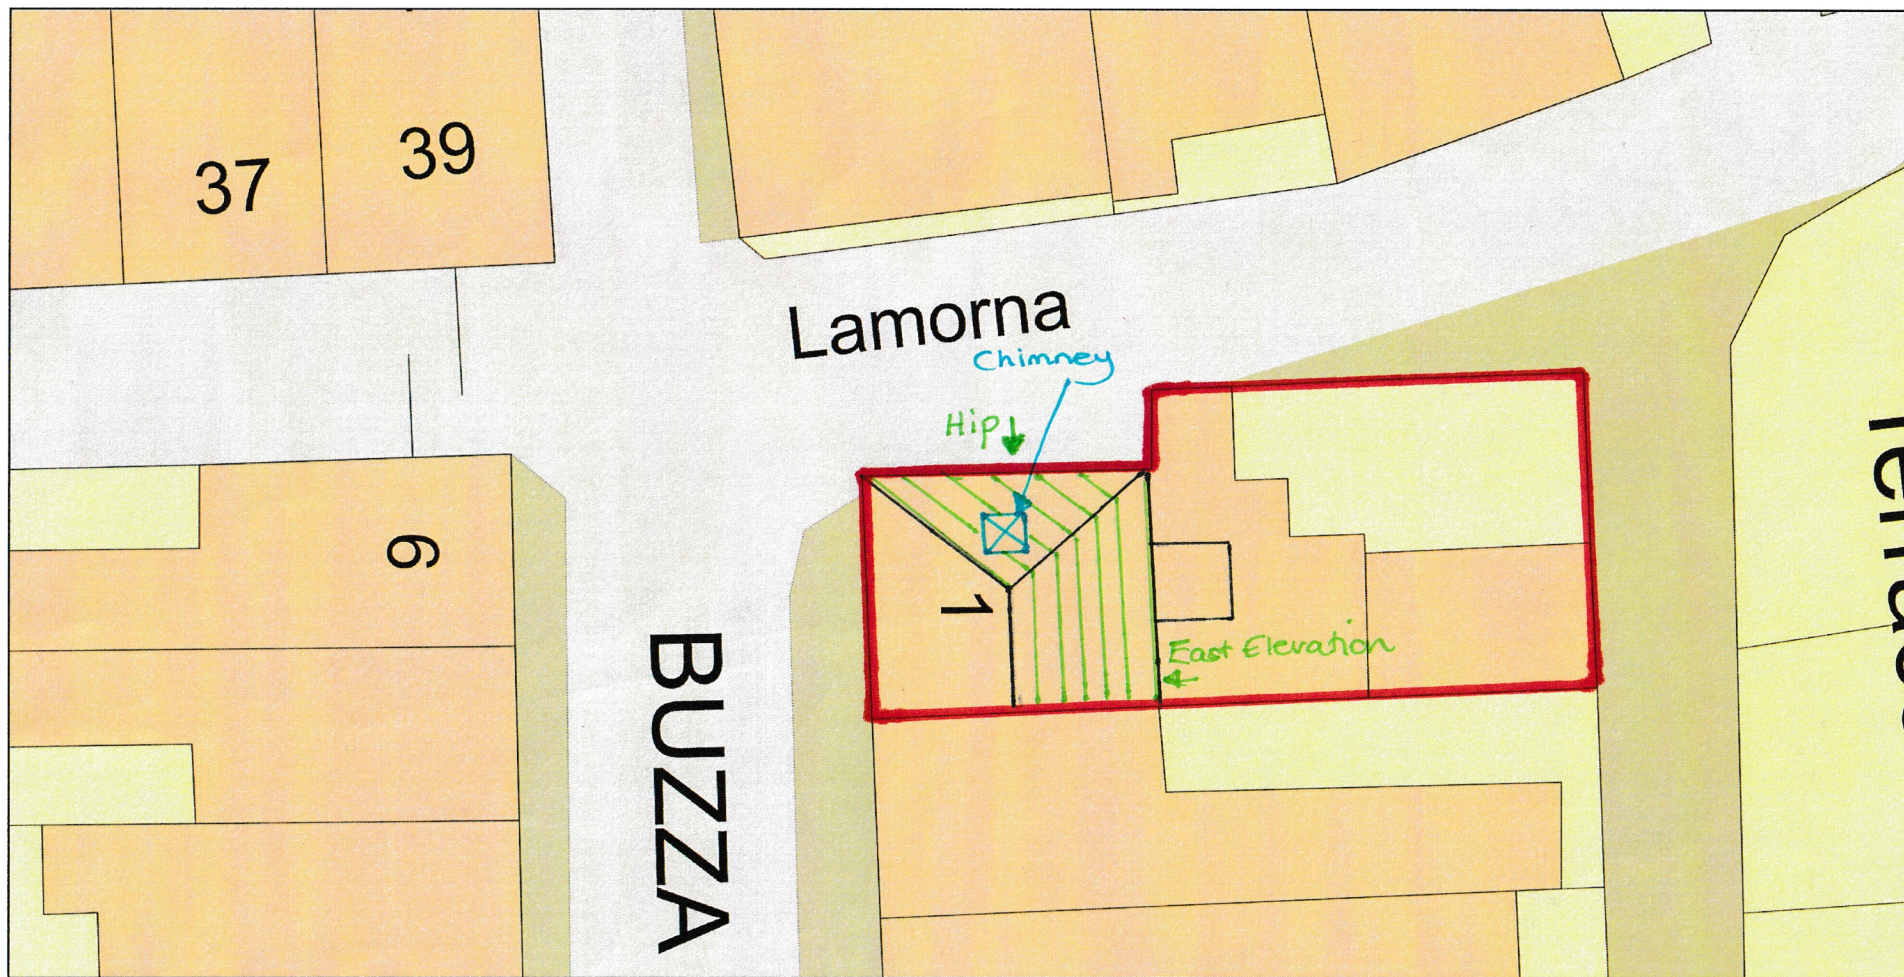

Plan Produced for: Leonie Jones

Date Produced: 20 Jul 2024

Plan Reference Number: TQRQM24202155309794

Scale: 1:200 @ A4

© Crown copyright and database rights 2023 OS 100042766