


RECEIVED
By Liv Rickman at 9:28 am, Aug 30, 2024




NORTH ELEVATION

 

WEST ELEVATION



SOUTH ELEVATION

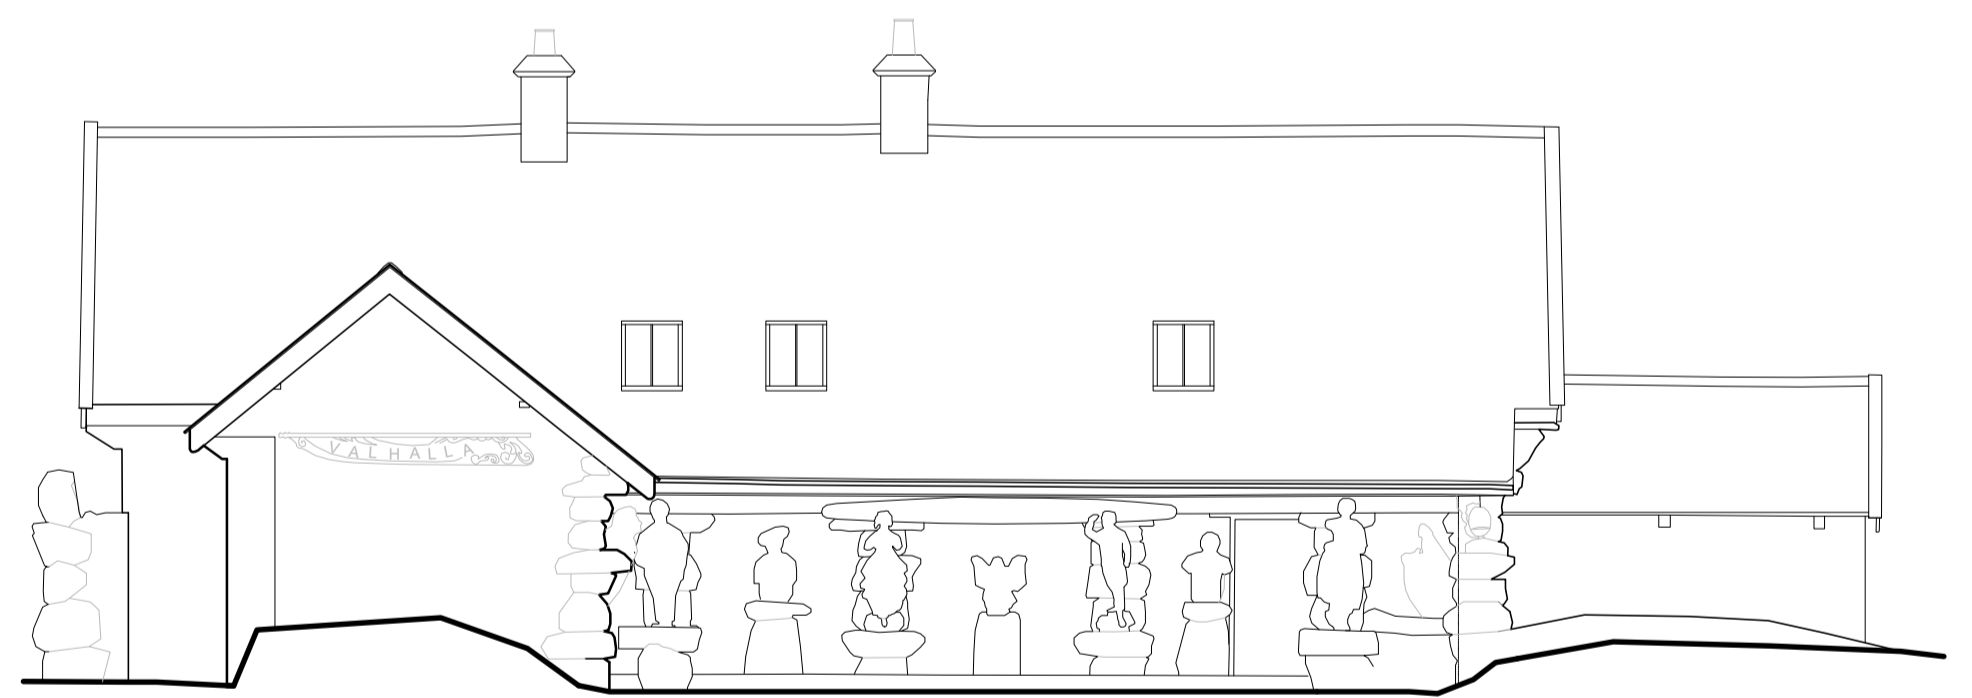

EAST ELEVATION

F	JW	NL	23.08.24	Planning Amendment Issue
Rev.	DR	CH	Date	Notes
PROJECT VALHALLA				
DRAWING PROPOSED ELEVATIONS				
DRAWING No. 4137 - 022 F.				
DRAWING SIZE 1:100 @ A1 DATE Dec 2021				
1:200 @ A3				

**llewellyn
harker
lowe**