


**RECEIVED**

By Liv Rickman at 9:31 am, Aug 30, 2024

0m 10m 20m



PROPOSED FIRST FLOOR PLAN

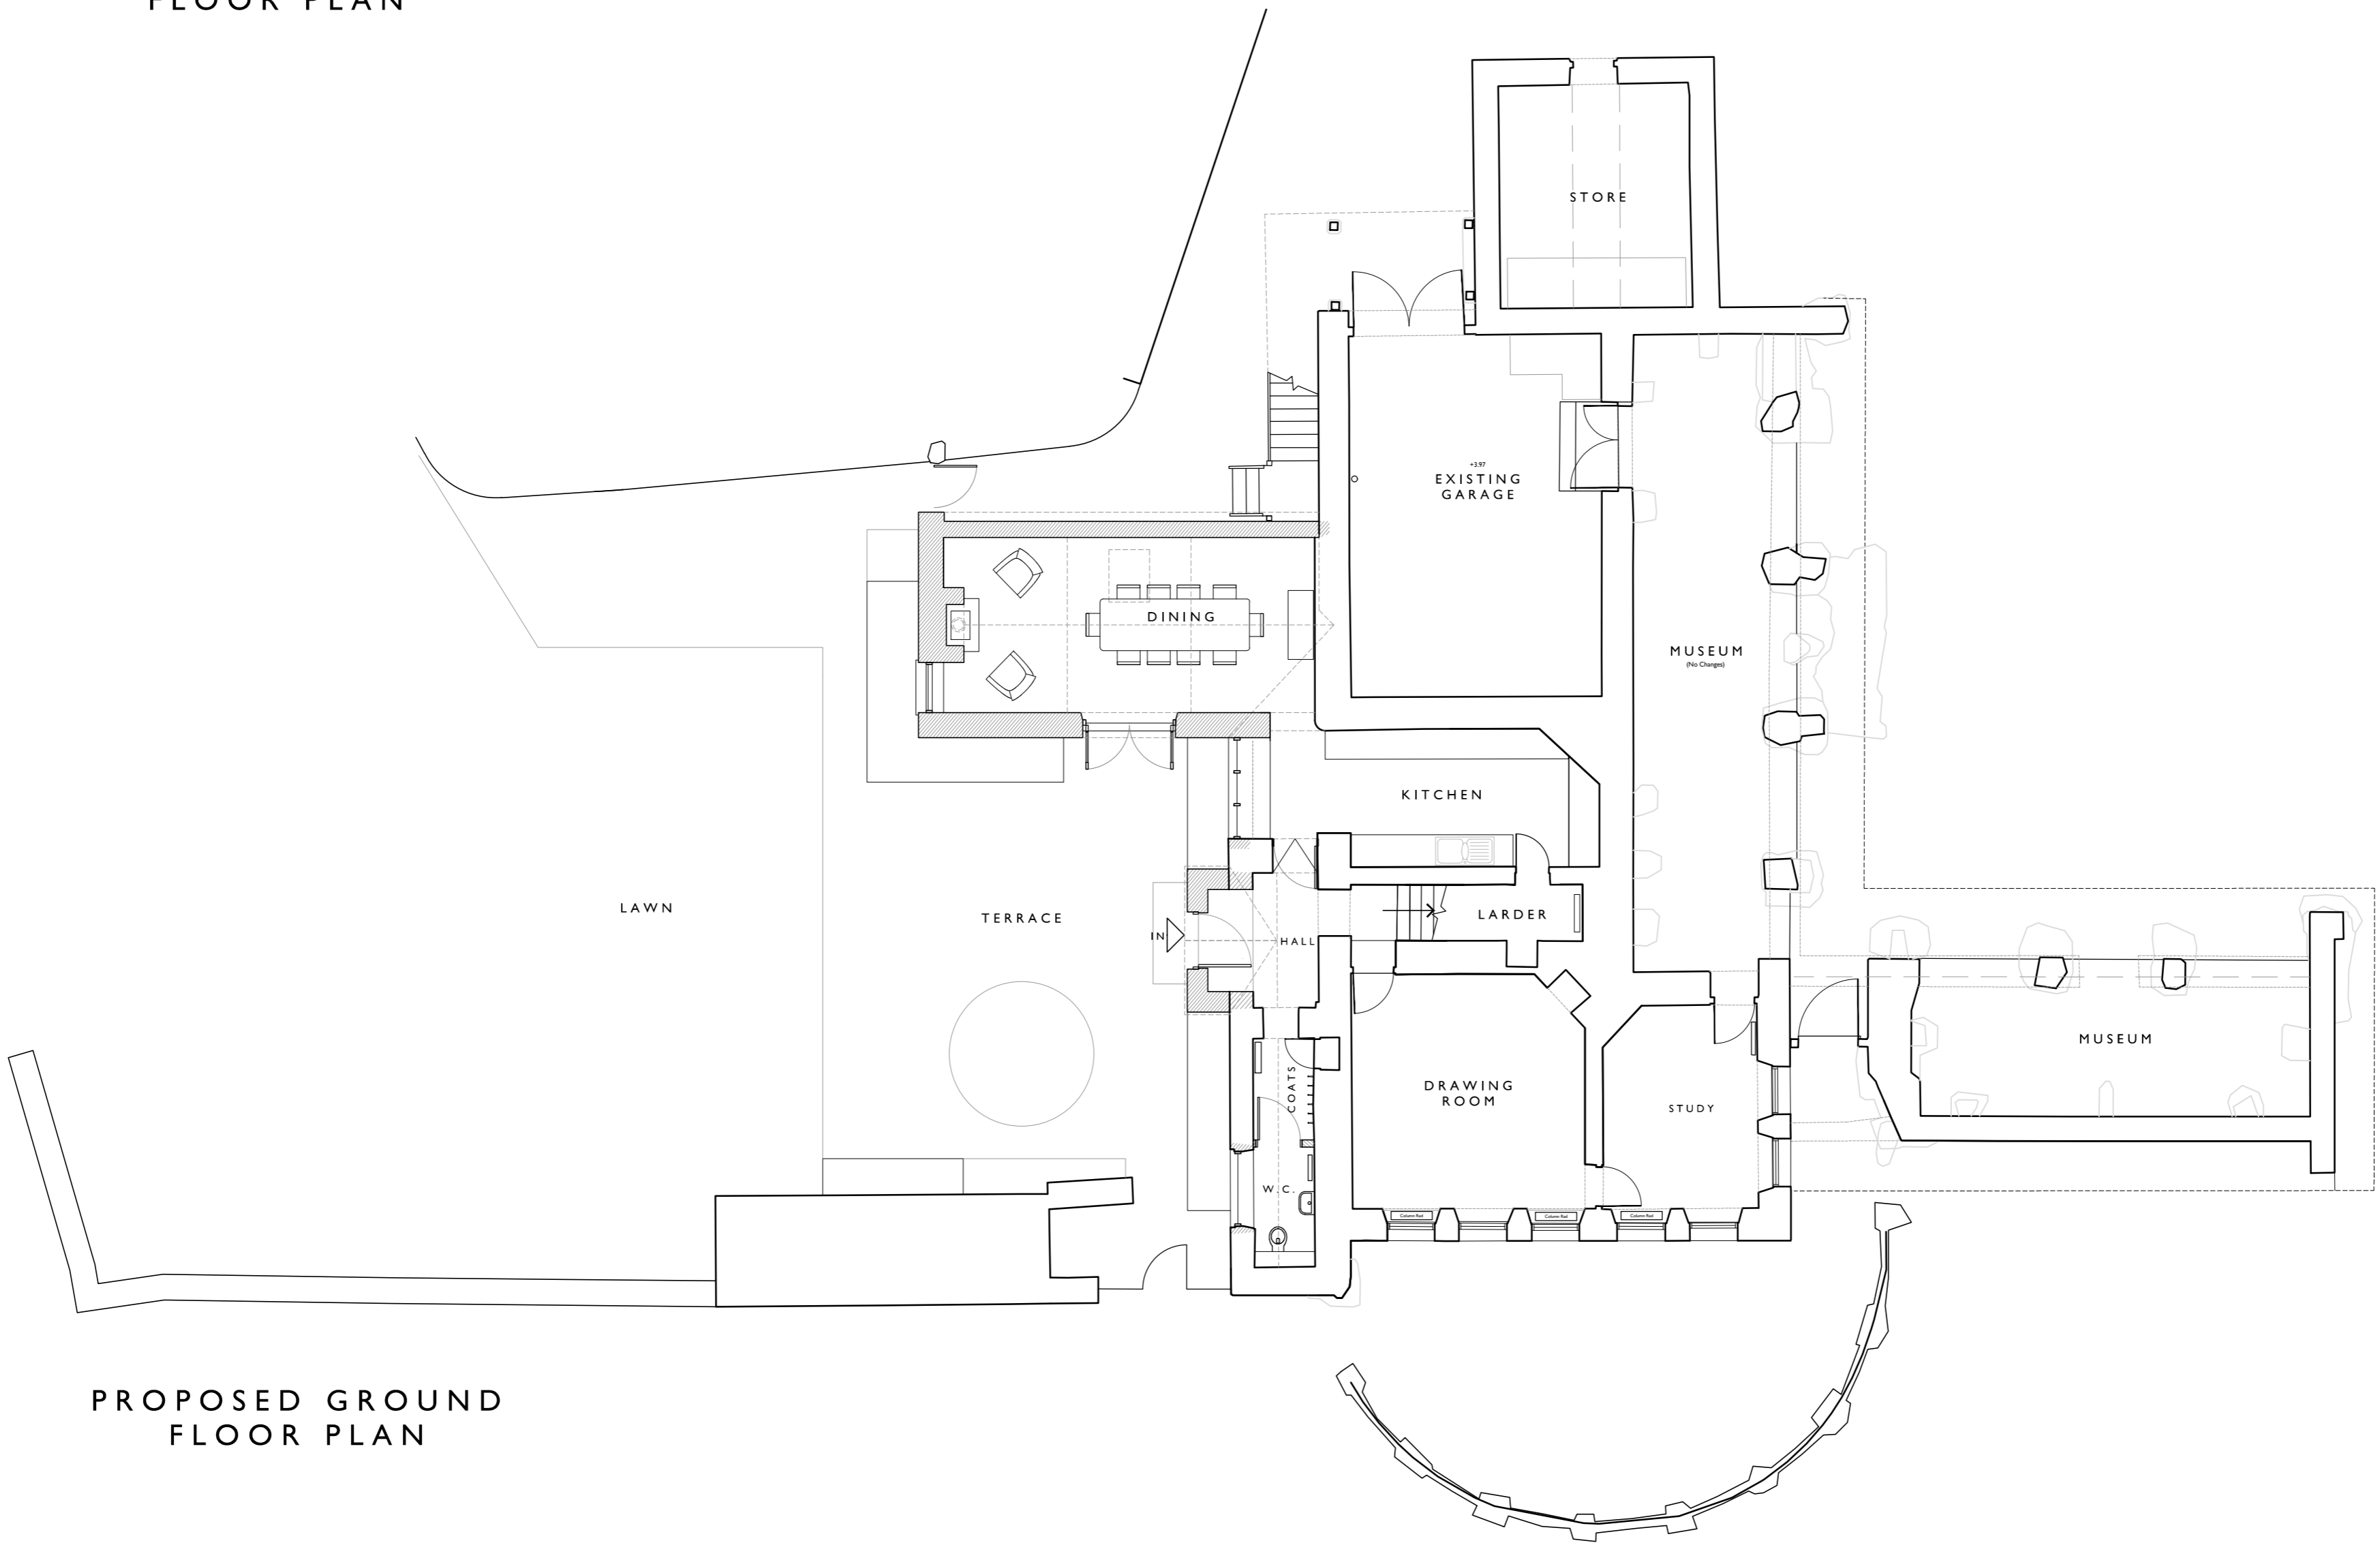

PROPOSED GROUND FLOOR PLAN


N JW NL 22.08.24 Planning Amendment Issue  
Rev. DR. CH. Date Notes

PROJECT VALHALLA

DRAWING PROPOSED PLANS

DRAWING No. 4137 - 020 N.

DRAWING SIZE 1:100 @ A1 DATE Jul 2020  
1:200 @ A3

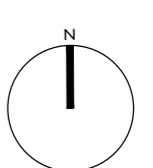

**llewellyn  
harker  
lowe**

www.lhw.com, general enquiry line: northend, bath, BA1 1BH Tel: 01749 860022  
email: a.richards@llewellynharker.com © llewellyn harker lowe 2021