


RECEIVED

By Liv Rickman at 11:56 am, Sep 13, 2024

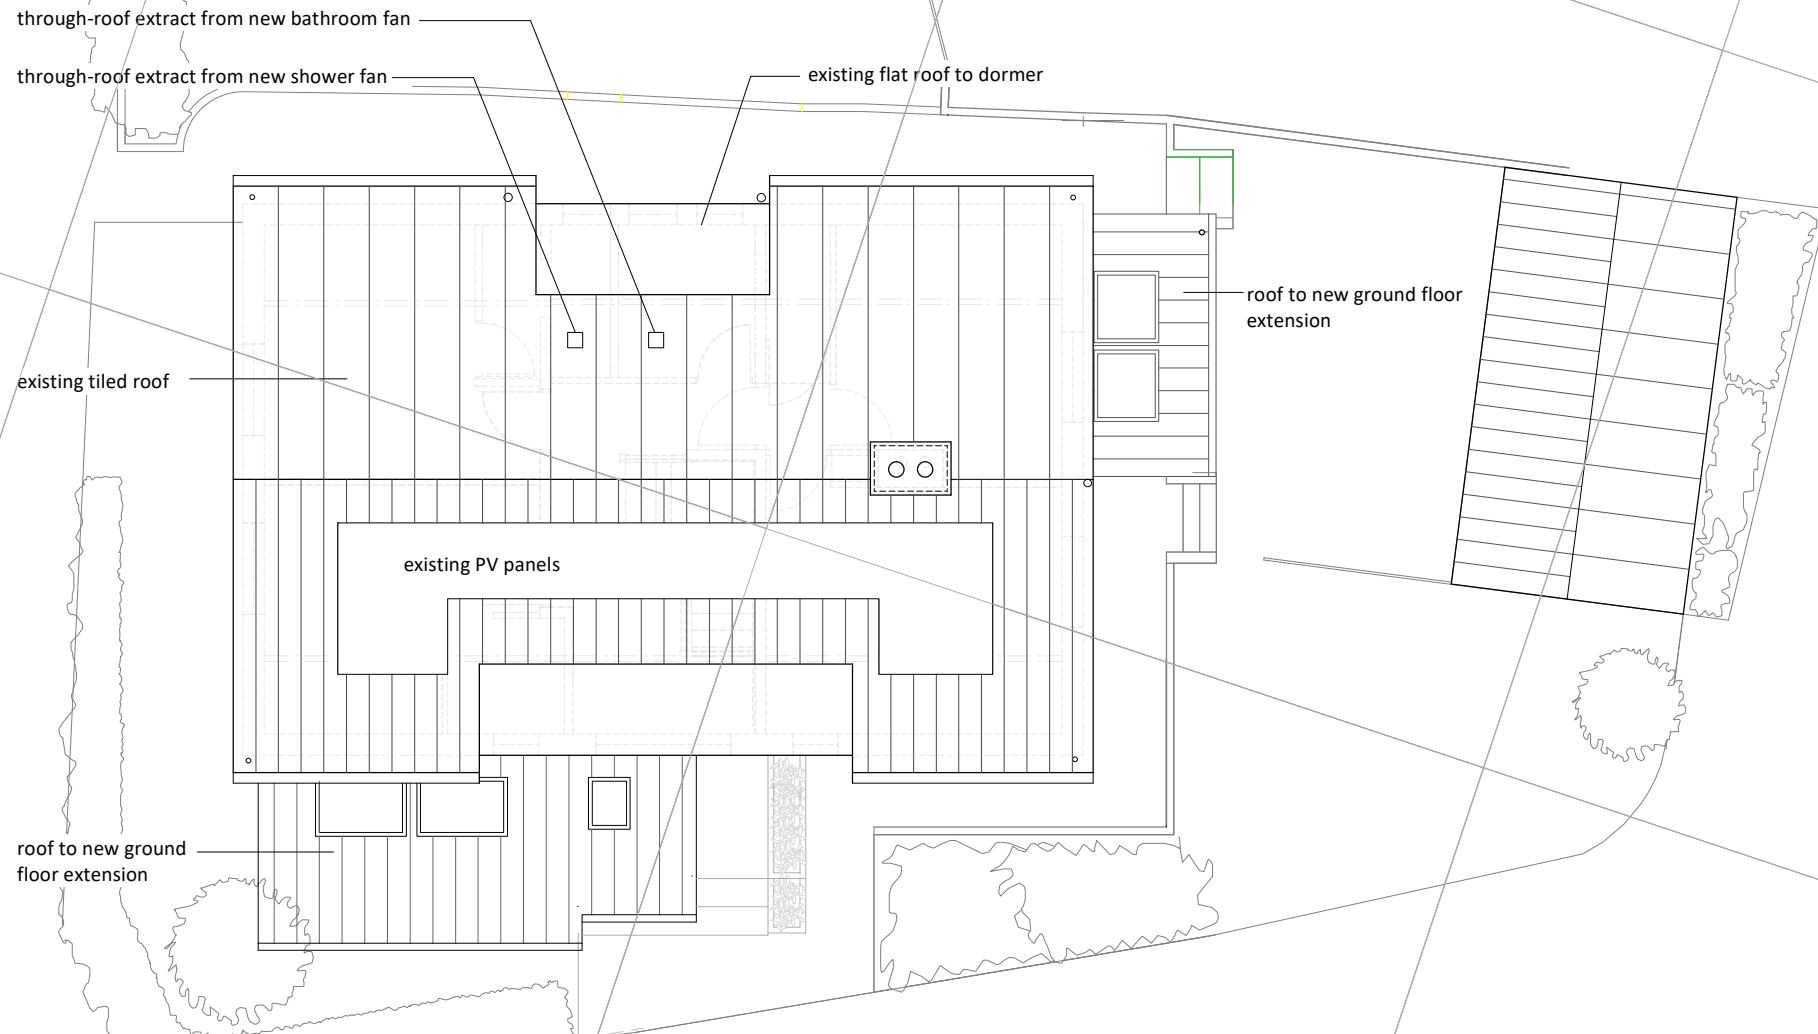

Generally:


New PV panels have already been installed on the front roof of the dwelling

Drinissa

Treglesyn



Revision:
A 09/24 updated to client comments

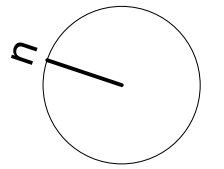

Louise Bastable RIBA 129 The Butts, Frome, BA11 4AQ T: 07801 106 192 E: louisebastable@lbarch.co.uk W: www.lbarch.co.uk	Revision: A 09/24	Project Name: Nundeeps, Rams Valley, st. Marys, TR21 0JX
	Scale: 1: 100 @ A3	Project Number: 2360
	Date: July 2024	Client: Liz Lourensz
	Status: Planning Application	Drawing: Proposed Roof Plan
		Drawing Number: PL08 A