




Front Elevation [East Facing] - Existing

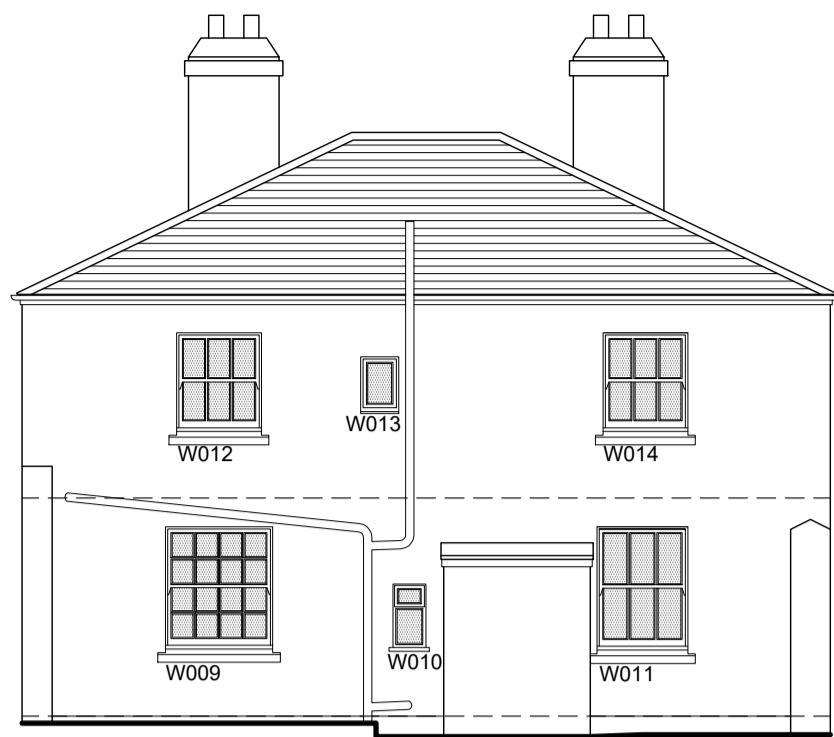

Rear Elevation [West Facing] - Existing

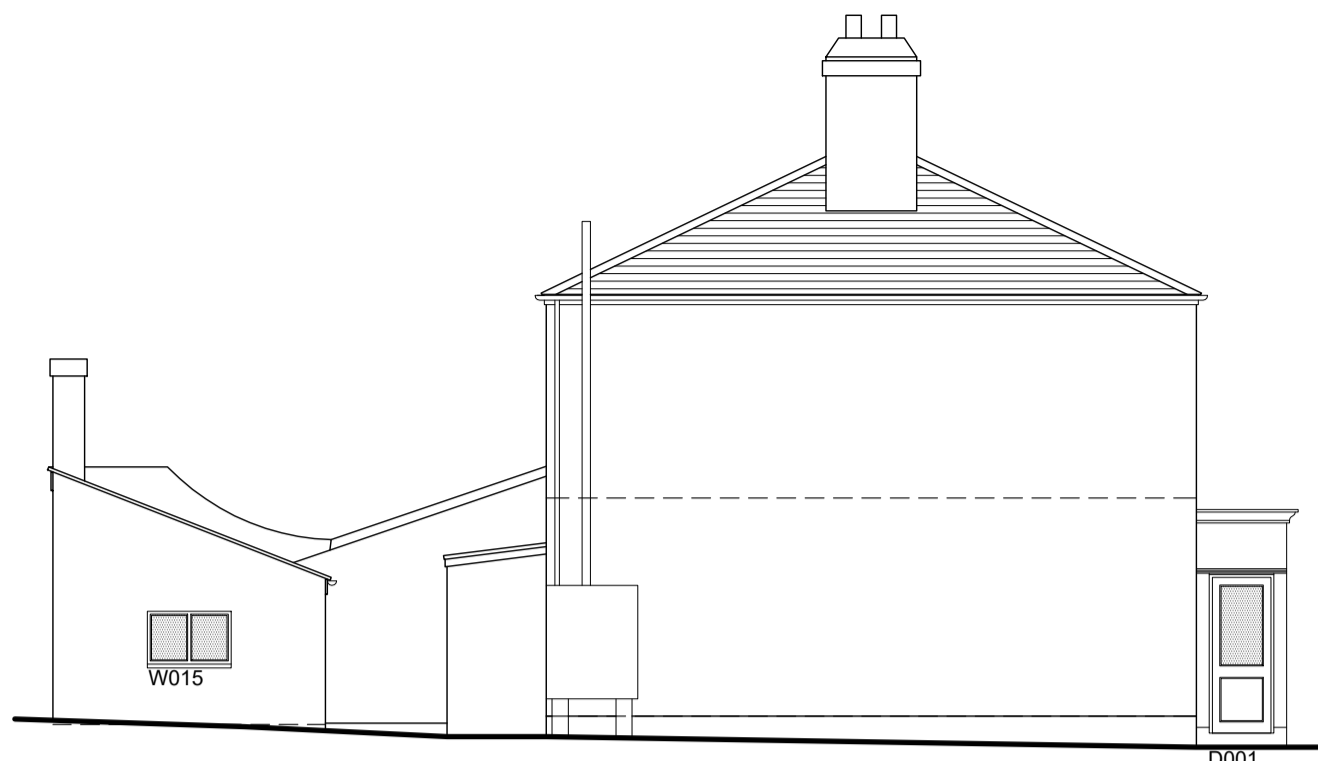

Side Elevation [South Facing] - Existing

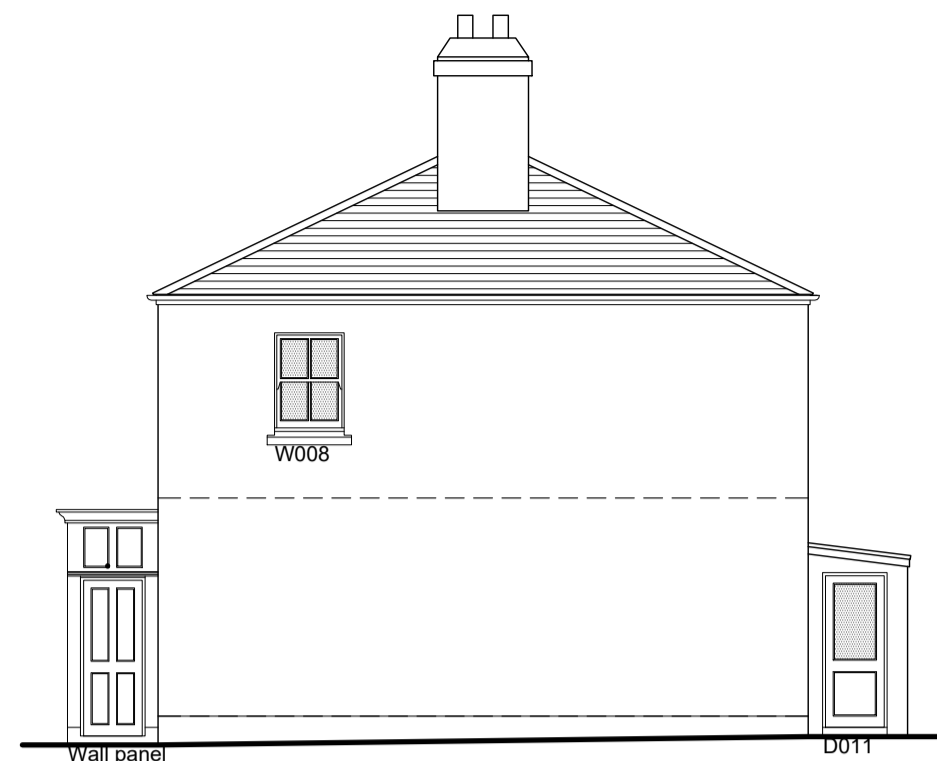

Side Elevation [North Facing] - Existing

**RECEIVED**  
By Liv Rickman at 12:06 pm, Sep 22, 2025

**NOTES.**  
This drawing is copyright:-  
Figured dimensions must be taken in preference to scaled dimensions.  
Contractors, Sub-contractors and Suppliers must verify all dimensions on site before commencing work or preparing shop drawings.



**DUCHY of  
CORNWALL**

**WESTERN DISTRICT**  
Duchy of Cornwall  
Restormel Estate Office  
Lostwithiel  
Cornwall PL22 0HN  
01579 343149

**DARTMOOR**  
Duchy of Cornwall  
Princetown  
Yelverton  
Devon PL20 6QF  
01822 890205

**ISLES OF SCILLY**  
Duchy of Cornwall  
St. Mary's  
Isles of Scilly TR21 0LS  
01720 422508

Manor

St Mary's

Project.

Veronica Lodge -  
Refurbishment

Detail.

Floorplans and  
Elevations as existing


Scale. 1:100 / 1:50

Drawing No.  
MYS-VL-01


Revision No.

Drawn by. IDR

Date. Jan 2021

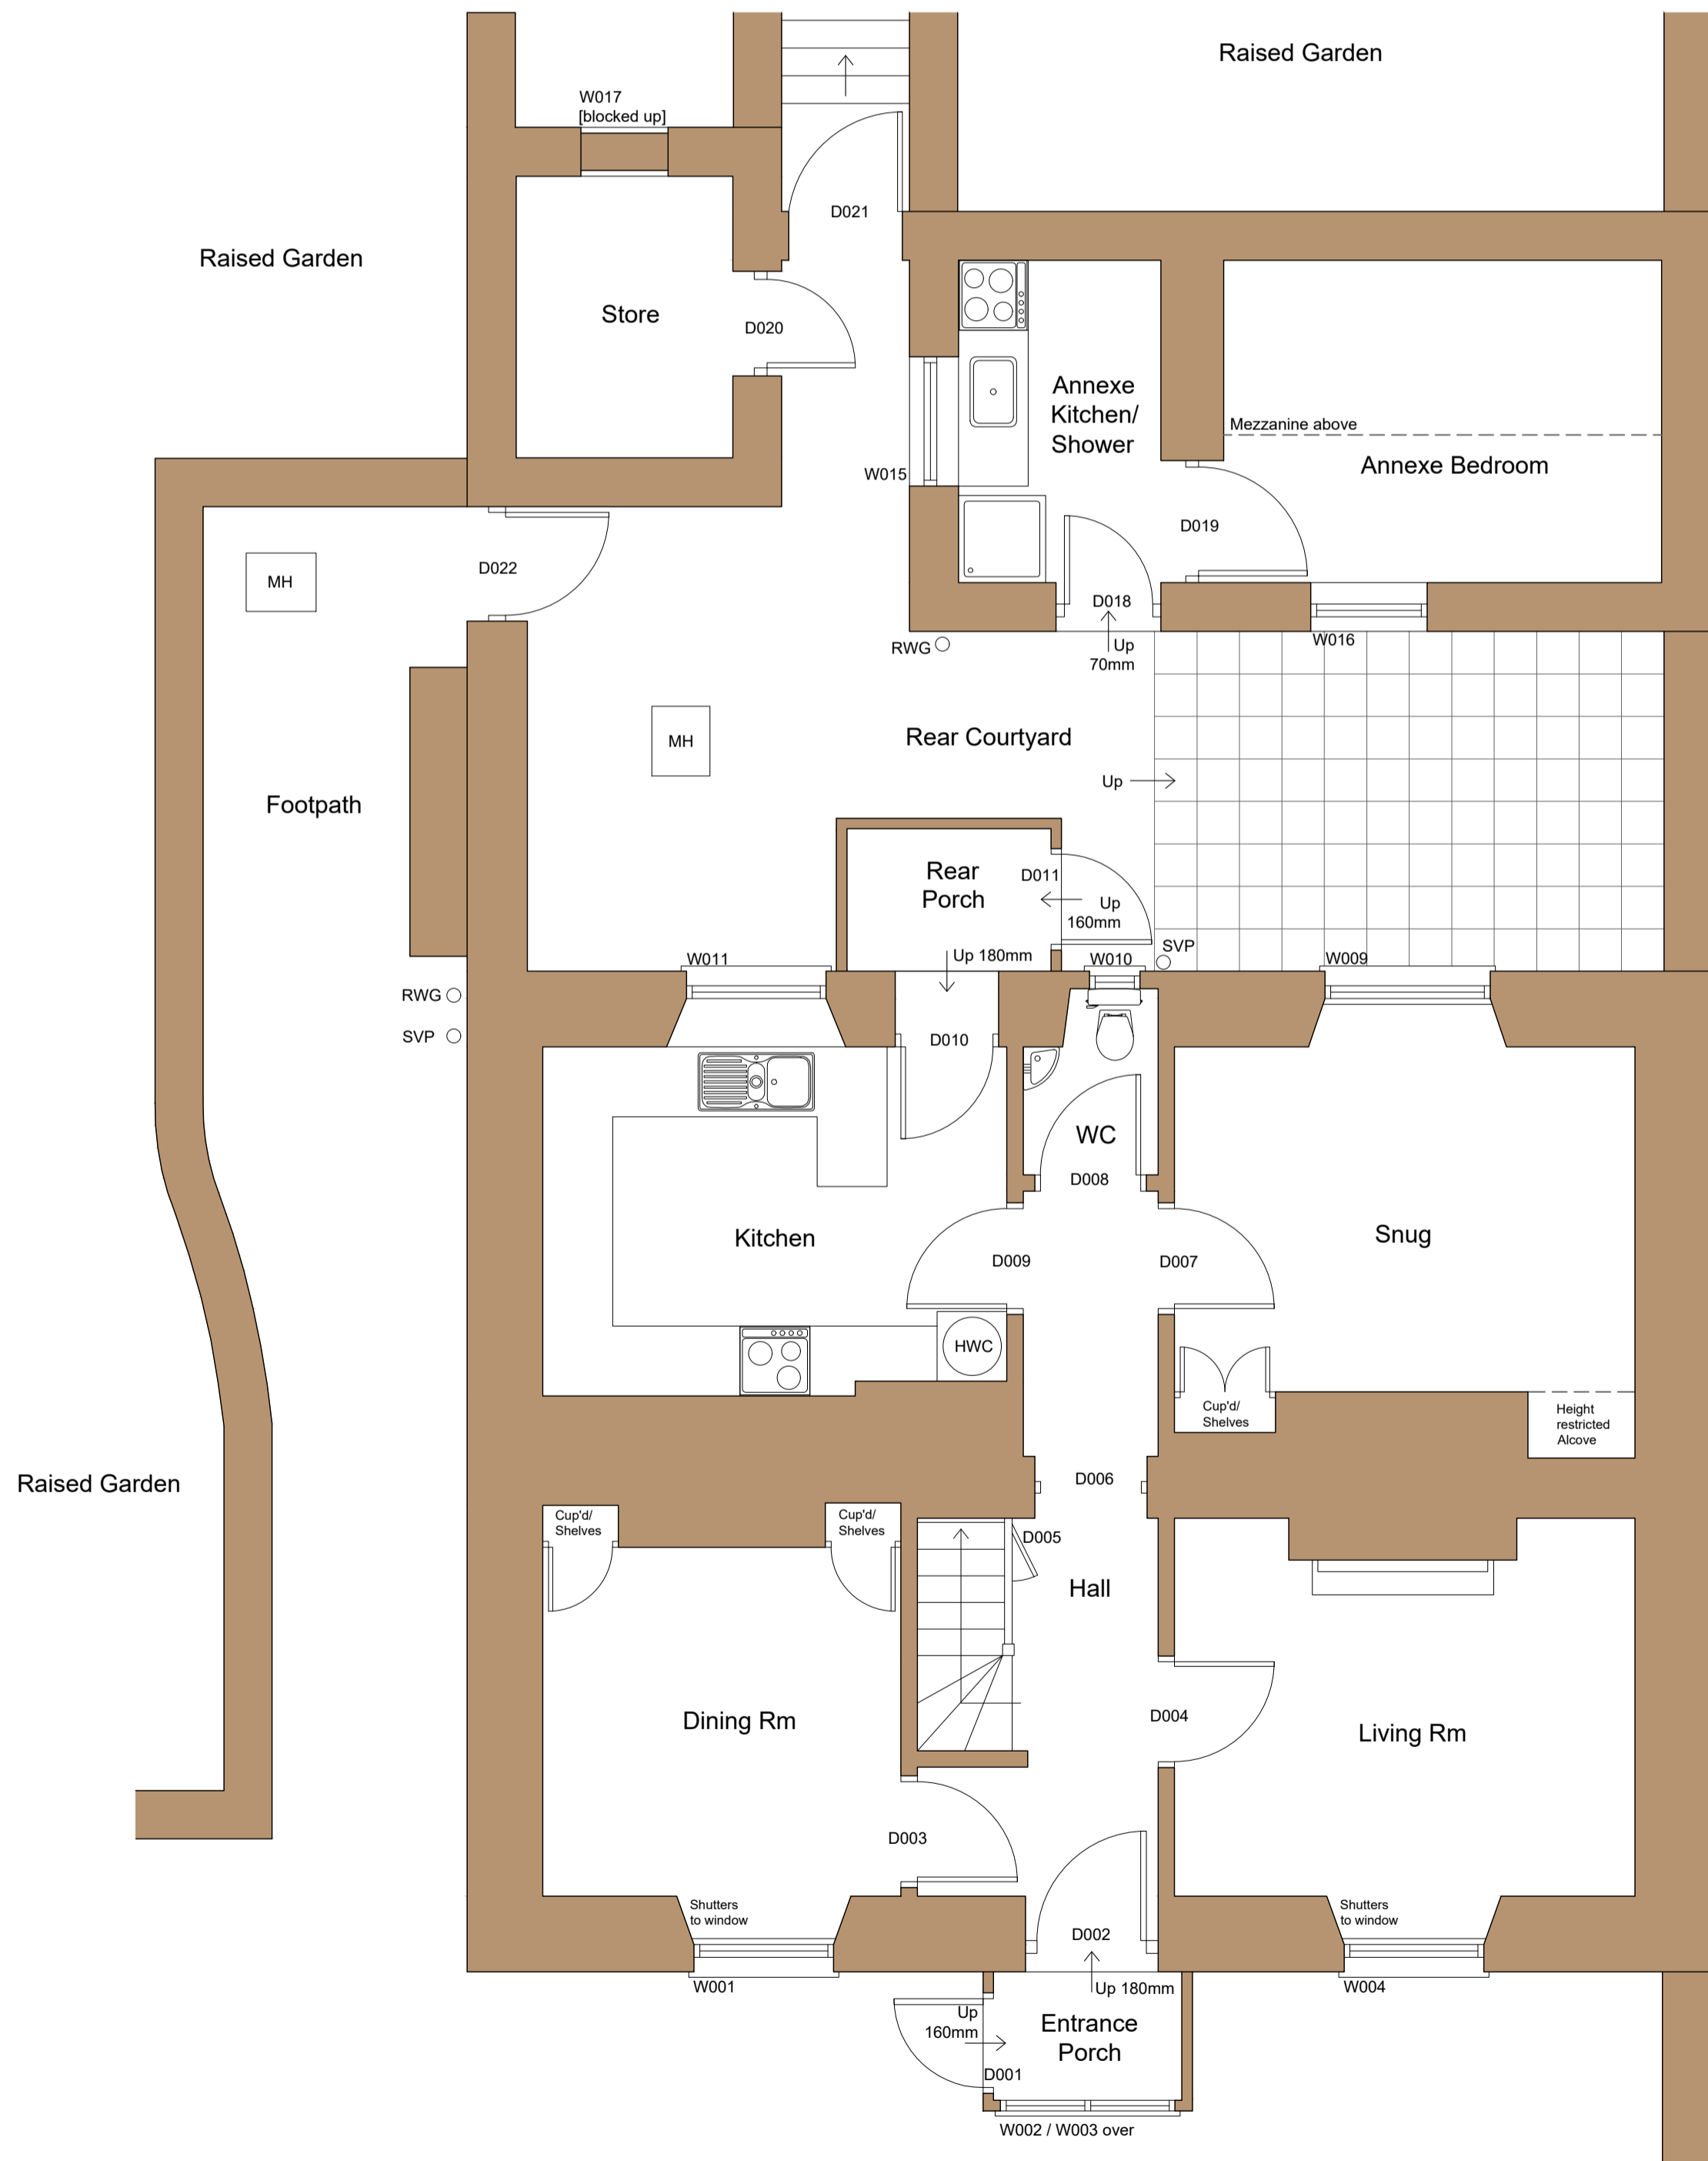

Ground Floor - Existing

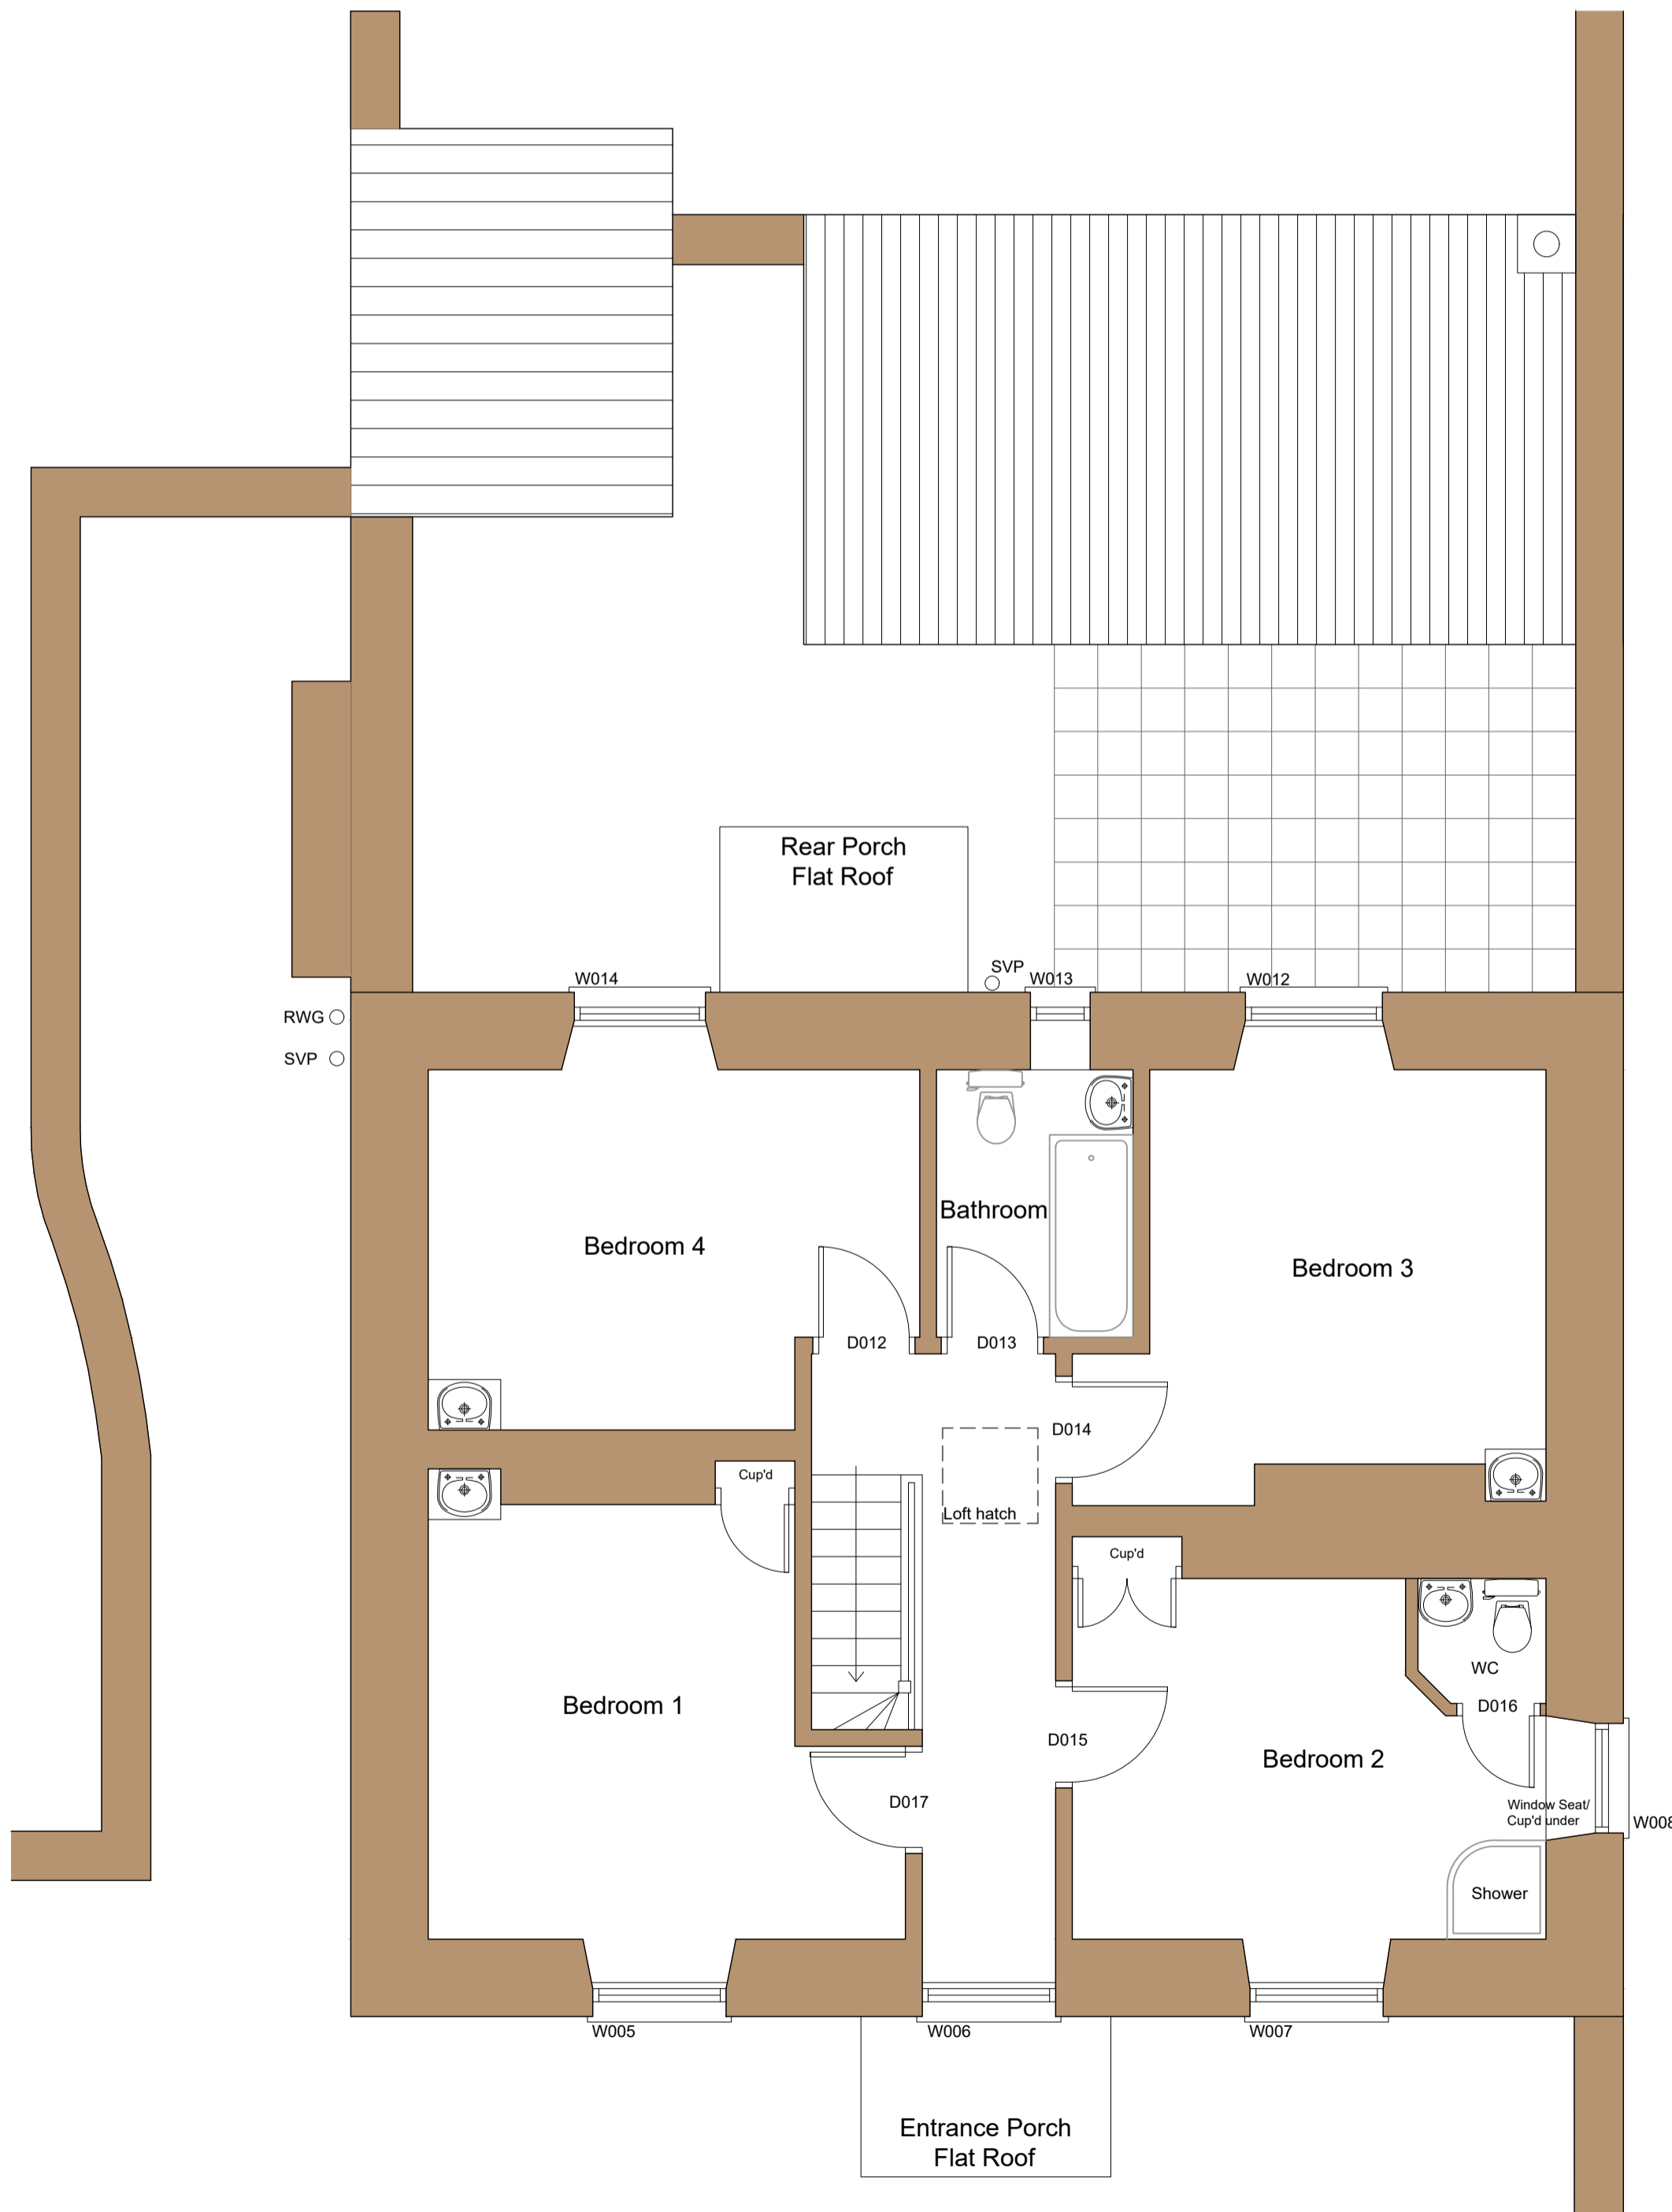

First Floor - Existing