





Front Elevation [East Facing] - Proposed



Rear Elevation [West Facing] - Proposed

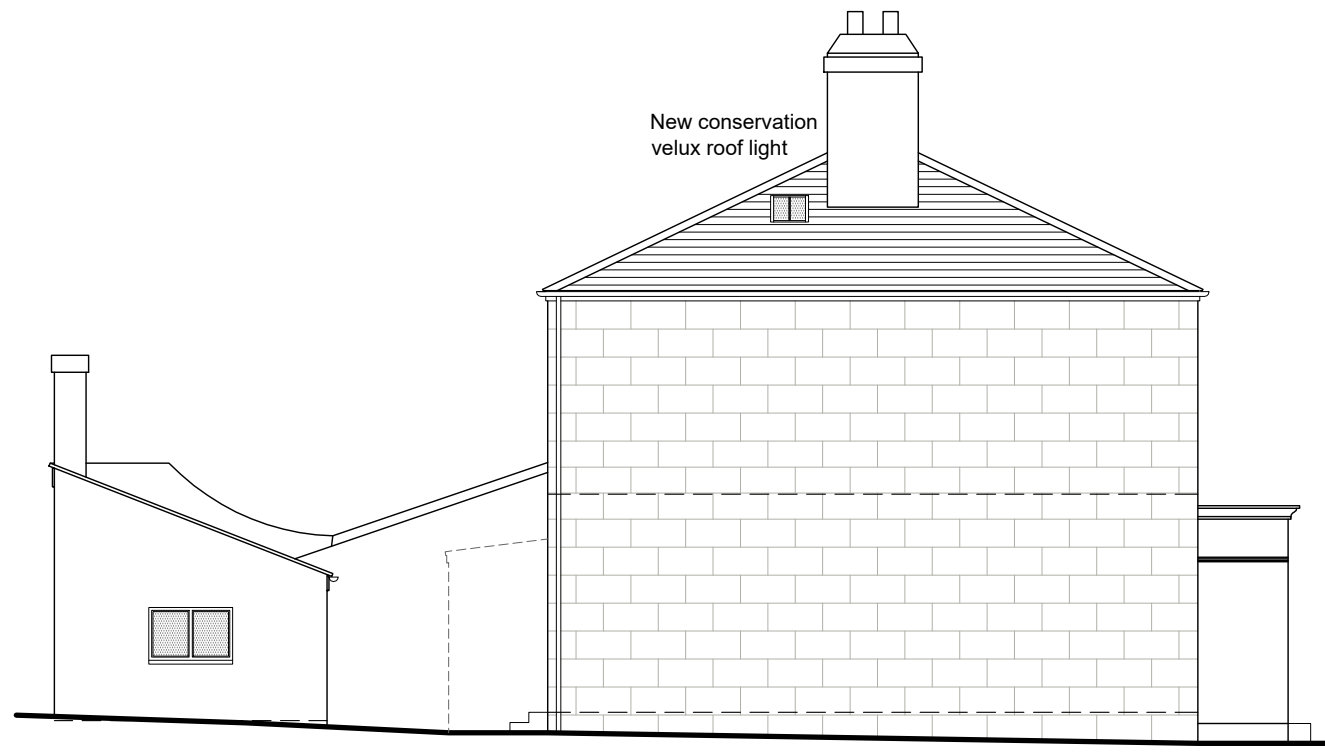

Side Elevation [South Facing] - Proposed

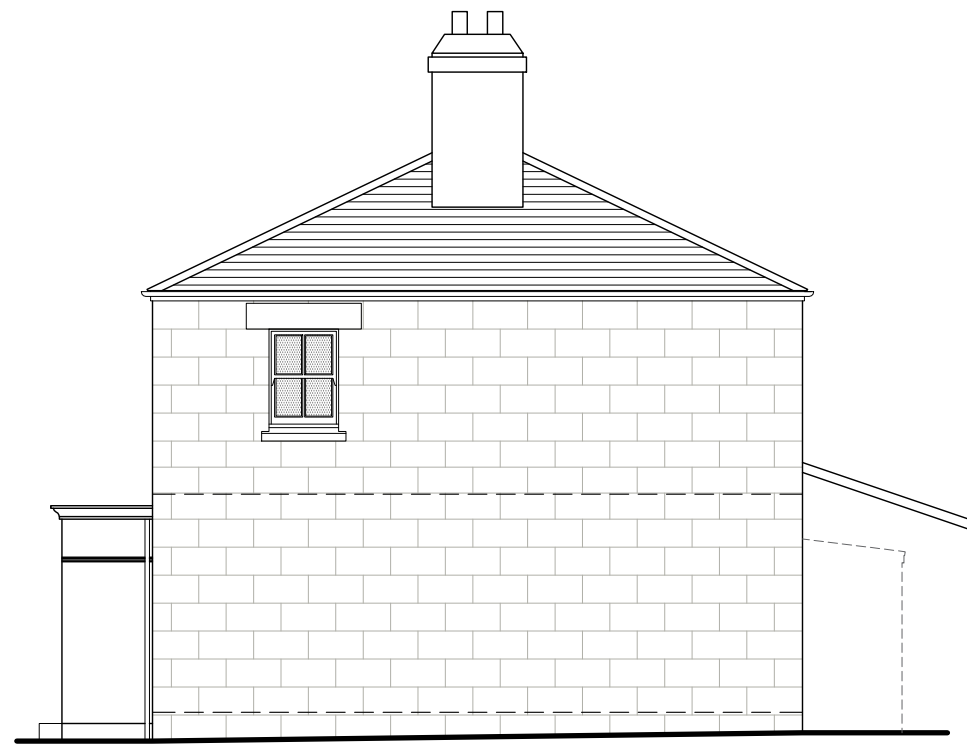

Side Elevation [North Facing] - Proposed

RECEIVED

By Liv Rickman at 11:28 am, Sep 22, 2025

NOTES.
● This drawing is copyright:-
Figured dimensions must be taken in preference to scaled dimensions.
Contractors, Sub-contractors and Suppliers must verify all dimensions on site before commencing work or preparing shop drawings.



DUCHY of CORNWALL

WESTERN DISTRICT
Duchy of Cornwall
Restormel Estate Office
Lostwithiel
Cornwall PL22 0HN
01579 343149

DARTMOOR
Duchy of Cornwall
Princetown
Yelverton
Devon PL20 6QF
01822 890205

ISLES OF SCILLY
Duchy of Cornwall
St. Mary's
Isles of Scilly TR21 0LS
01720 422508

Manor
St Mary's

Project.
Veronica Lodge - Refurbishment


Detail.
Floorplans and Elevations as proposed

Scale. 1:100 / 1:50

Drawing No.
MYS-VL-02


Revision No.
A

Drawn by. **IDR**
Date. **March 2021**

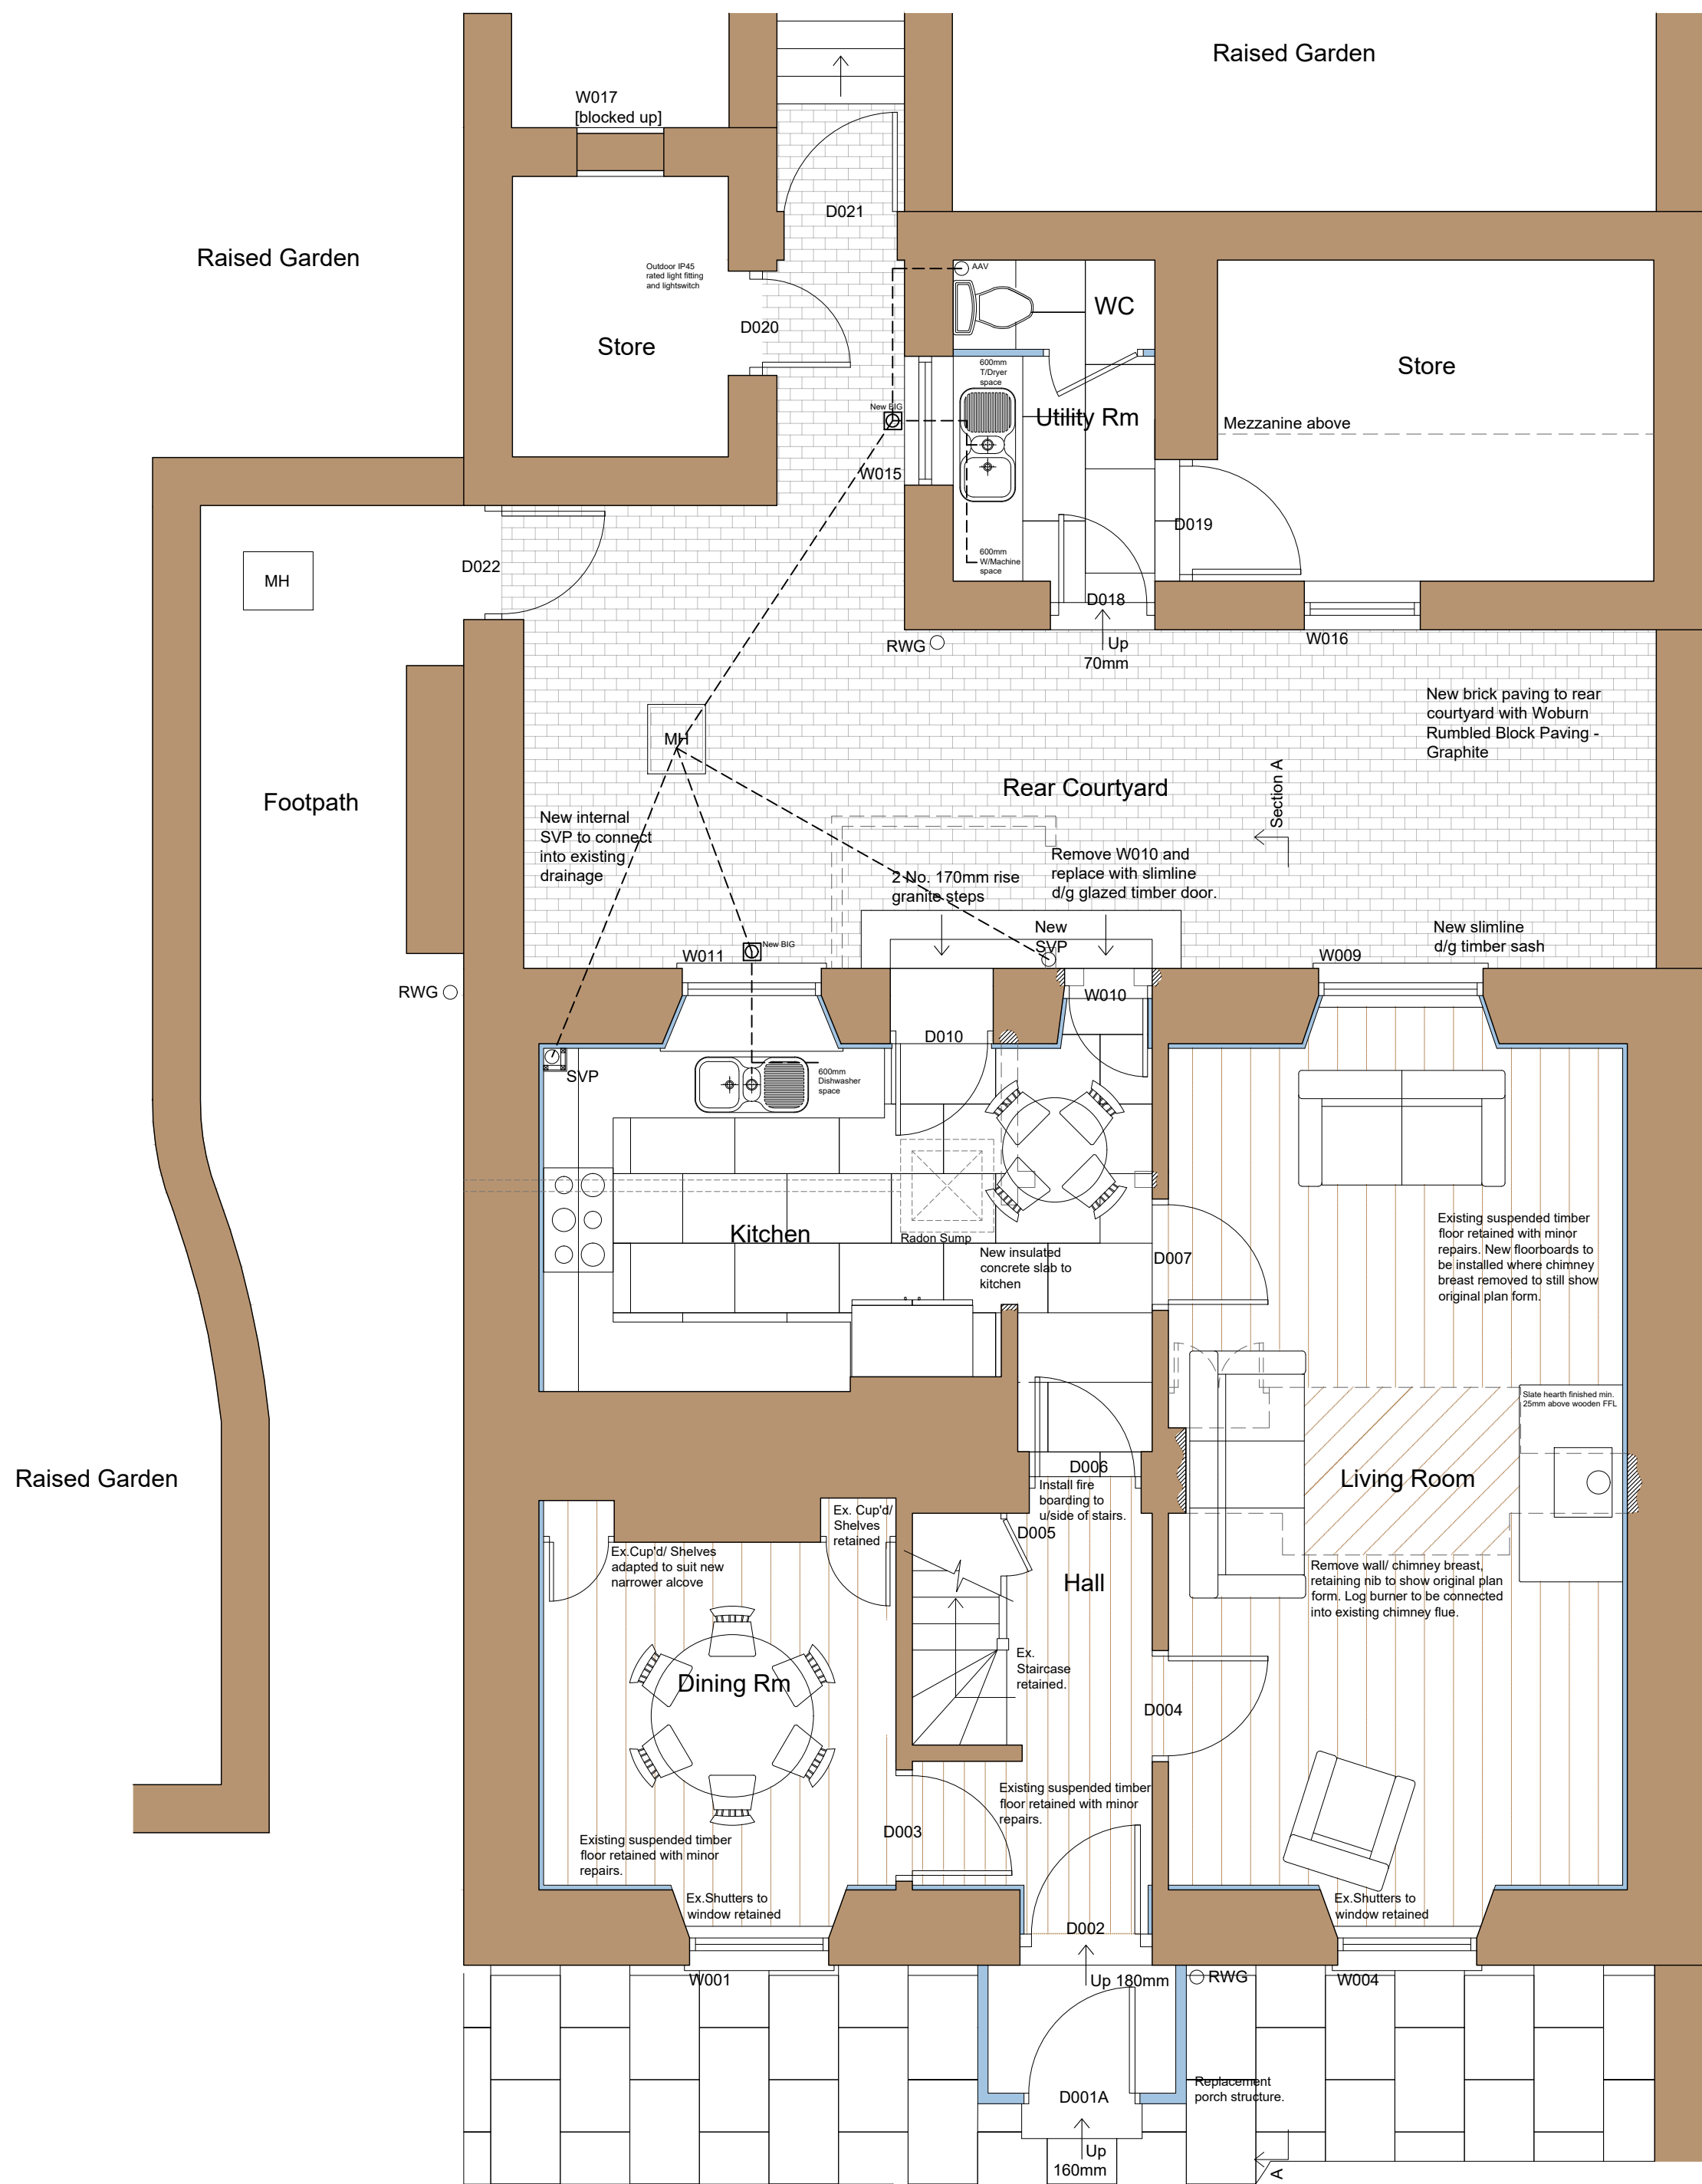

Ground Floor - Proposed

Gross Internal Floor Area [GIA]: 138m²
[inc chimney breasts & porch]

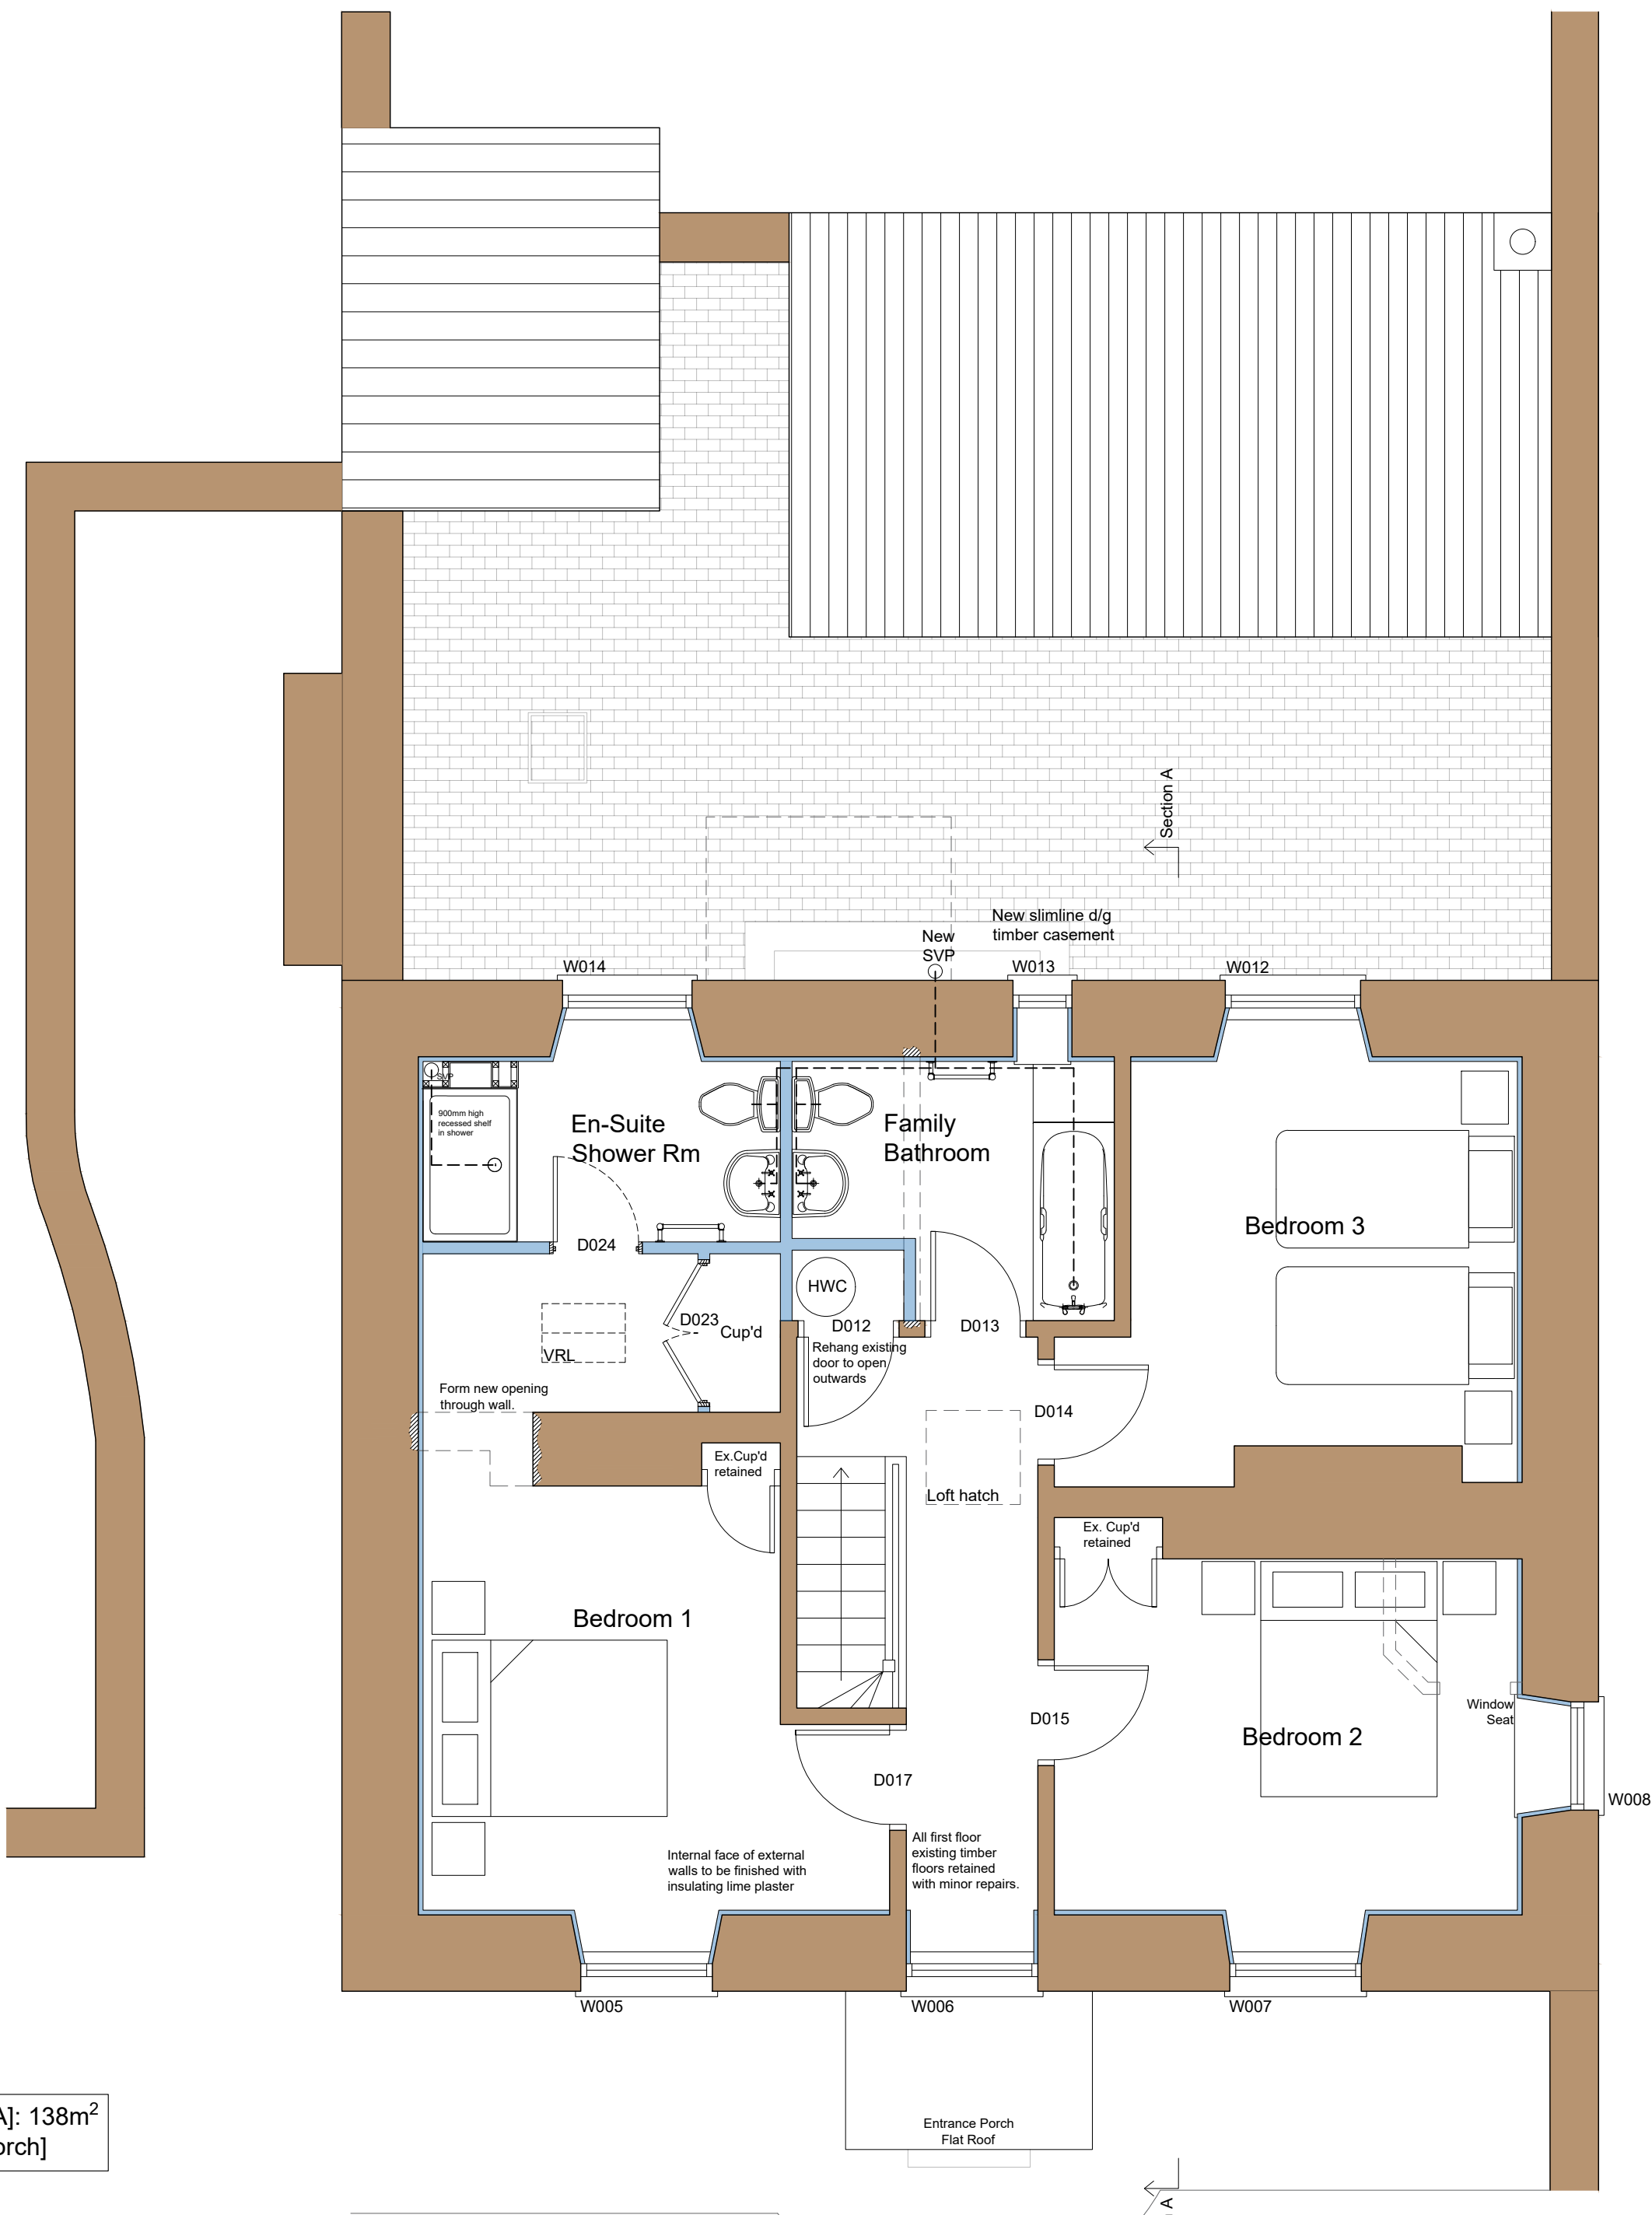

First Floor - Proposed