


RECEIVED

By Liv Rickman at 4:37 pm, Oct 24, 2024

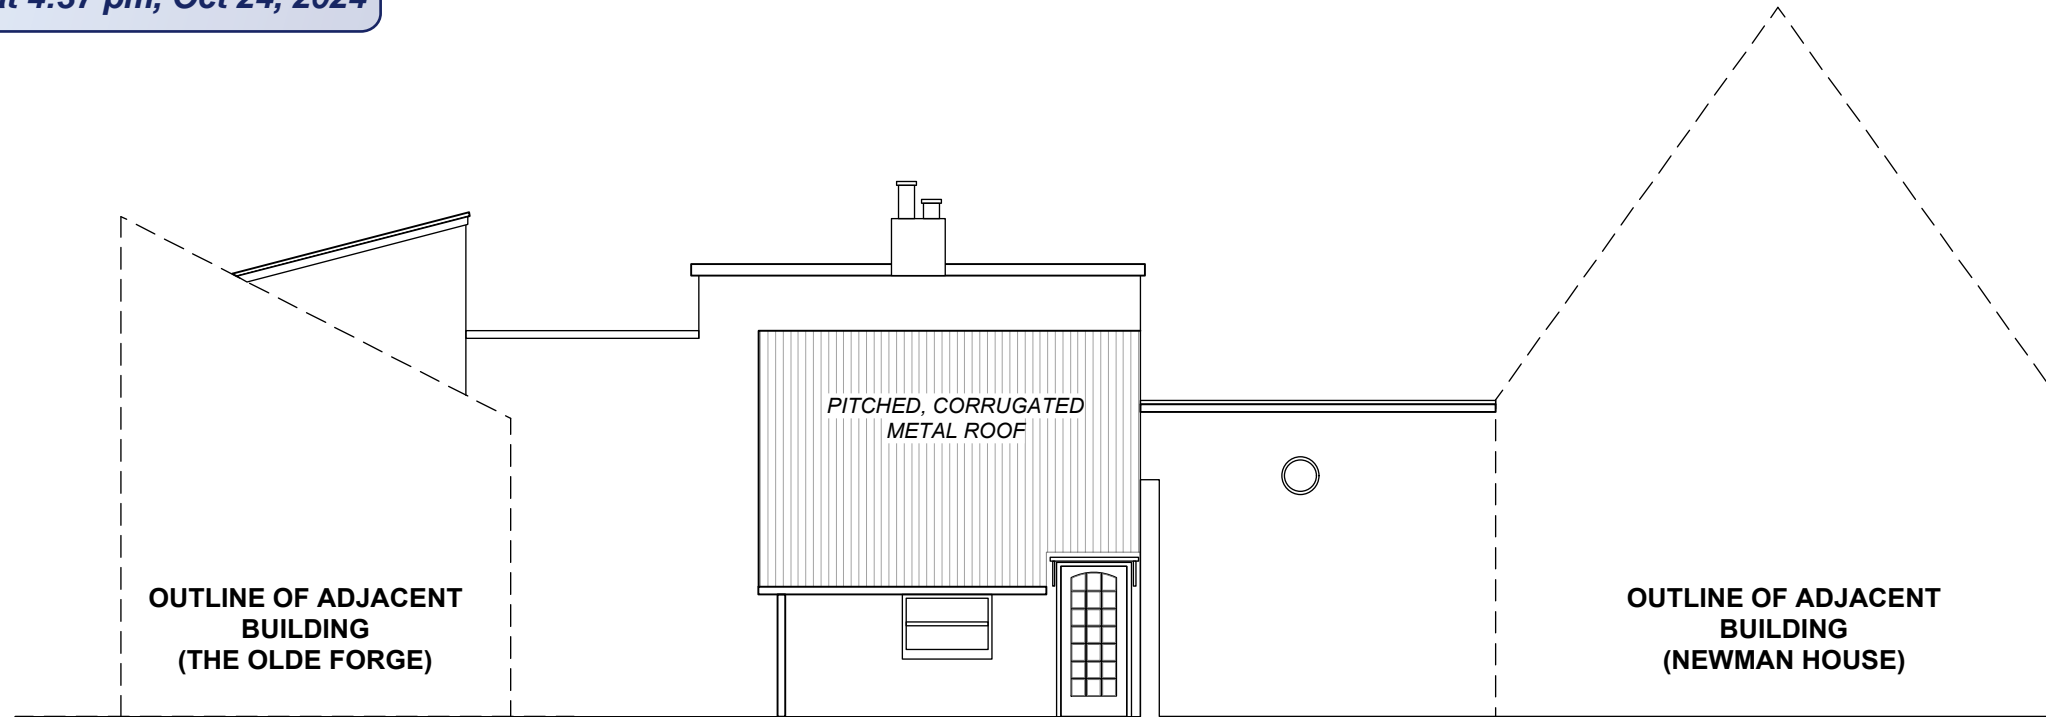

01

EXISTING EAST ELEVATION


1:100 @ A3



01

EXISTING WEST ELEVATION

1:100 @ A3

 

SCALE: 1:100 @ A3

FOR PLANNING

REVISION	DATE	ISSUE
*	241016	PLANNING

NOTE: ALL DRAWINGS BASED ON SURVEY. UPB DOES NOT ACCEPT RESPONSIBILITY FOR THE ACCURACY OF THE DRAWINGS AND CANNOT ACCEPT LIABILITY FOR ANY PROBLEMS IN THE DESIGN AND CONSTRUCTION OF TRESKEY, ST. MARY'S CAUSED BY THEM.

DO NOT SCALE FROM DRAWING. VERIFY ALL DIMENSIONS ON SITE.

Copyright: Urban Projects Bureau. All rights reserved.

REVISION	DATE	ISSUE	REV
*	241016	PLANNING	*

DO NOT SCALE FROM THIS DRAWING - VERIFY ALL DIMENSIONS ON SITE

PROJECT: 0096_Treskey
TITLE: Existing Elevations
CLIENT: Cynthia Rickman
SCALE: 1:100 @ A3
DATE CREATED: 11/09/2024
DRAWN: MZJ
DRAWING: UPB_0096_1.20_EXISTING_ELEVATIONS

