


RECEIVED
By Liv Rickman at 4:39 pm, Oct 24, 2024

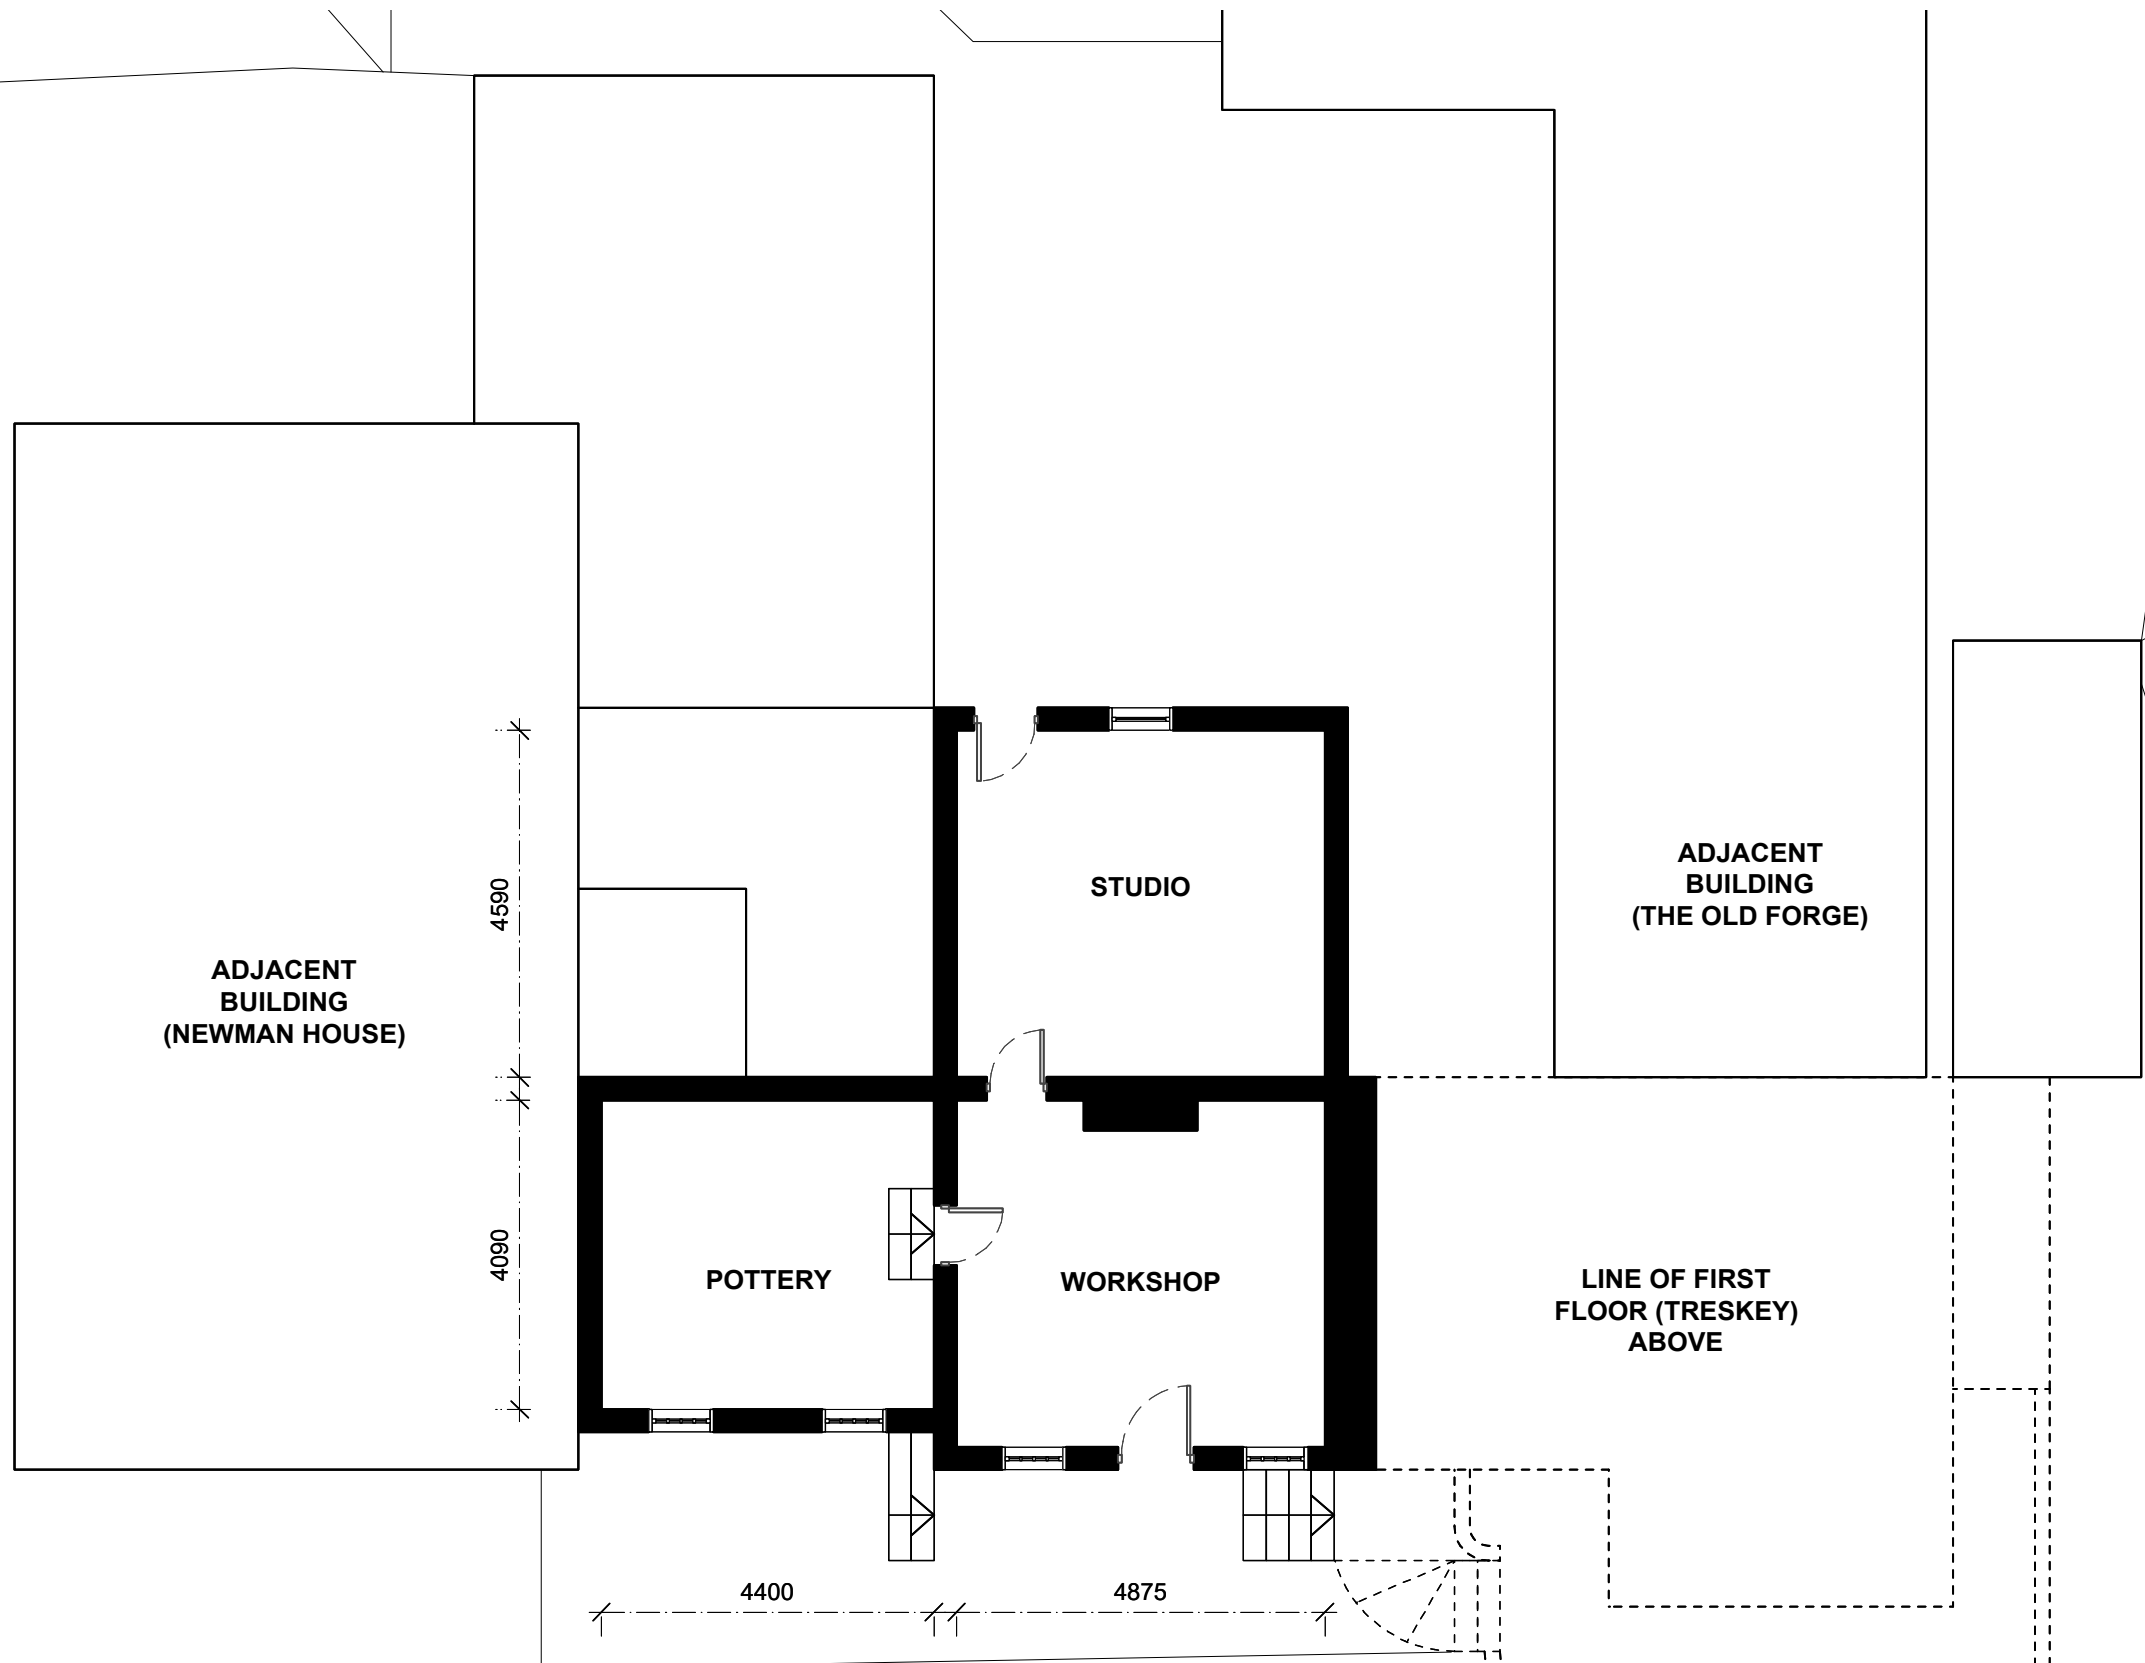


FOR PLANNING

REVISION	DATE	ISSUE
*	241016	PLANNING

NOTE: ALL DRAWINGS BASED ON SURVEY. UPB DOES NOT ACCEPT RESPONSIBILITY FOR THE ACCURACY OF THE DRAWINGS AND CANNOT ACCEPT LIABILITY FOR ANY PROBLEMS IN THE DESIGN AND CONSTRUCTION OF TRESKEY, ST. MARY'S CAUSED BY THEM.
DO NOT SCALE FROM DRAWING. VERIFY ALL DIMENSIONS ON SITE.

REVISION	DATE	ISSUE	REV
*	241016	PLANNING	*

PROJECT: 0096_Treskey
TITLE: Existing Ground Floor Plan
CLIENT: Cynthia Rickman
SCALE: 1:100 @ A3
DATE CREATED: 11/09/2024
DRAWN: MZJ
DRAWING: UPB_0096_1.01_EXISTING_GROUND FLOOR PLAN

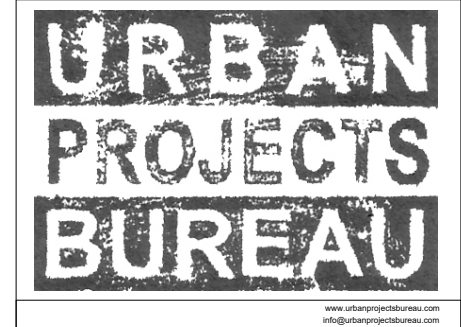

01 EXISTING GROUND FLOOR PLAN
1:100 @ A3

