


**RECEIVED**

By Liv Rickman at 4:46 pm, Oct 24, 2024

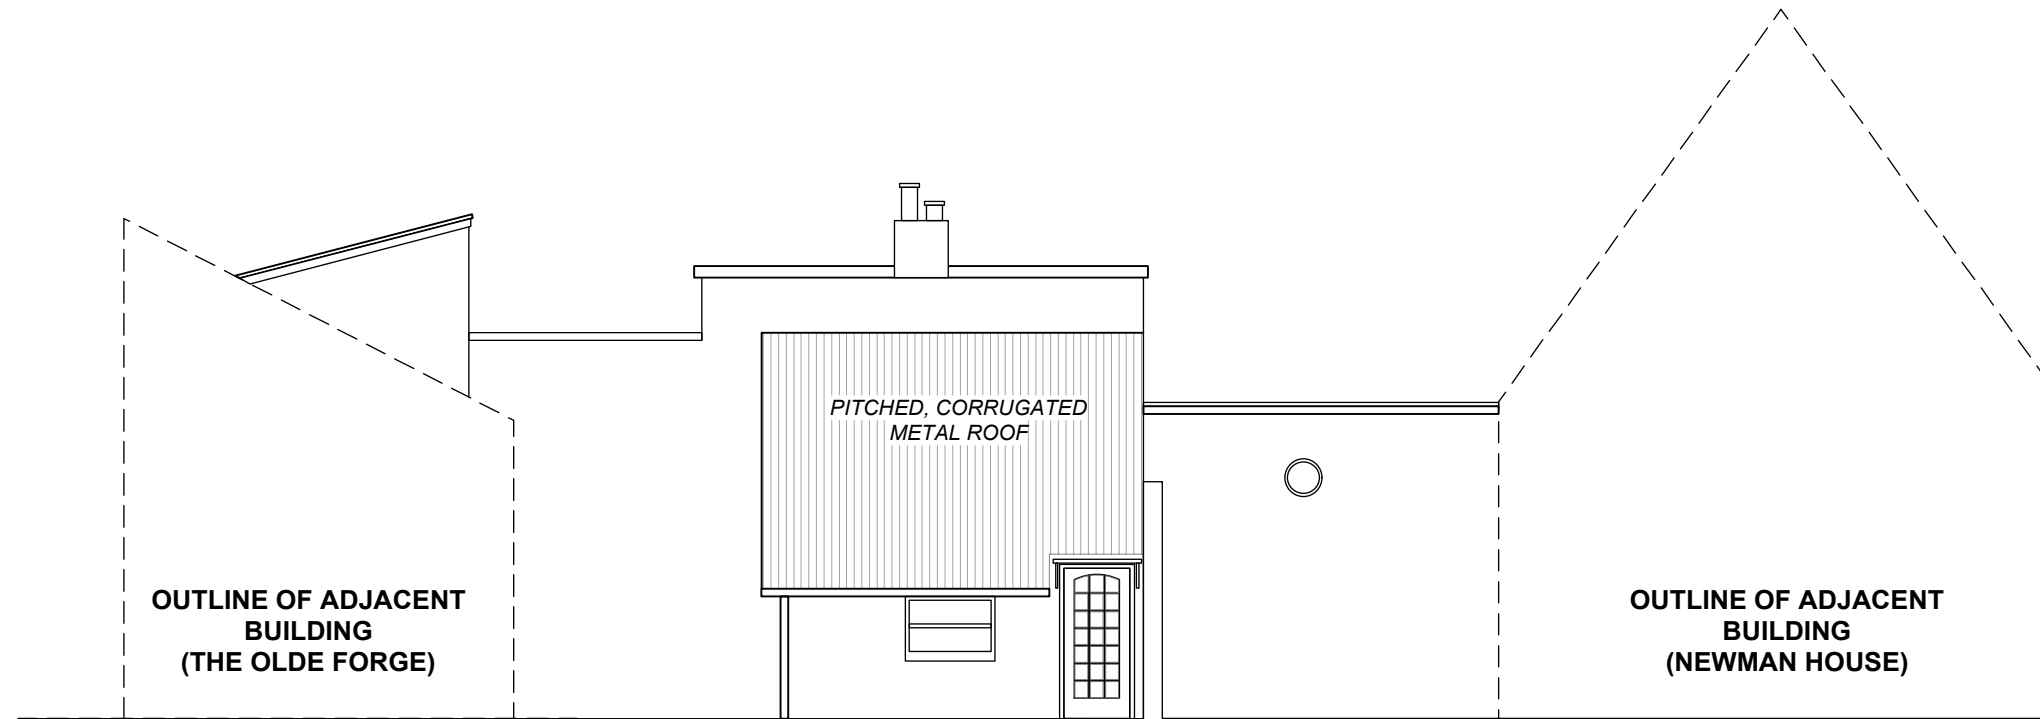

01

**PROPOSED EAST ELEVATION**

1:100 @ A3



01

**PROPOSED WEST ELEVATION**

1:100 @ A3

**FOR  
PLANNING**

| REVISION | DATE   | ISSUE    |
|----------|--------|----------|
| *        | 241016 | PLANNING |

NOTE: ALL DRAWINGS BASED ON SURVEY. UPB DOES NOT ACCEPT RESPONSIBILITY FOR THE ACCURACY OF THE DRAWINGS AND CANNOT ACCEPT LIABILITY FOR ANY PROBLEMS IN THE DESIGN AND CONSTRUCTION OF TRESKEY, ST. MARY'S CAUSED BY THEM.

DO NOT SCALE FROM DRAWING. VERIFY ALL DIMENSIONS ON SITE.

Copyright: Urban Projects Bureau. All rights reserved.

| REVISION | DATE   | ISSUE    | REV |
|----------|--------|----------|-----|
| *        | 241016 | PLANNING | *   |

DO NOT SCALE FROM THIS DRAWING - VERIFY ALL DIMENSIONS ON SITE

PROJECT: 0096\_Treskey  
TITLE: Proposed Elevations  
CLIENT: Cynthia Rickman  
SCALE: 1:100 @ A3  
DATE CREATED: 11/09/2024  
DRAWN: MZJ  
DRAWING: UPB\_0096\_2.20\_PROPOSED\_ELEVATIONS

