
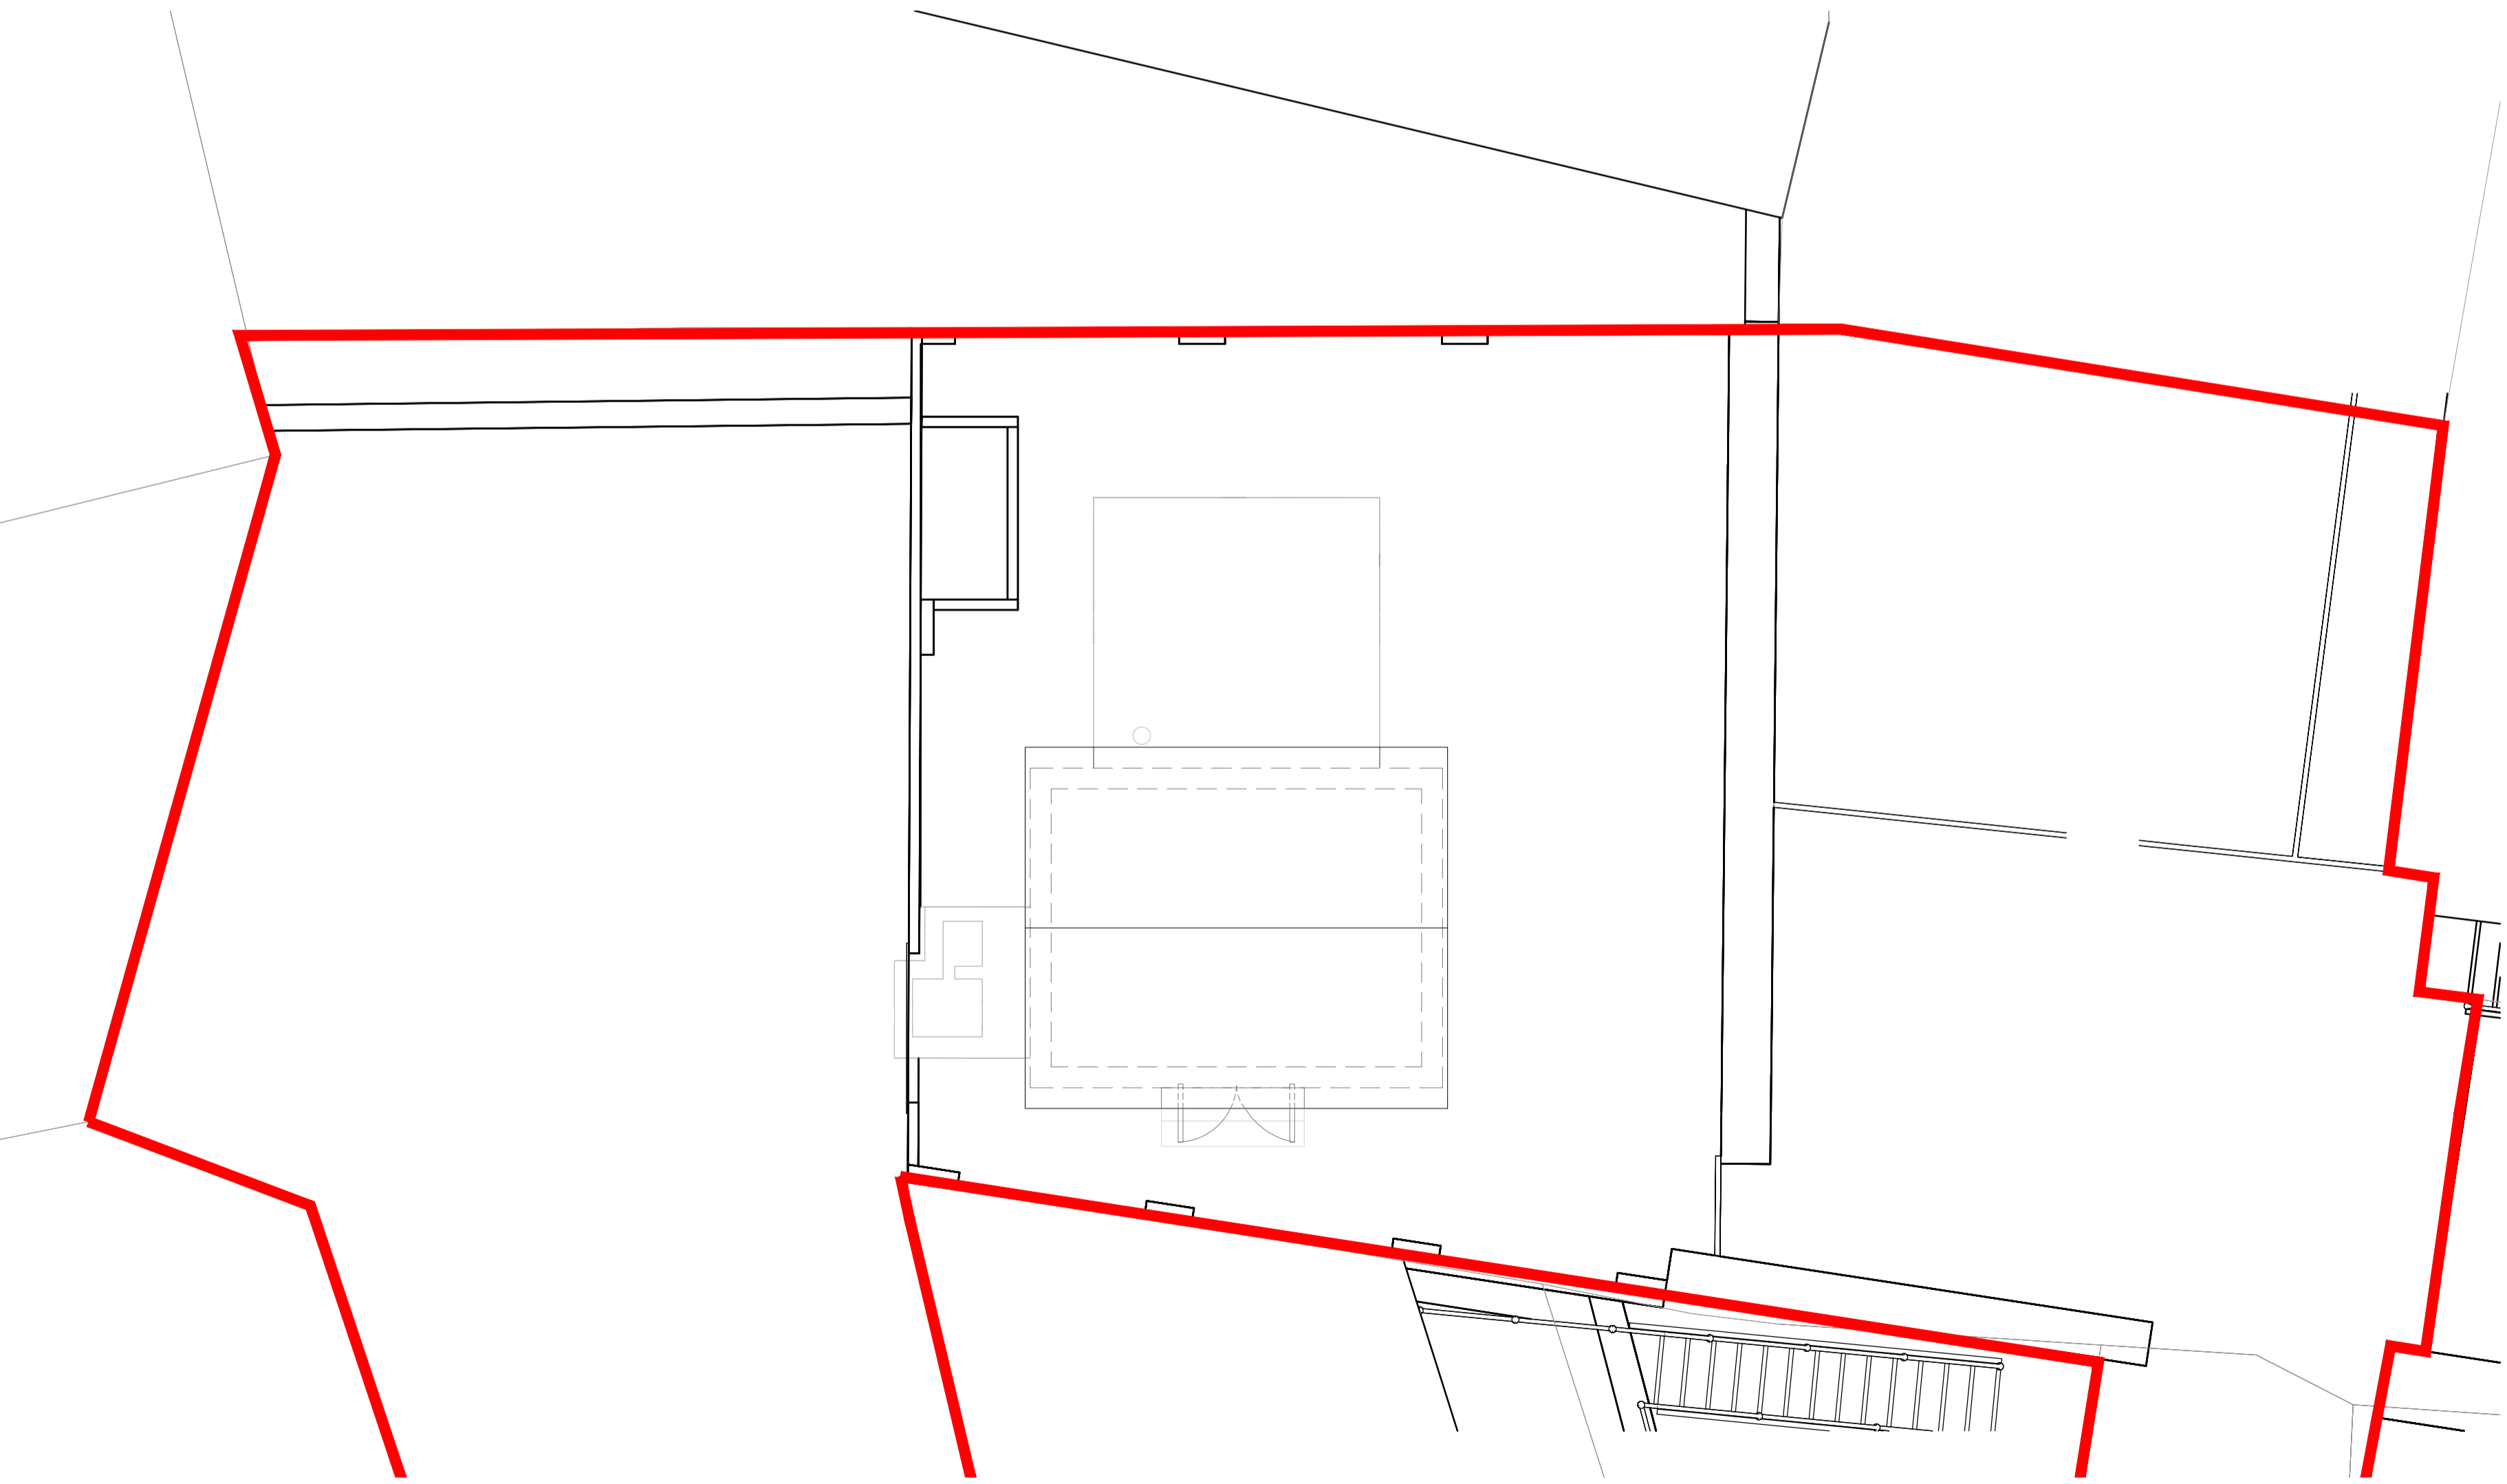


EXISTING WEST ELEVATION
1:50 @ A1


EXISTING SOUTH ELEVATION
1:50 @ A1

EXISTING NORTH ELEVATION
1:50 @ A1

EXISTING EAST ELEVATION
1:50 @ A1

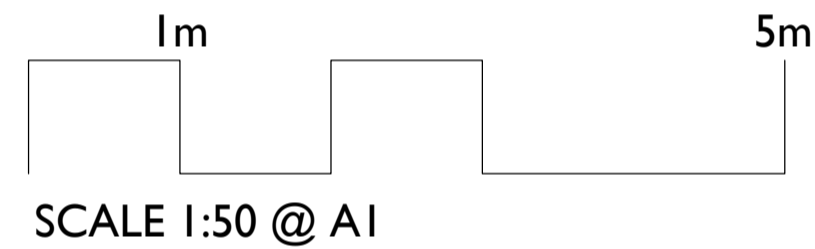

EXISTING BLOCK PLAN
1:50 @ A1

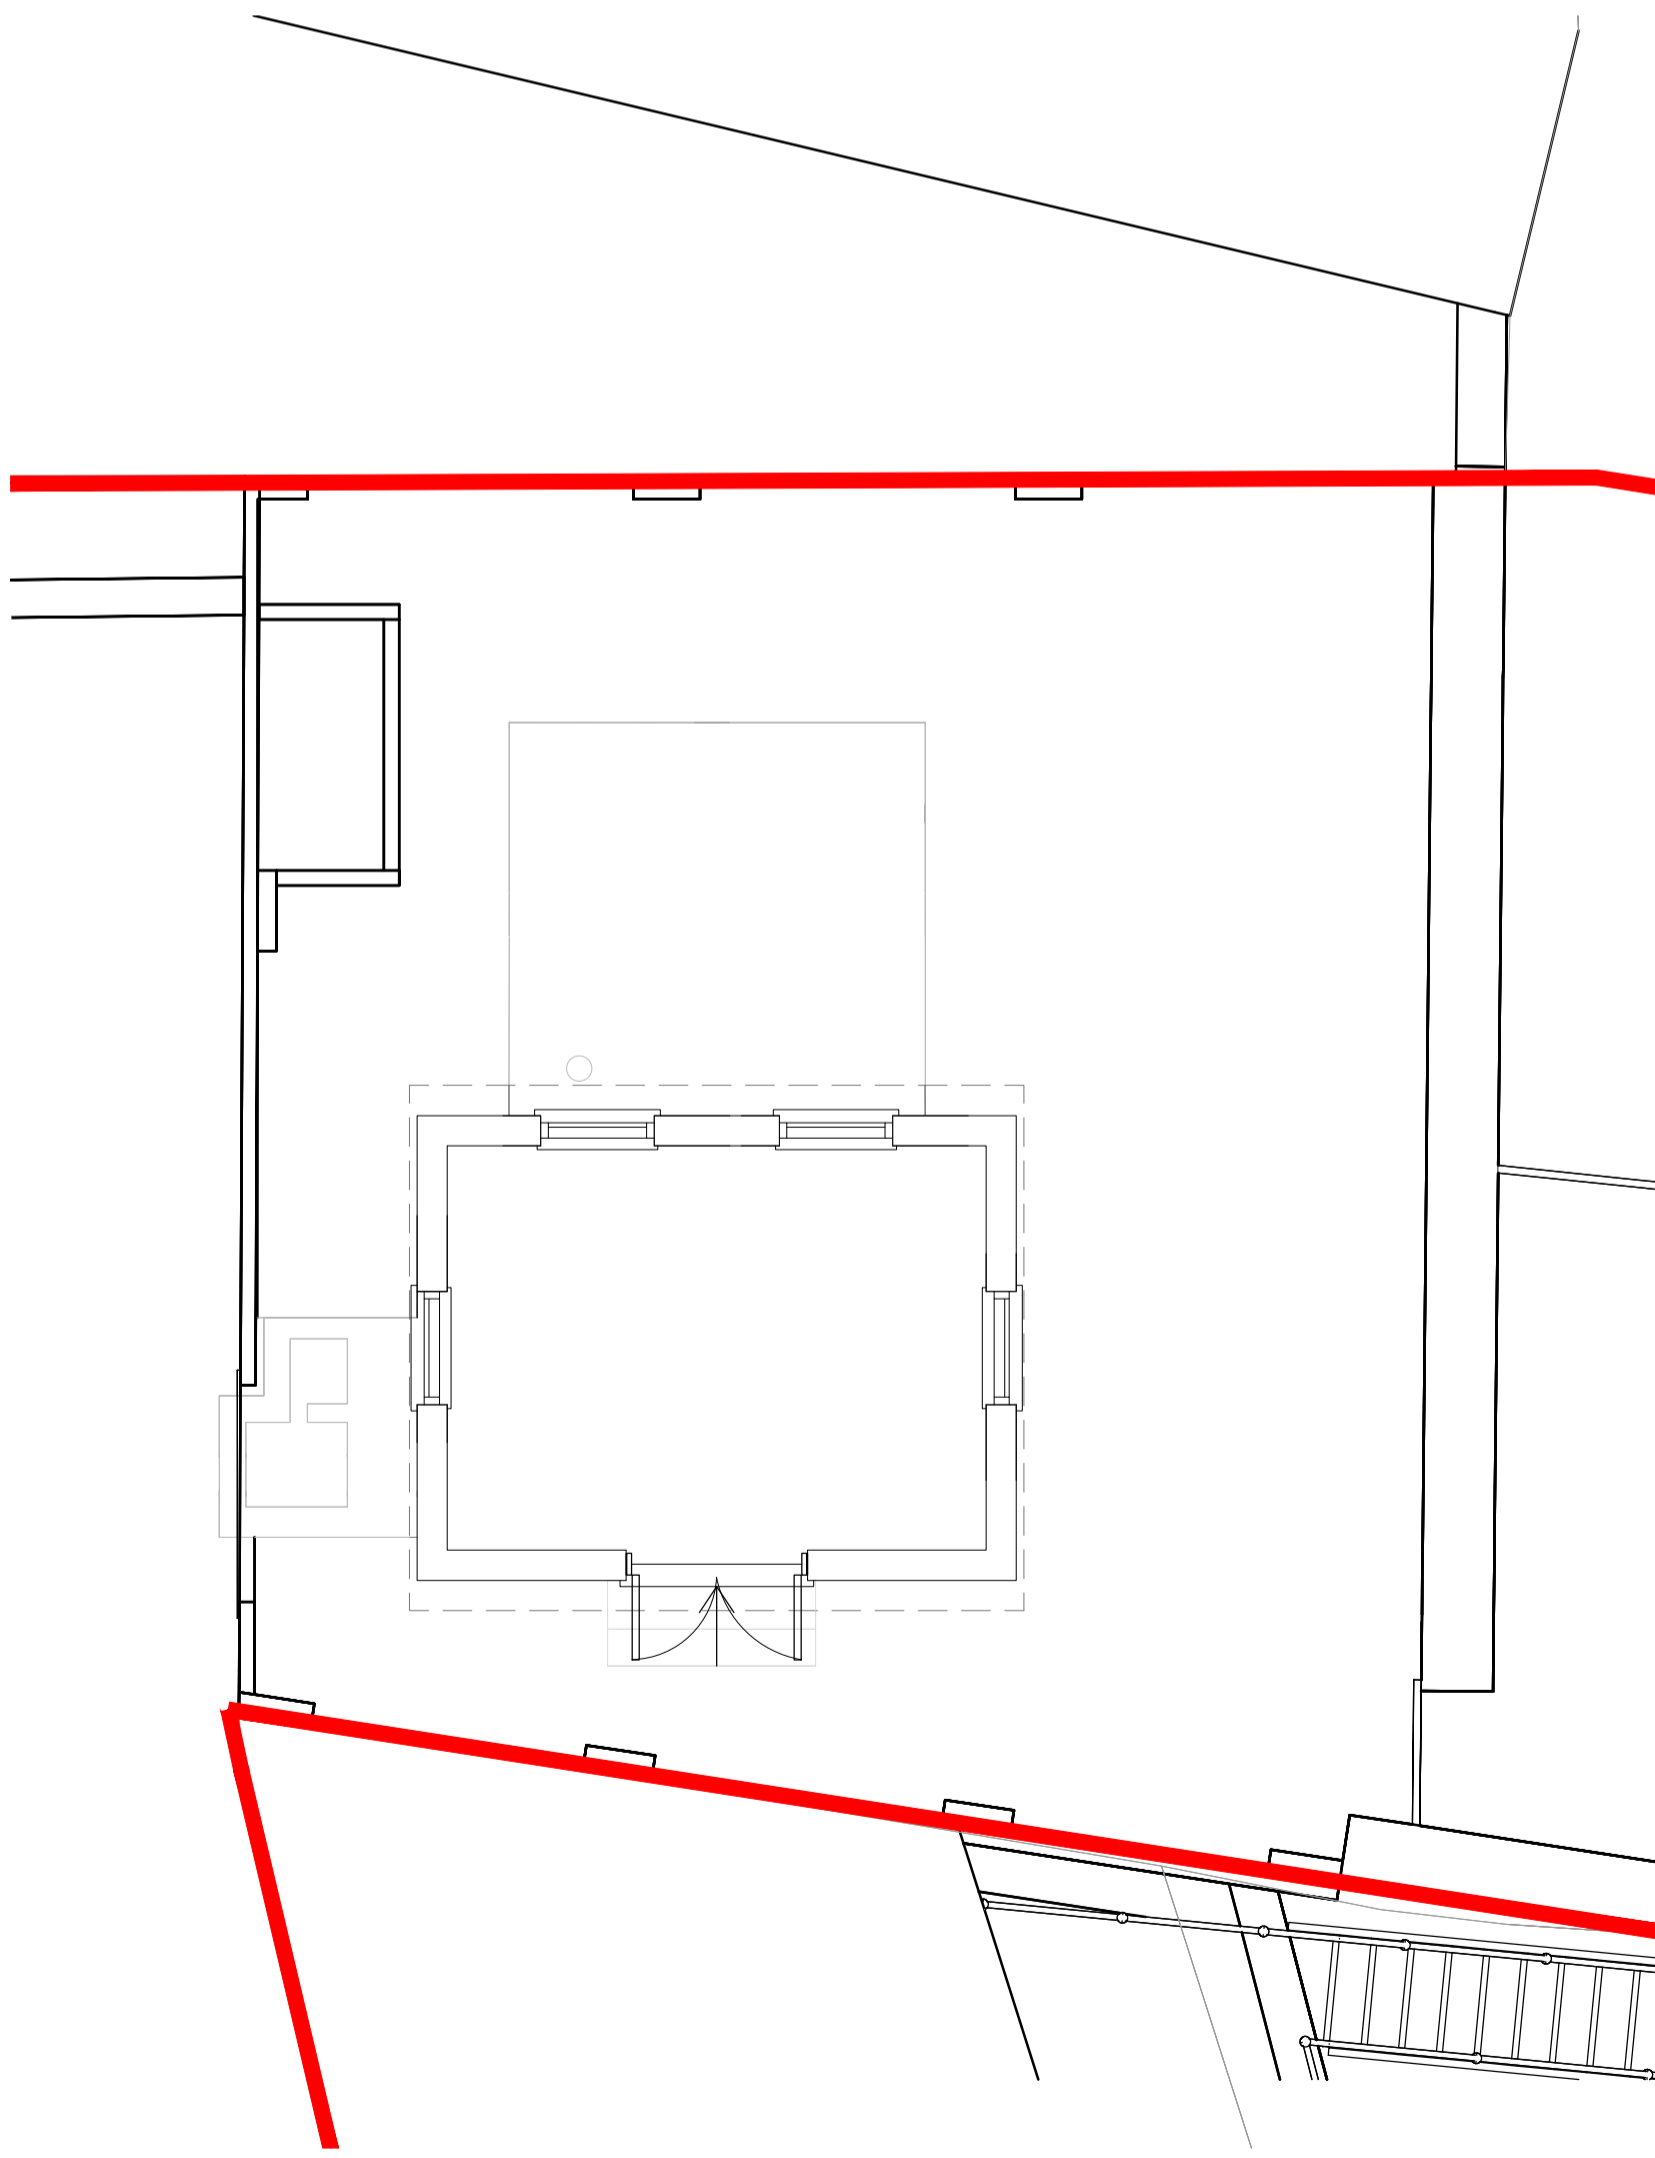

EXISTING GROUND FLOOR PLAN
1:50 @ A1

Rev.	DR.	CH.	Date	Notes
B	SW	NL	28.01.25	Existing GF plan and boundary line added
A	SW	NL	27.08.24	Updates following comments
-	-	-	09.07.24	First Issue

PROJECT **ST MARYS WATER TREATMENT WORKS**
DRAWING **EXISTING BLOCK PLANS & ELEVATIONS**
DRAWING No. **4315_02_002 B.**
SCALE: 1:50 @ A1 DATE JAN 2025
1:100 @ A3

llewellyn harker lowe