




SOUTH ELEVATION

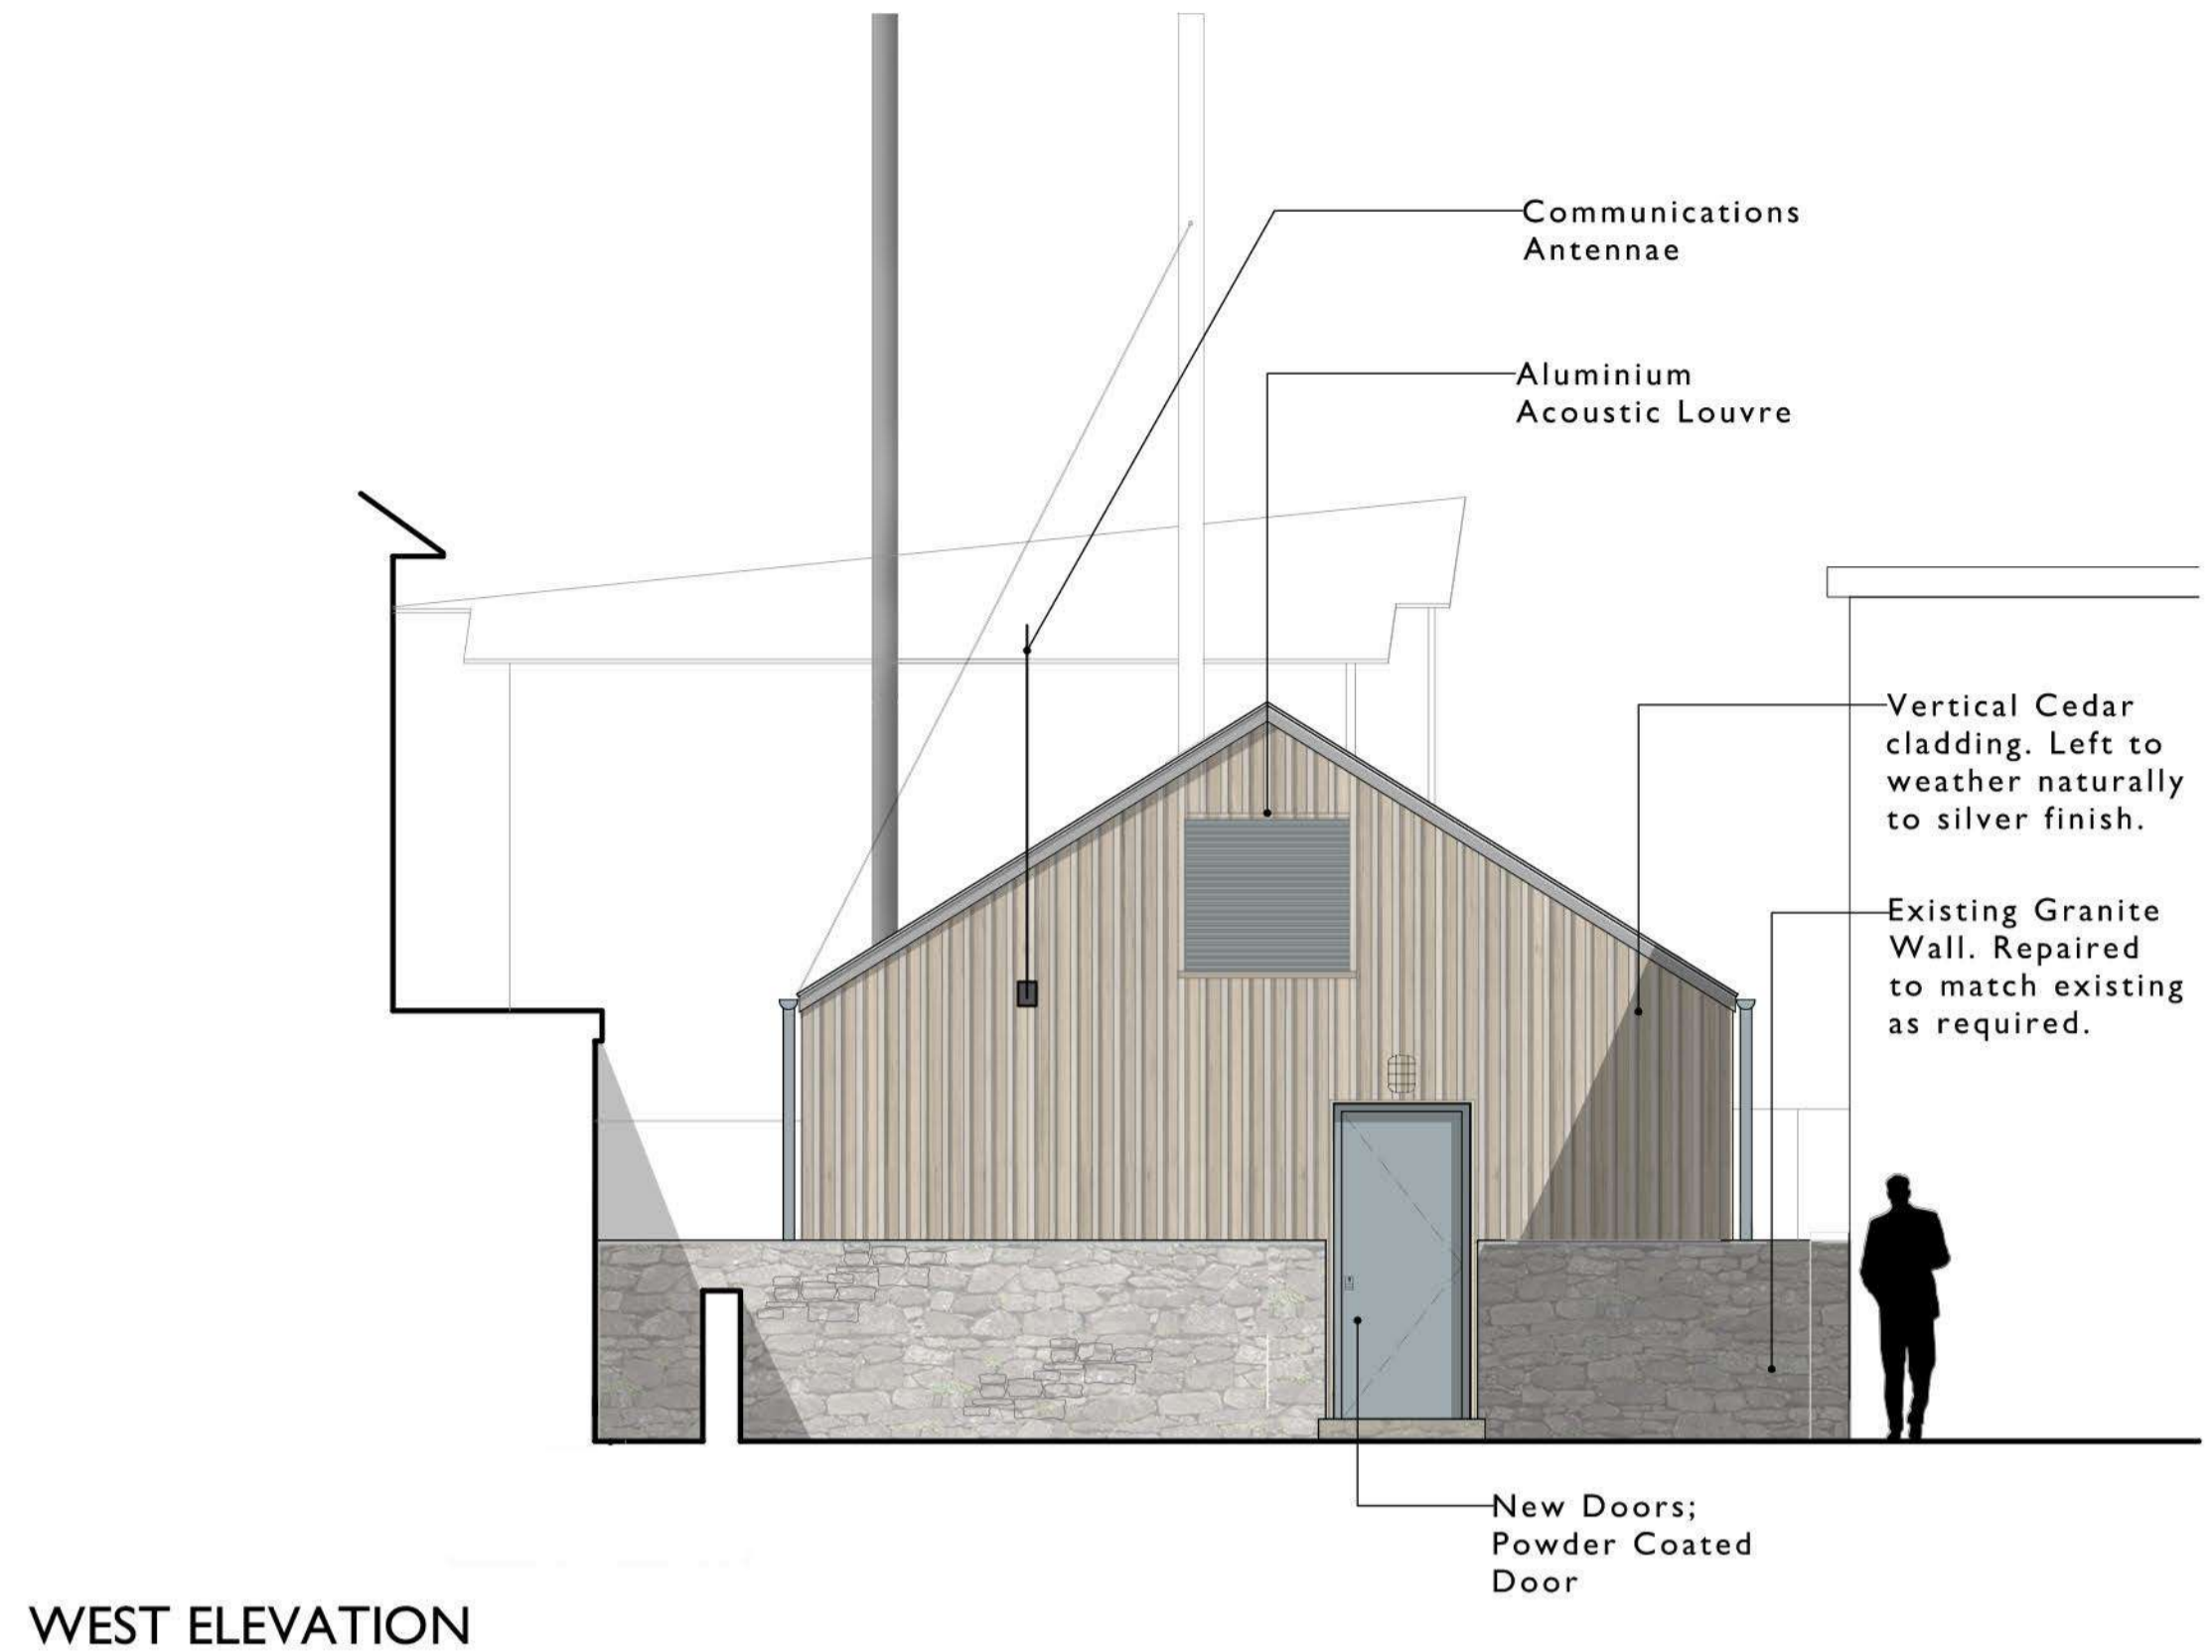




WEST ELEVATION

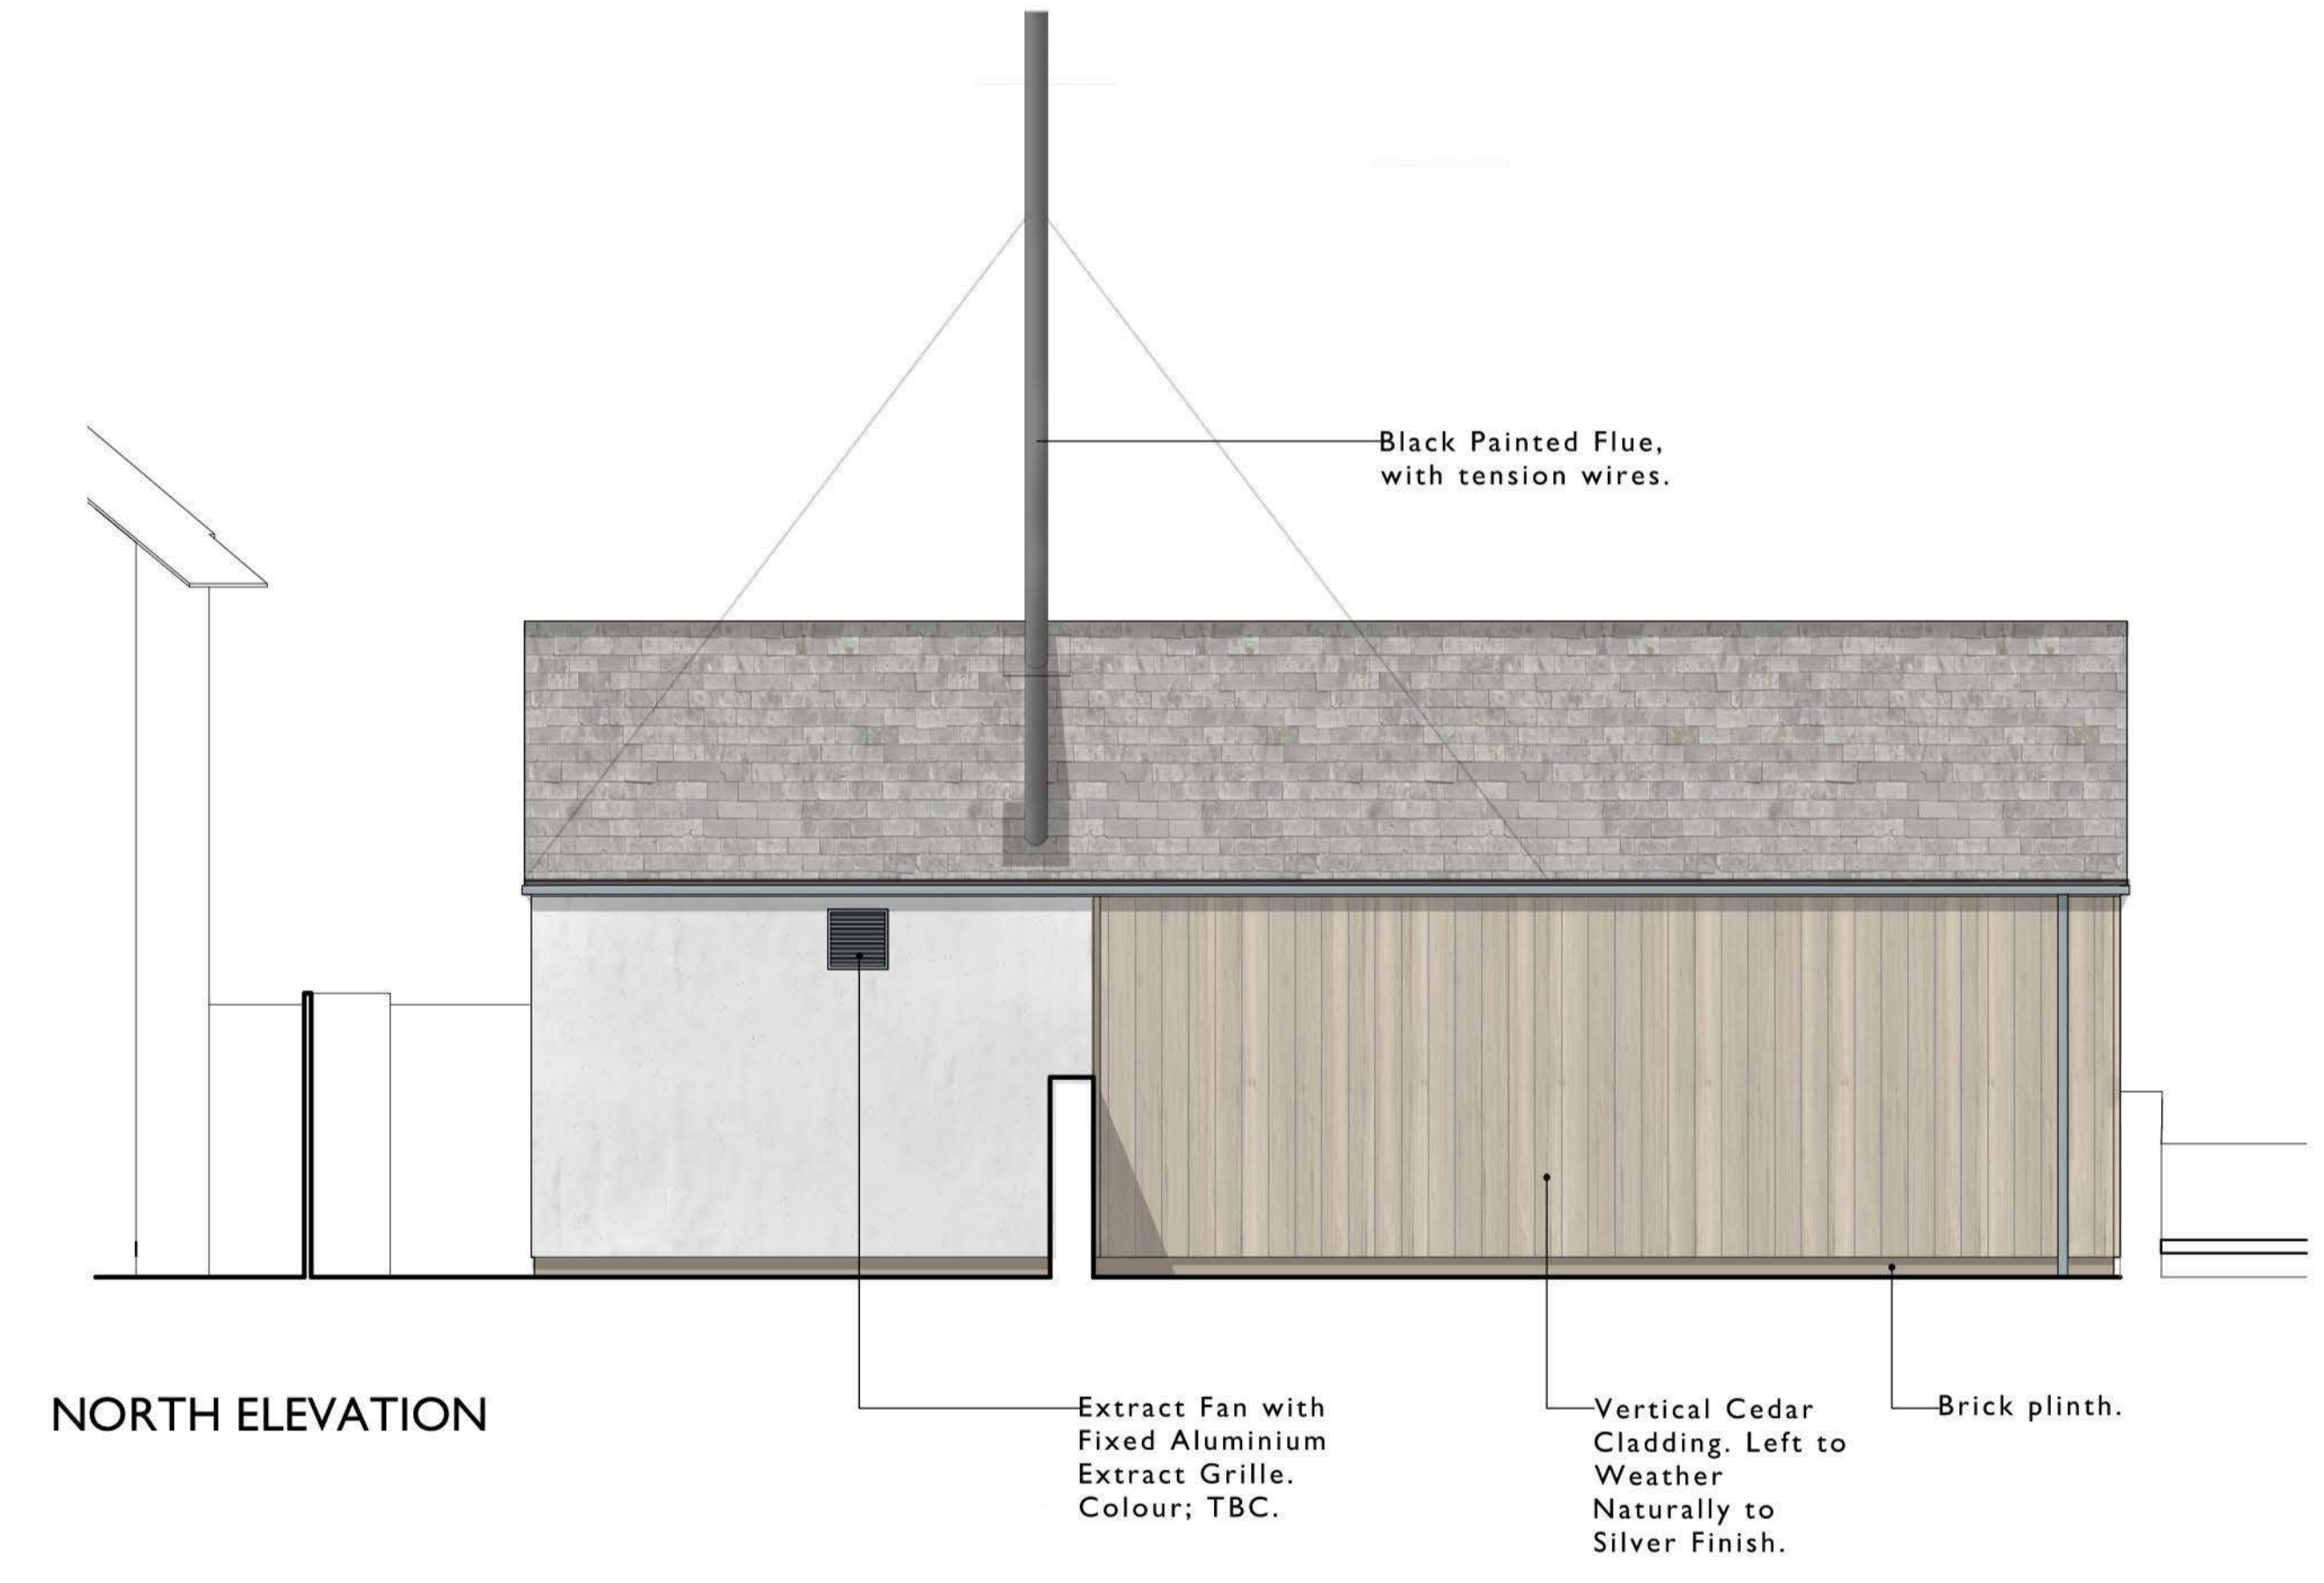

NORTH ELEVATION

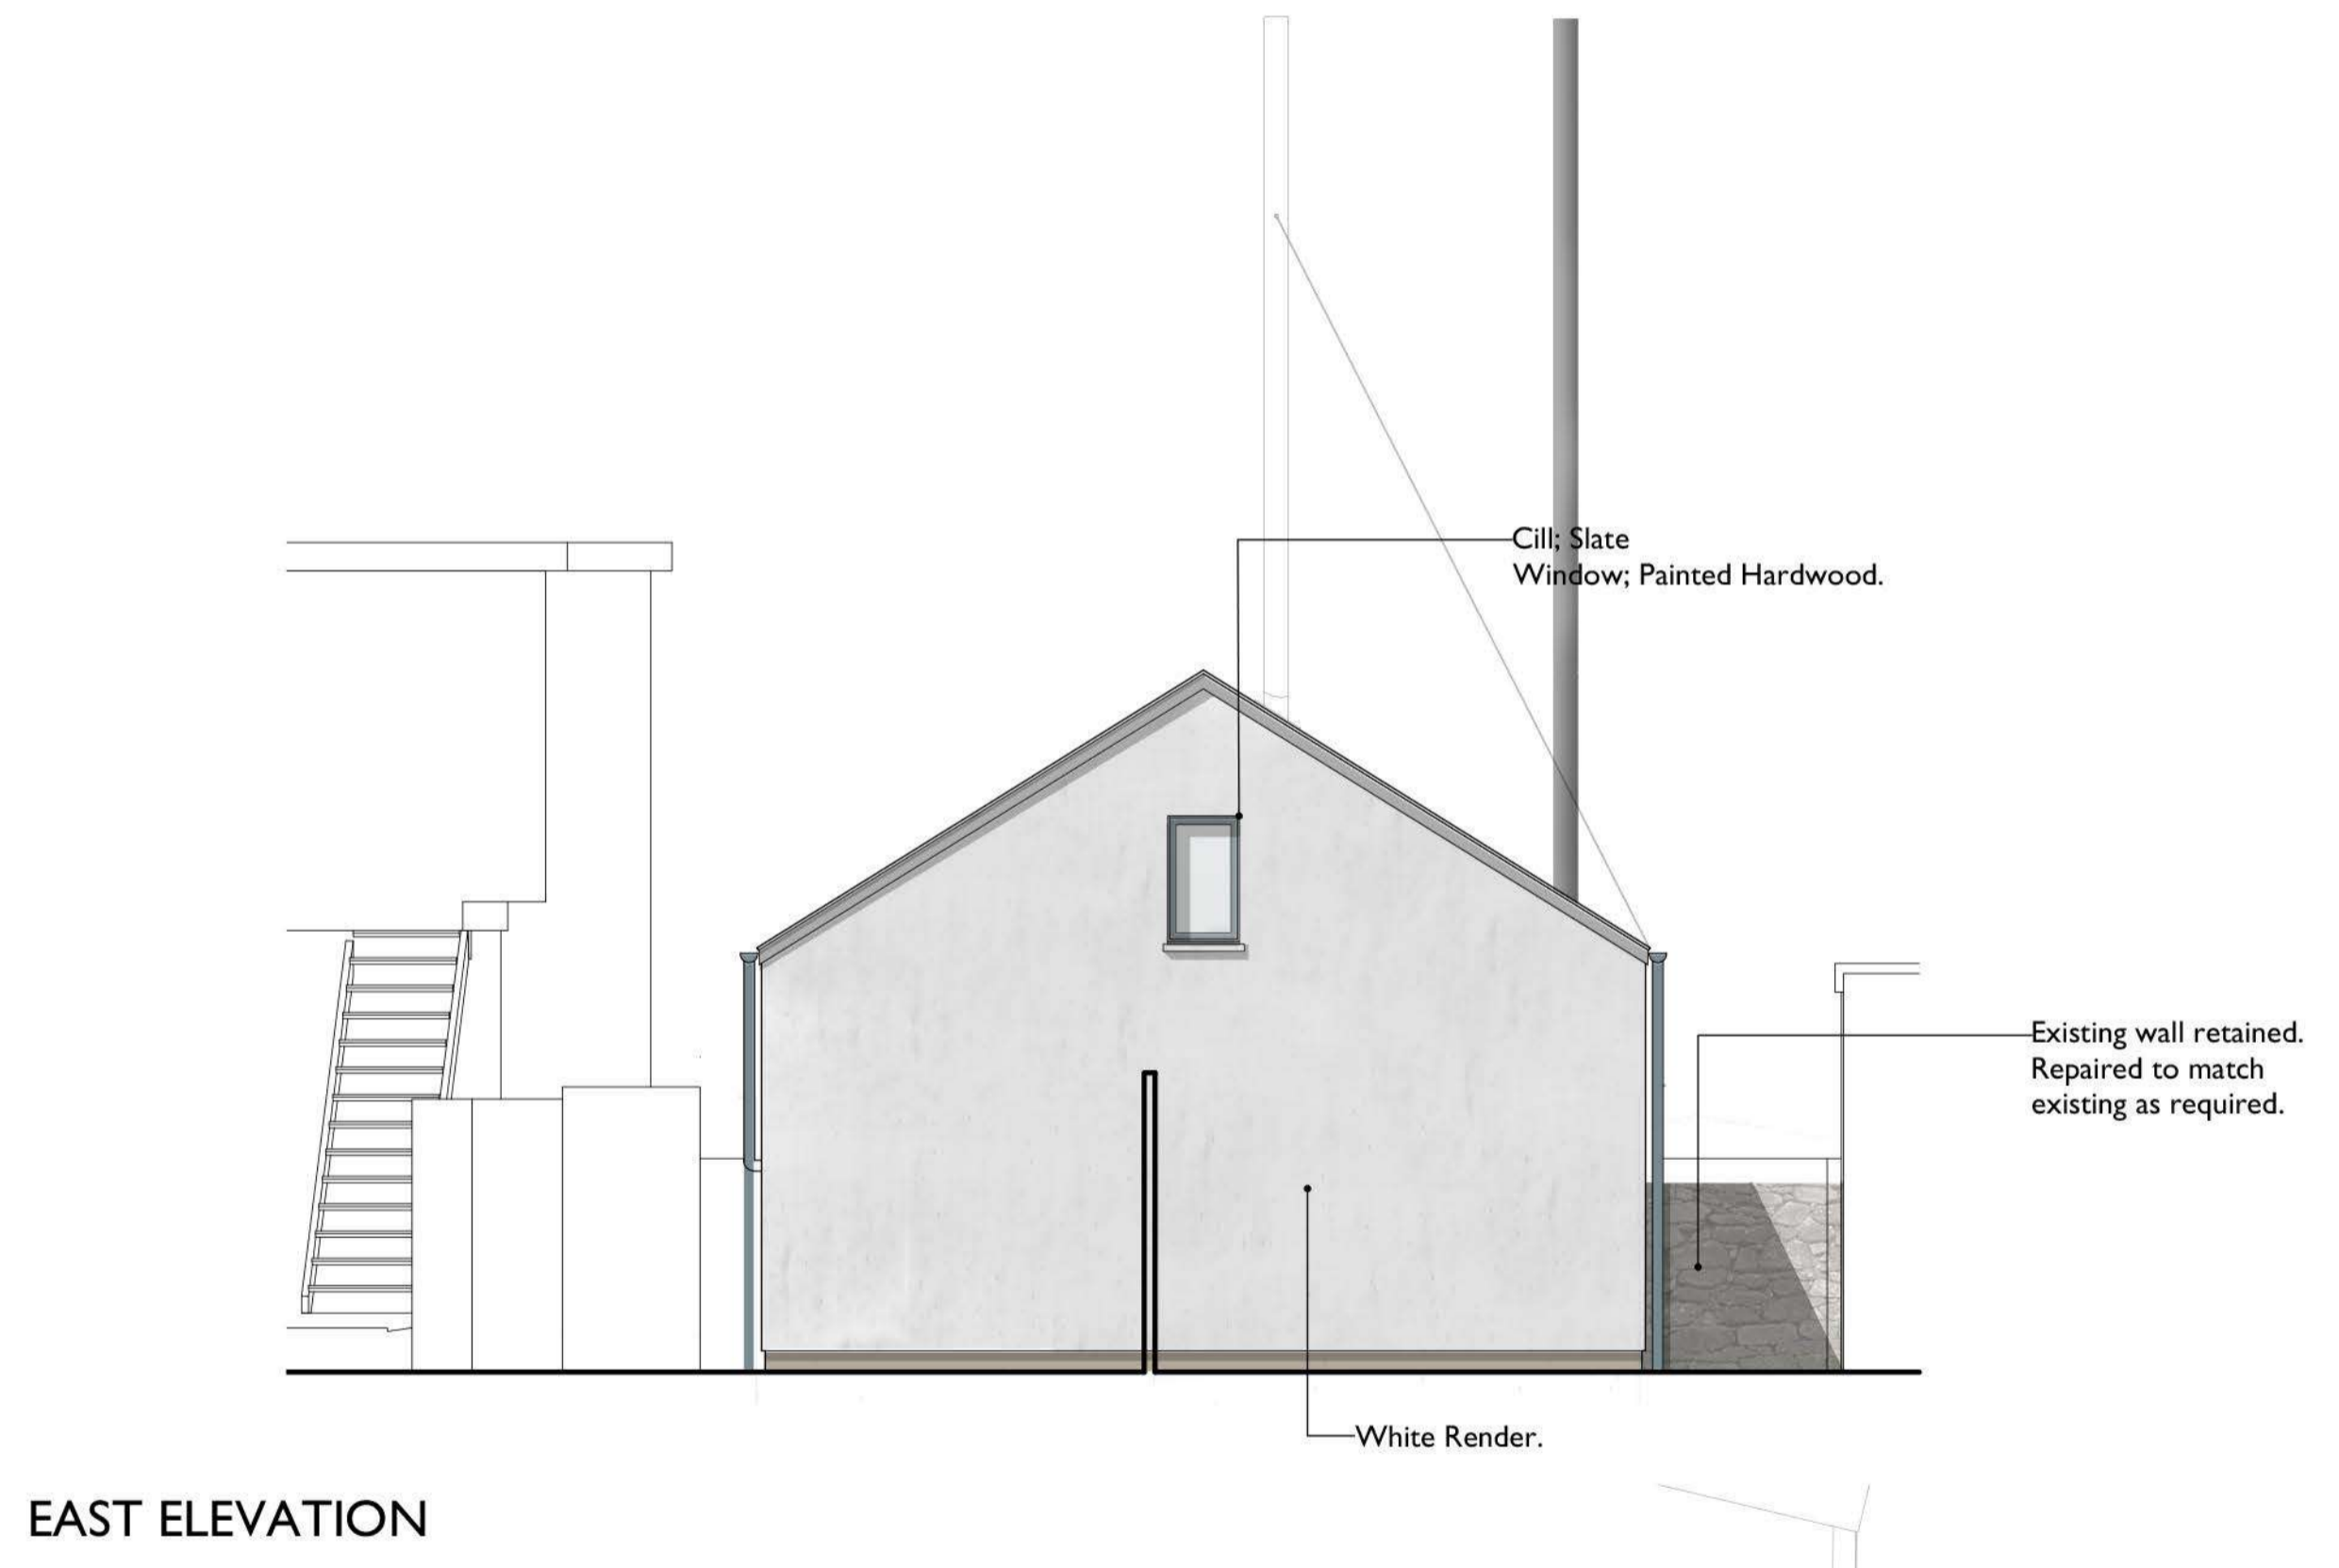

EAST ELEVATION

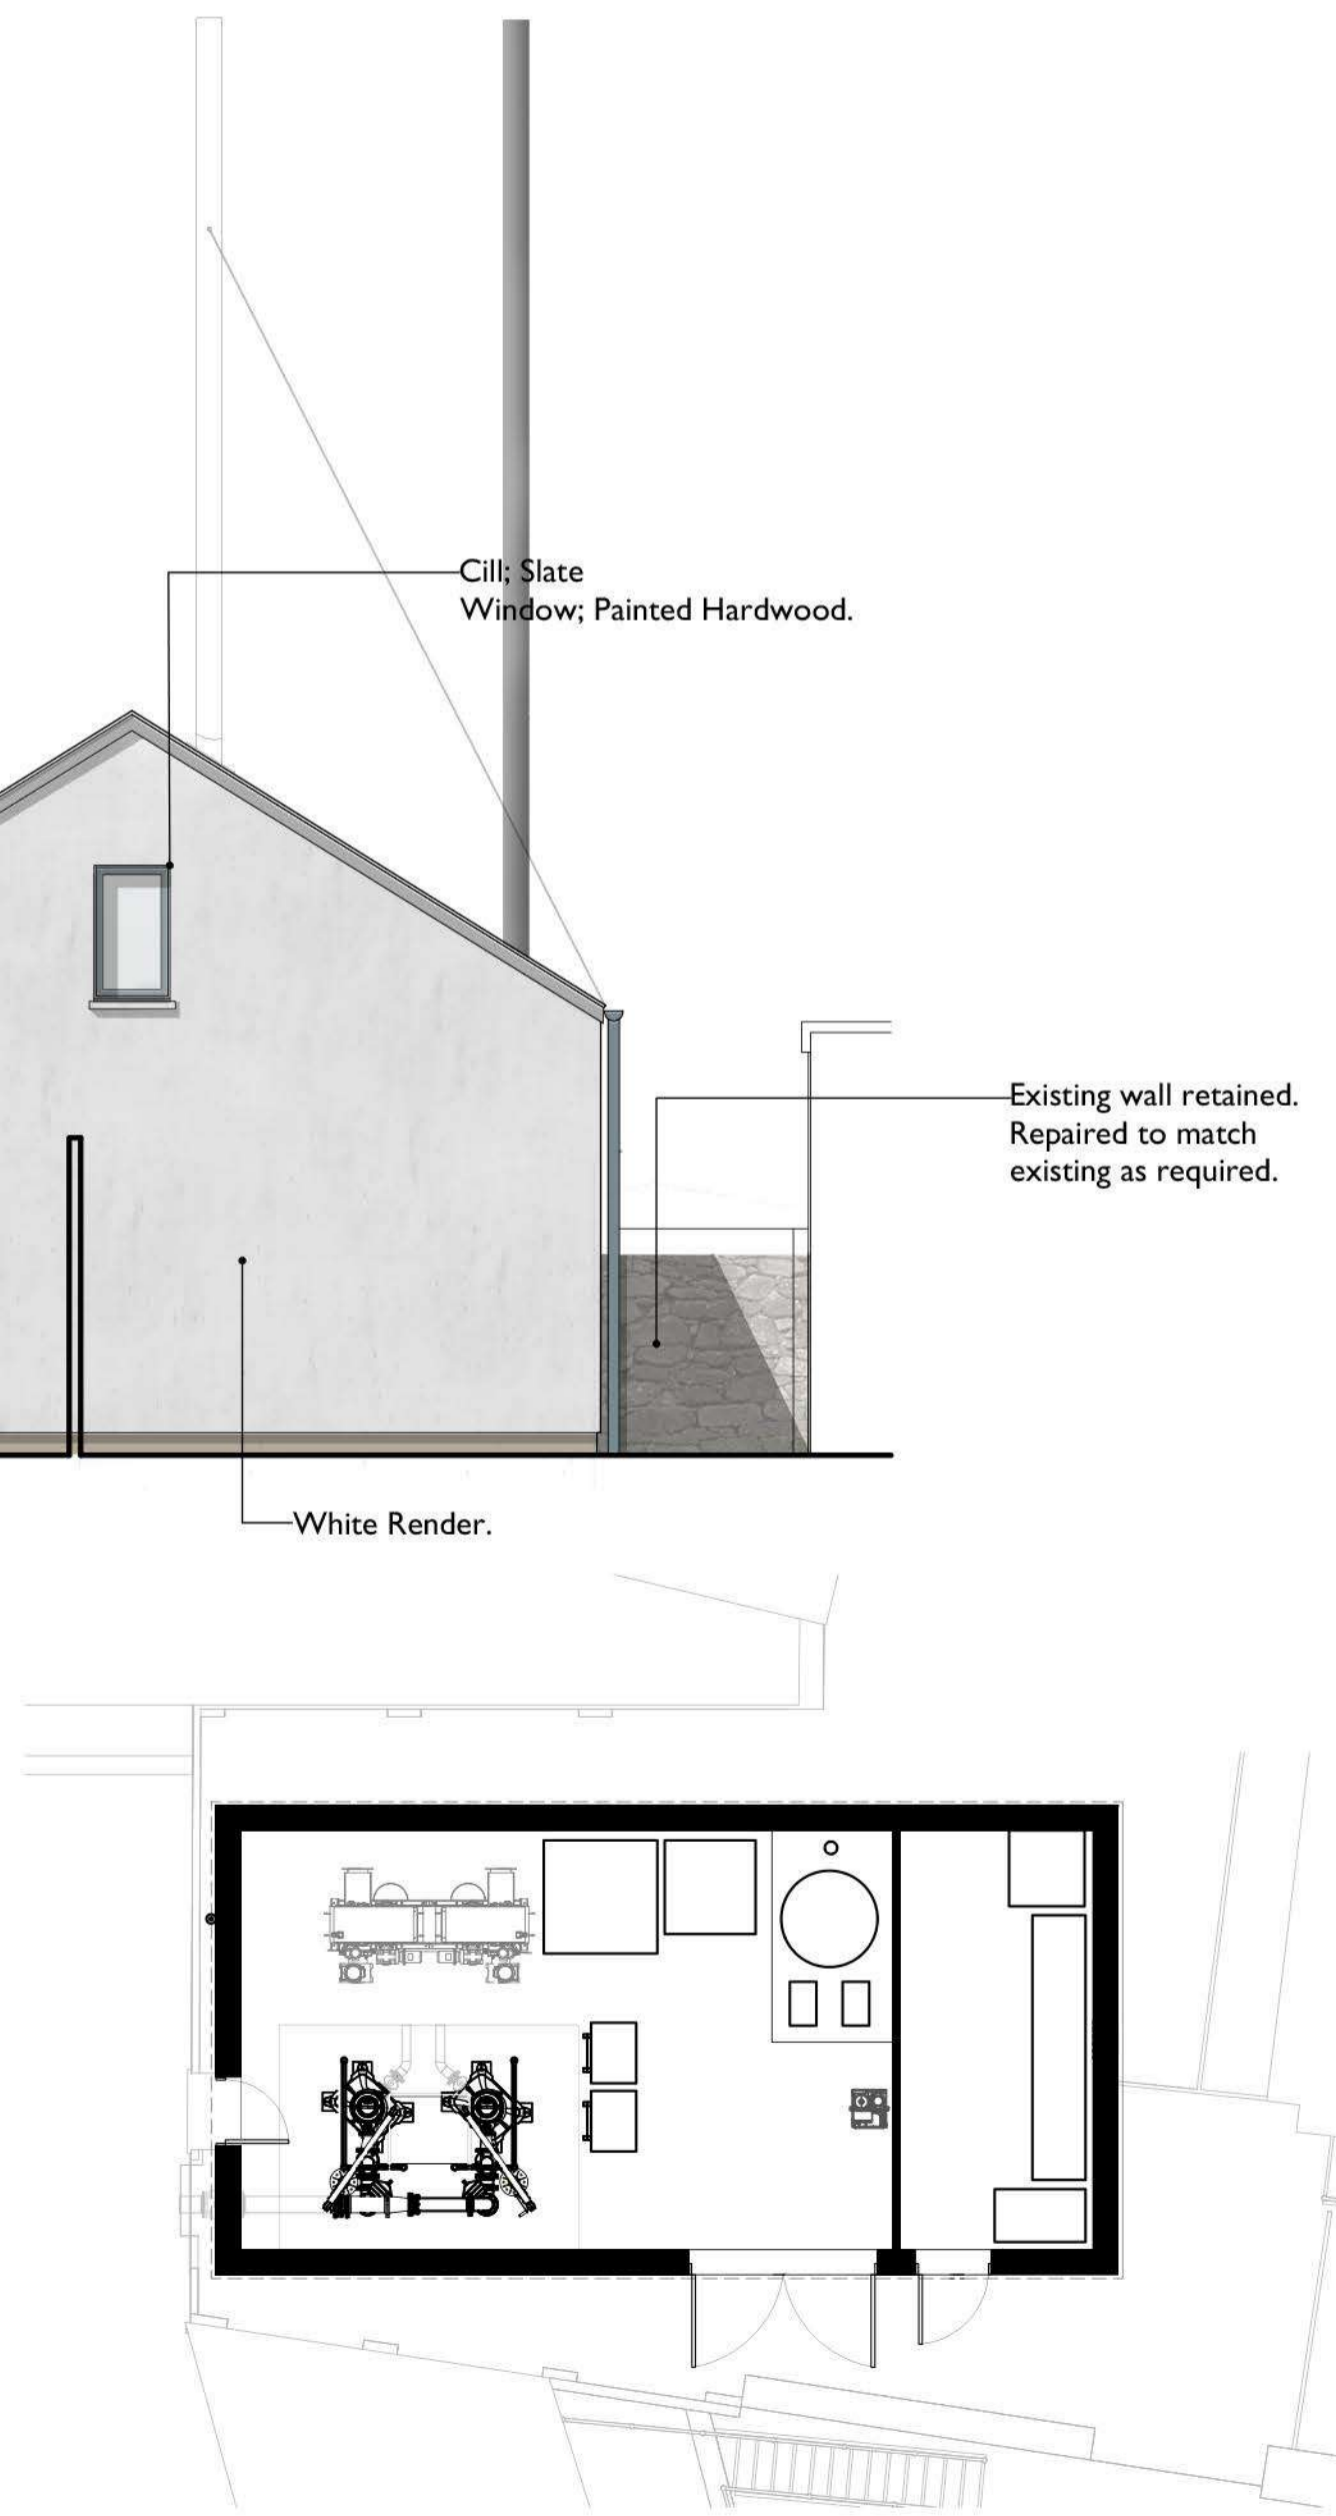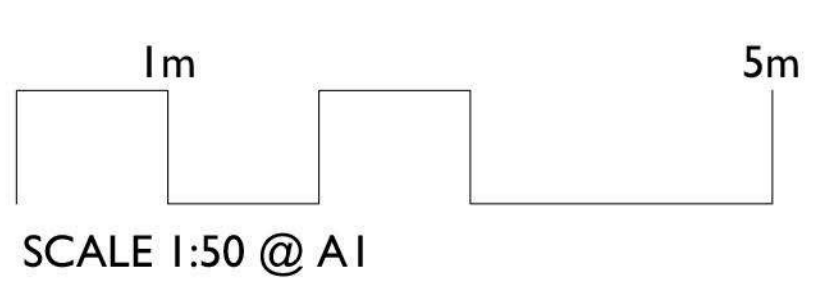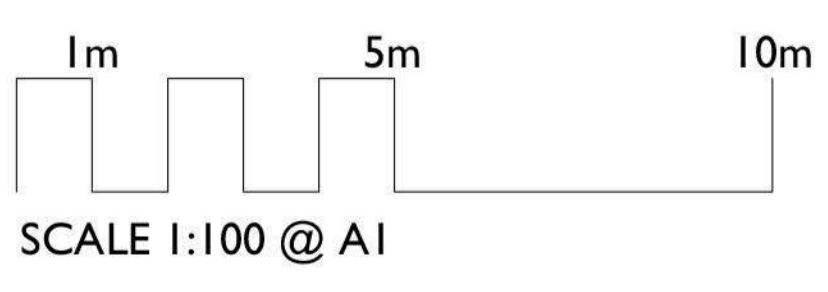

SITE PLAN 1:100 @ A1

Rev.	DR.	CH.	Date	Notes
D	SW	NL	02.12.24	Design Updates; Western Elevation
C	SW	NL	03.09.24	Updates following PF comments
B	SW	NL	03.07.24	Notes added
A	SW	NL	11.04.24	Design Updates
-	-	-	12.03.24	First Issue


PROJECT **ST MARYS WATER TREATMENT WORKS**

DRAWING **PROPOSED ELEVATIONS**

DRAWING No. **4315\_02\_001 D.**

SCALE **1:50 @ A1** DATE **DEC 2024**

**1:100 @ A3**

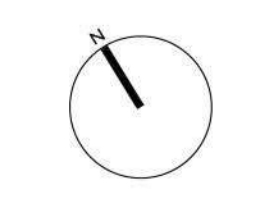

**llewellyn harker lowe**