



**RECEIVED**


By Liv Rickman at 5:32 pm, Jan 23, 2025

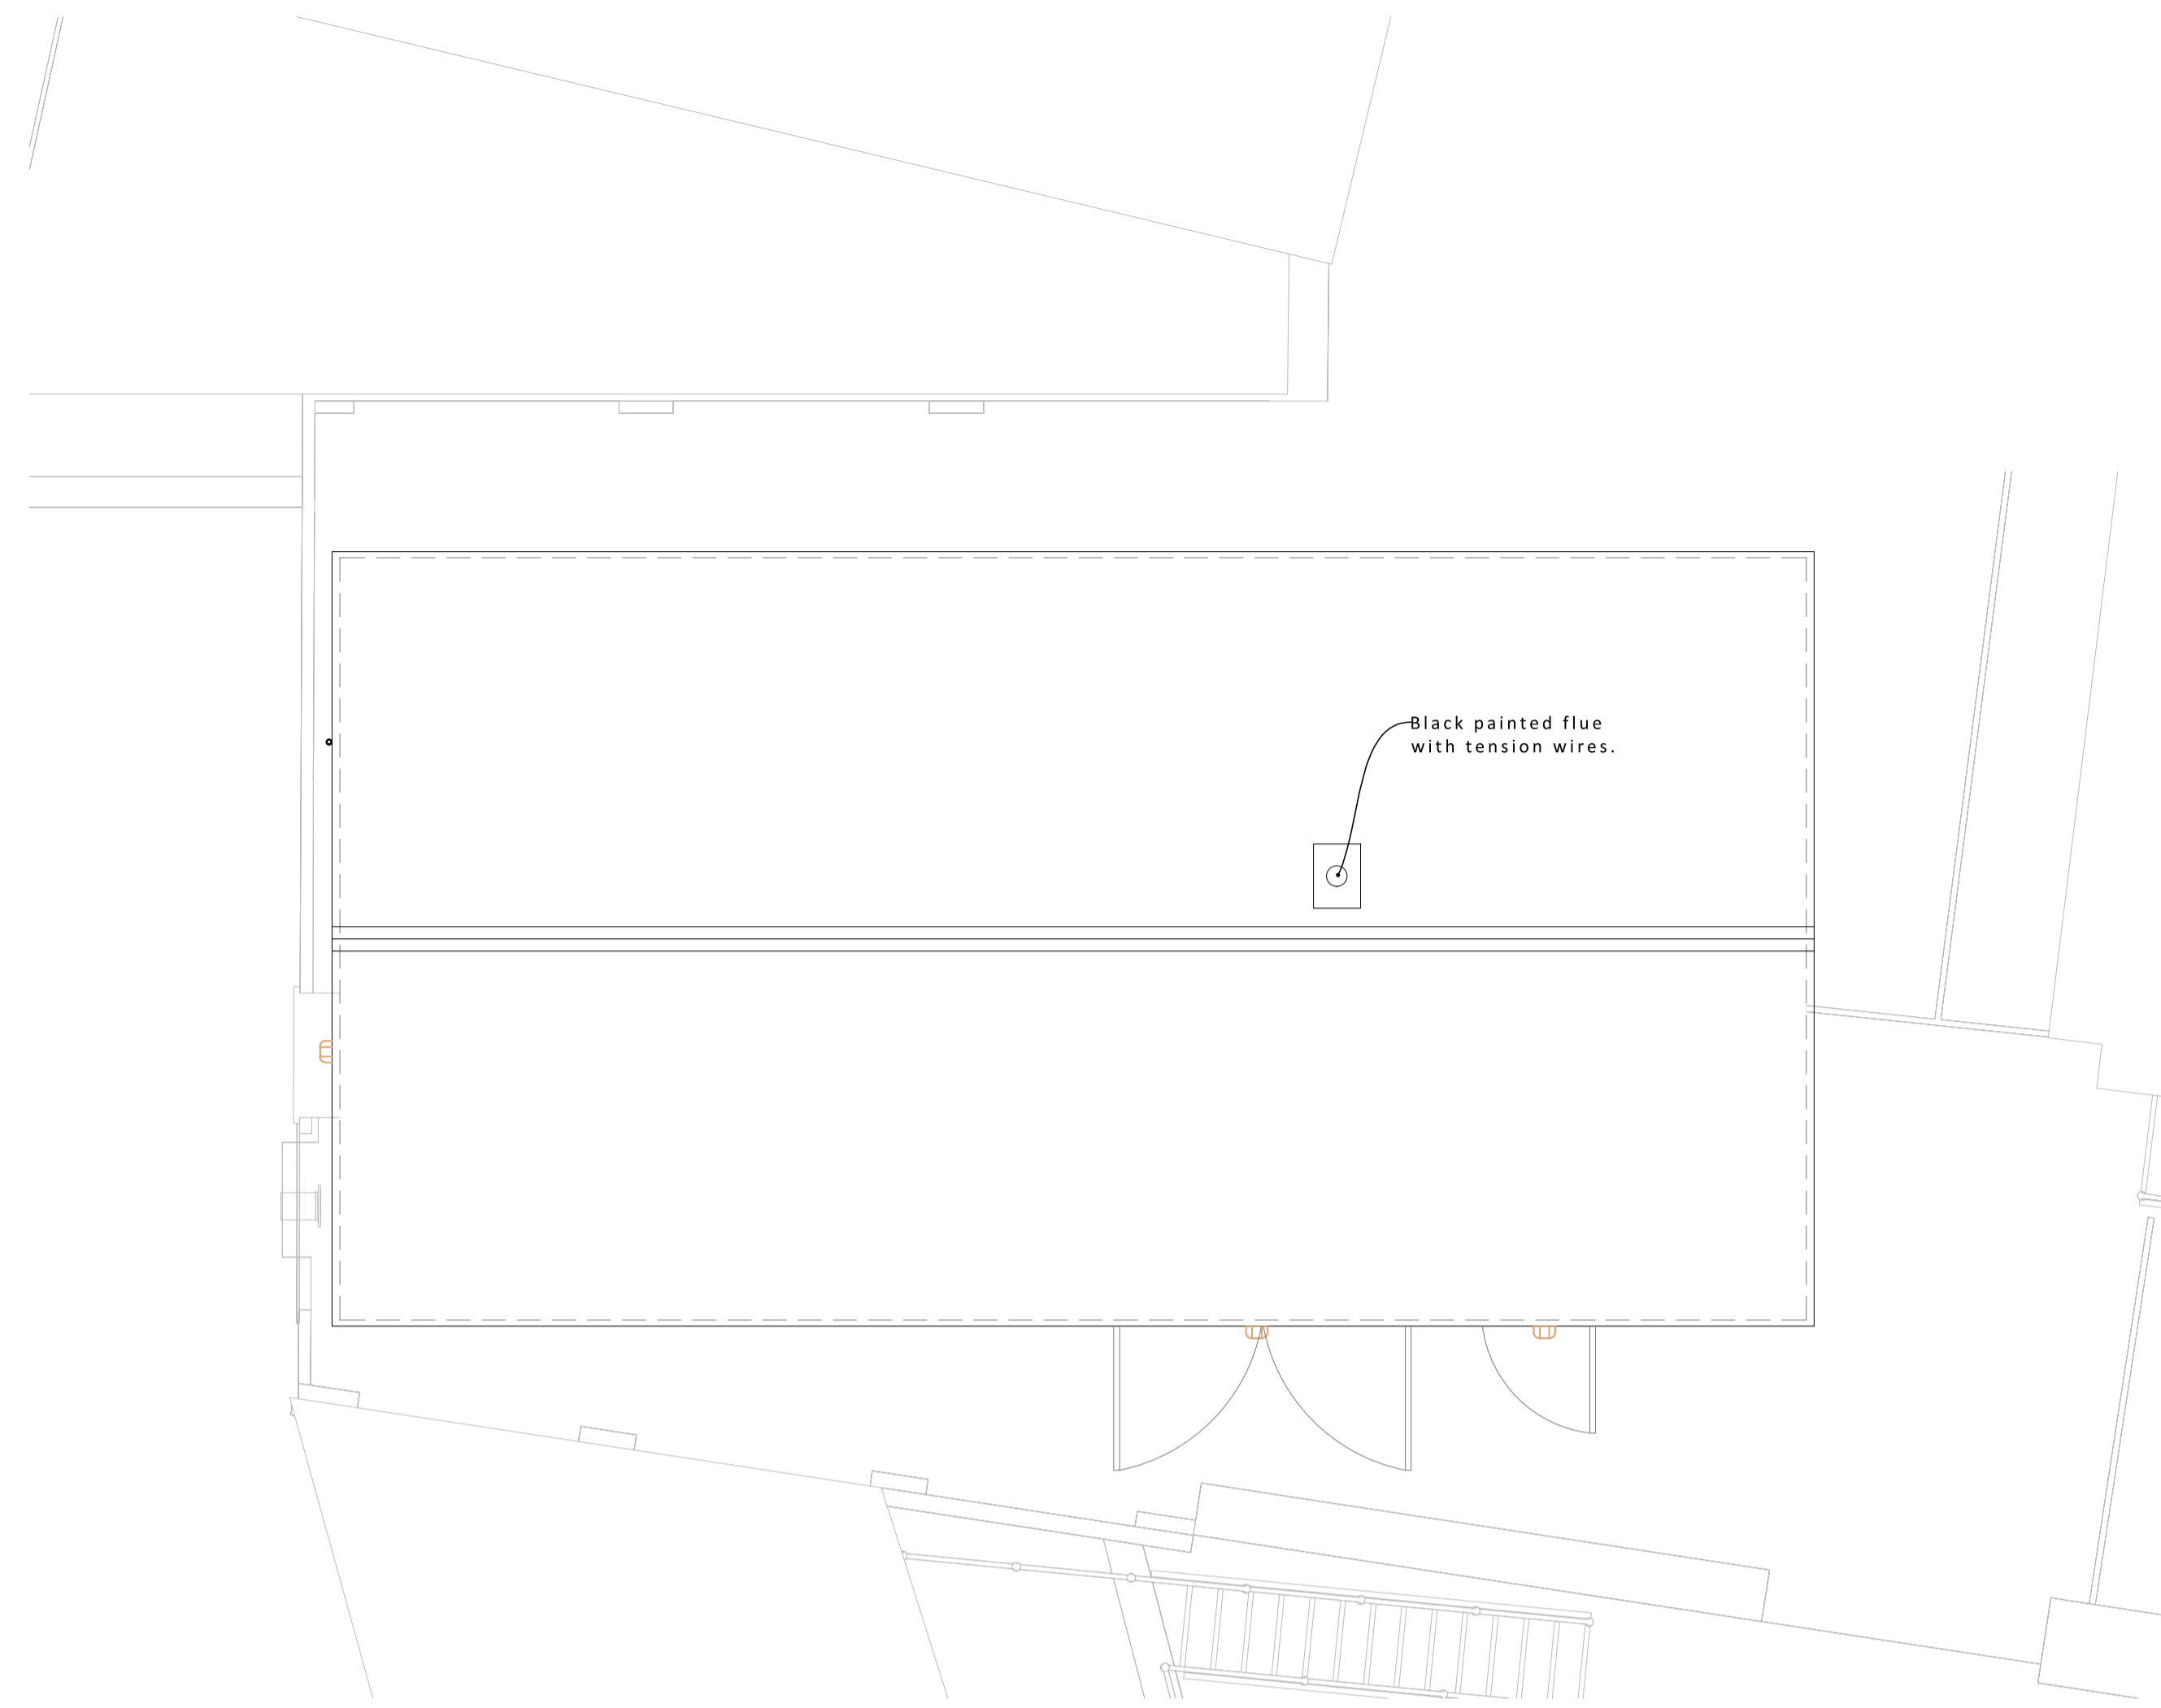

PROPOSED ROOF PLAN 1:50 @ A1

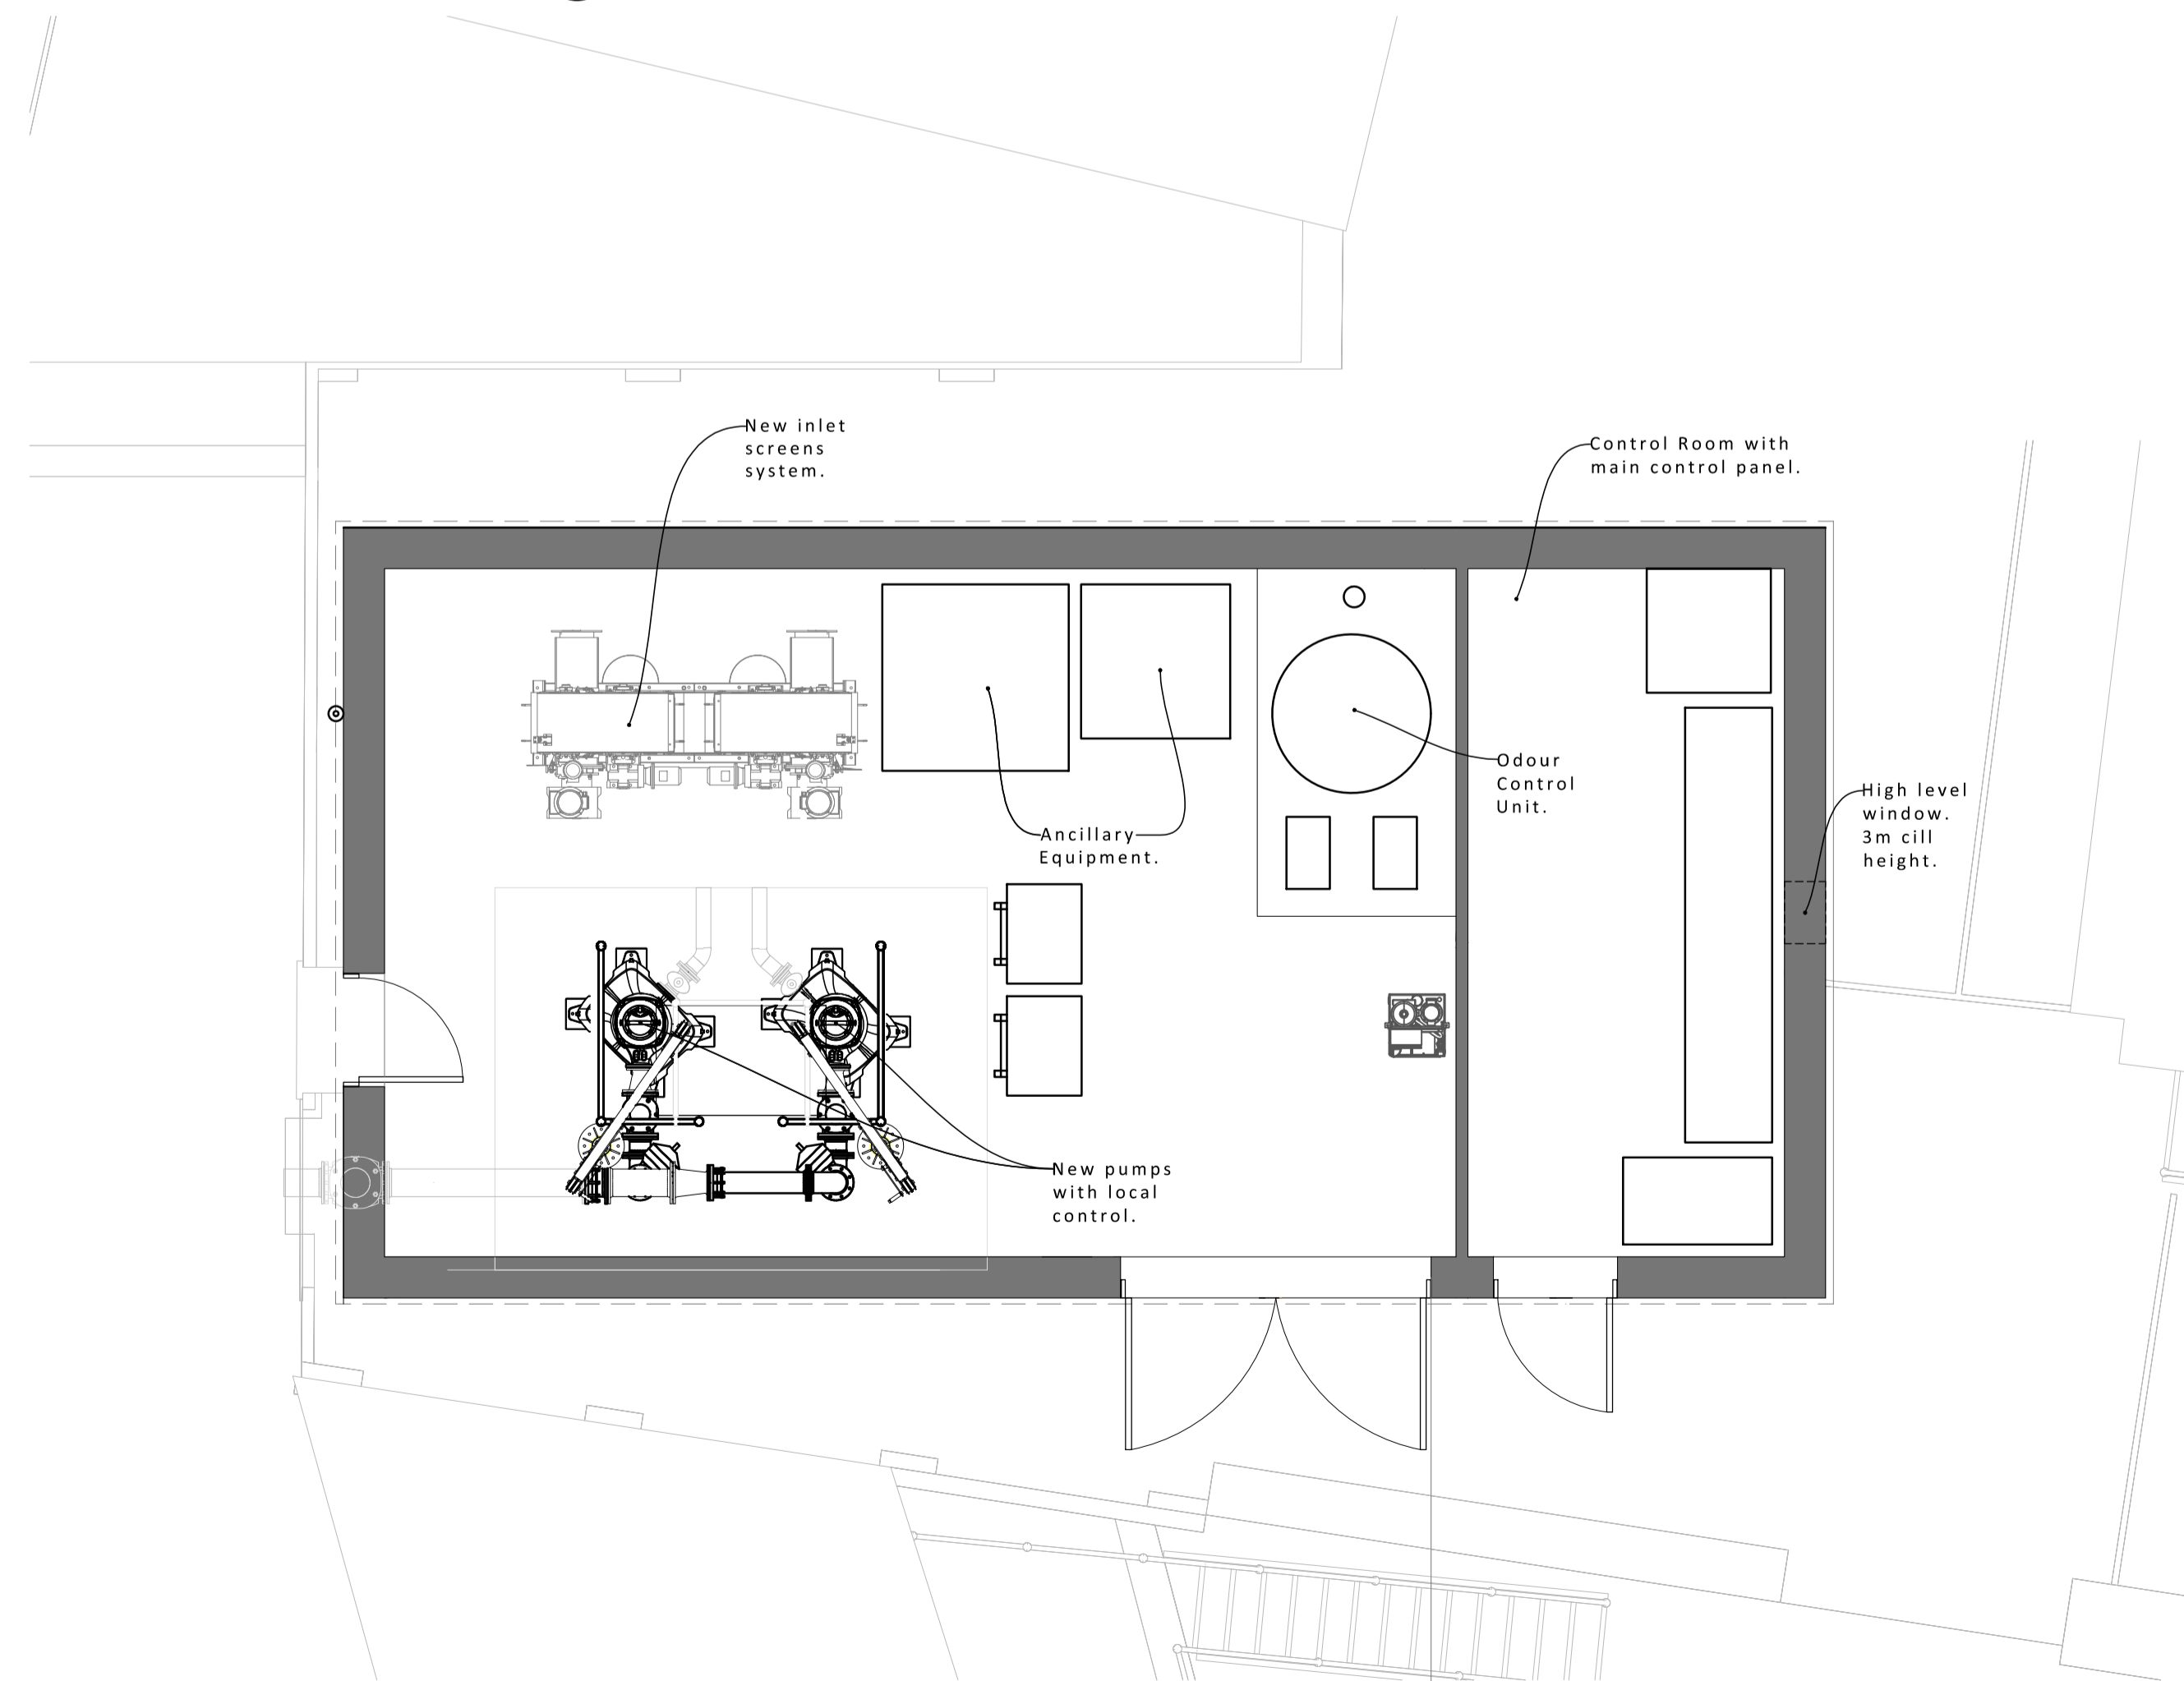

PROPOSED GF PLAN 1:50 @ A1

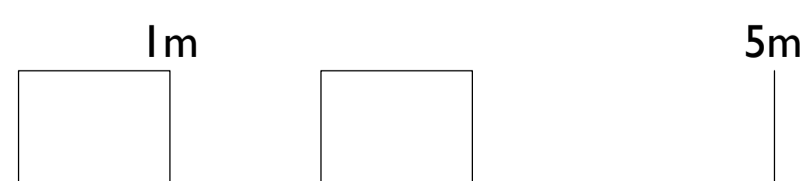


SCALE 1:50 @ A1

Rev.	DR.	CH.	Date	Notes
C	SW	NL	17.12.24	Roof Plan Amended
B	SW	NL	02.12.24	Design Update: Western Elevation
A	SW	NL	27.08.24	Updates following PF Comments
-	-	-	09.07.24	First Issue

PROJECT **ST MARYS WATER TREATMENT WORKS**  
DRAWING **PROPOSED GF & ROOF PLAN**

DRAWING No. **4315\_02\_006 C.**

SCALE: 1:50 @ A1 DATE DEC 2024  
1:100 @ A3

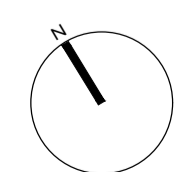

**llewellyn harker lowe**