


1. This drawing should only be relied upon by the copyright holder. Pell Frischmann will not accept liability if this drawing is used for any purpose other than that for which it has been produced.  
 2. Where this is an as-built drawing, it shall be based on Pell Frischmann's construction drawings with site changes as supplied and checked by the contractor. Pell Frischmann in no way accepts any liability for the accuracy of the information supplied by the contractor nor for any issues related to changes made on site.  
 © Pell Frischmann

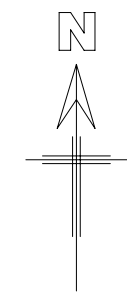



 
**NOTES**

- 1. APPROXIMATE BOUNDARIES ARE SHOWN AND WILL NEED TO BE CONFIRMED IN DESIGN DEVELOPMENT.

**RECEIVED**  
 By Liv Rickman at 5:31 pm, Feb 07, 2025

**LEGEND**

 -  EXISTING BUILDINGS
-  DEVELOPMENT SUBJECT TO A PLANNING APPLICATION (1700 m<sup>2</sup>)




SCALE 1:500 @ A1

REV	DESCRIPTION	DRN	DSN	CHK	APP	DATE
P03	RED LINE BOUNDARY ADDED	IC	IC	LJW	LJW	30.01.25
P02	VIEW SCALE UPDATED	IC	RN	LJW	LJW	11.12.24
P01	INITIAL PLANNING DRAWING	IC	IC	LJW	LJW	21.08.24

**Pell Frischmann**  
 BURRATOR HOUSE, PENINSULA PARK, RYDON LANE EX2 7NT  
 Telephone +44 (0)1392 444 345  
 Email: pfxeter@pellfrischmann.com  
 www.pellfrischmann.com

Client  
  
**South West Water**

Contractor  
  
 TRANT Engineering Ltd.  
 Head Office: Rushington House,  
 Rushington, Southampton SO40 9LT.  
 Telephone: (023) 8066 5544 E-Mail:  
 Engineering@trant.co.uk  
 www.trant.co.uk

Project Status **OUTLINE DESIGN**

Project **ISLES OF SCILLY CAPITAL DELIVERY PROGRAMME**

Drawing Title **BISHOP AND WOLF PS & SCREENING PLANT PROPOSED SITE PLAN**

Drawing Status **FOR ACCEPTANCE**

	Name	Date	Status Code
Drawn	I. CERDAN	30.01.25	S4
Designed	I. CERDAN	30.01.25	Scale 1:500
Eng Chk	R. NEWELL	30.01.25	Revision P03
Approved	R. NEWELL	30.01.25	

Drawing No. **107780-PEF-WW-602-DDR-T-0003**



REPRODUCED FROM THE ORDNANCE SURVEY MAP BY SOUTH WEST WATER LTD. BY PERMISSION OF ORDNANCE SURVEY ON BEHALF OF THE CONTROLLER OF HIS MAJESTY'S STATIONERY OFFICE. © CROWN COPYRIGHT SOUTH WEST WATER LTD. LICENCE NUMBER 0000861633